


DSNR: MJW OPER: SVB SCALE: 1"=100'
 I:/2001/01616/SWPPP/01616-SWPPP 185.DGN 8-17-2007 14:36:46 LAST REV: 5-21-2008 BY: svb

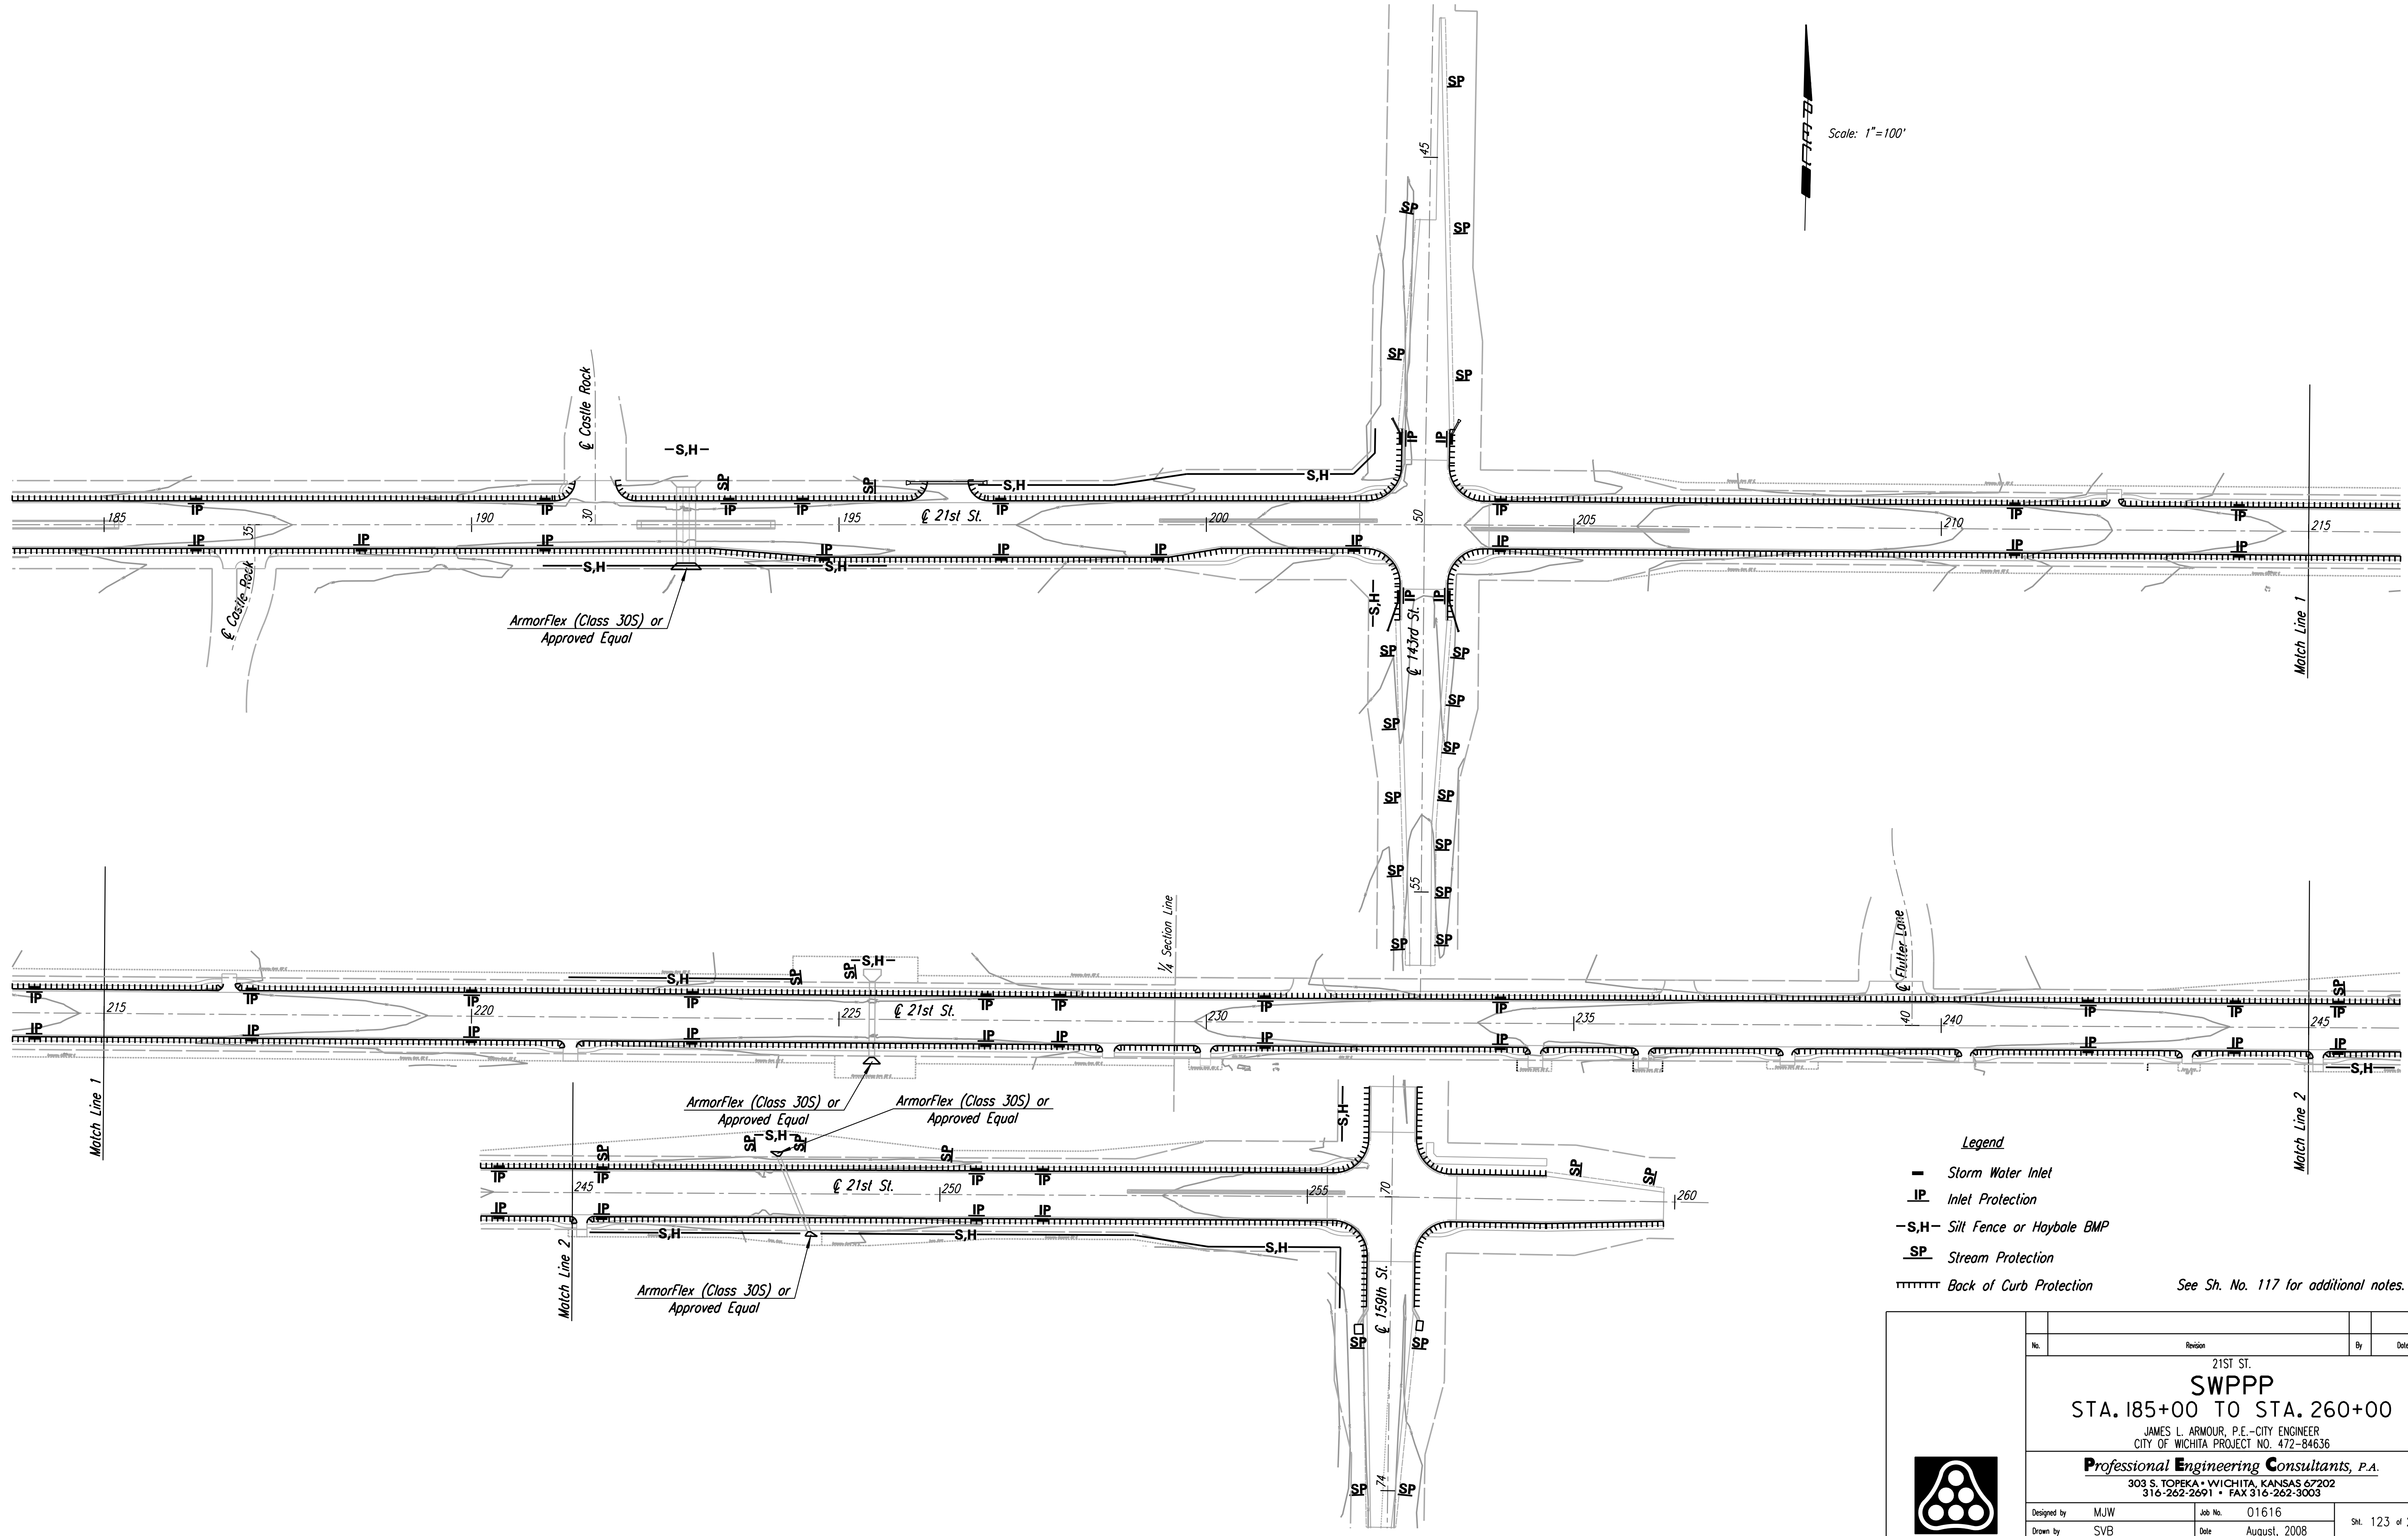

- Legend**
- Storm Water Inlet
 - IP Inlet Protection
 - S.H- Silt Fence or Haybale BMP
 - SP Stream Protection
 - Back of Curb Protection
- See Sh. No. 117 for additional notes.

No.	Revision	By	Date
21ST ST. SWPPP STA. 185+00 TO STA. 260+00 JAMES L. ARMOUR, P.E. - CITY ENGINEER CITY OF WICHITA PROJECT NO. 472-84636 Professional Engineering Consultants, P.A. 303 S. TOPEKA • WICHITA, KANSAS 67202 316-262-2691 • FAX 316-262-3003			
Designed by	MJW	Job No.	01616
Drawn by	SVB	Date	August, 2008
			SH. 123 of 282

