


DSWR: JPS OPER: SVB SCALE: 1"=500' 2000 Aerial
 1/2001/01/16/01/16-DrainMap.Dgn 12-10-2002 15:17:06 LAST REV: 5-27-2008 BY: svb

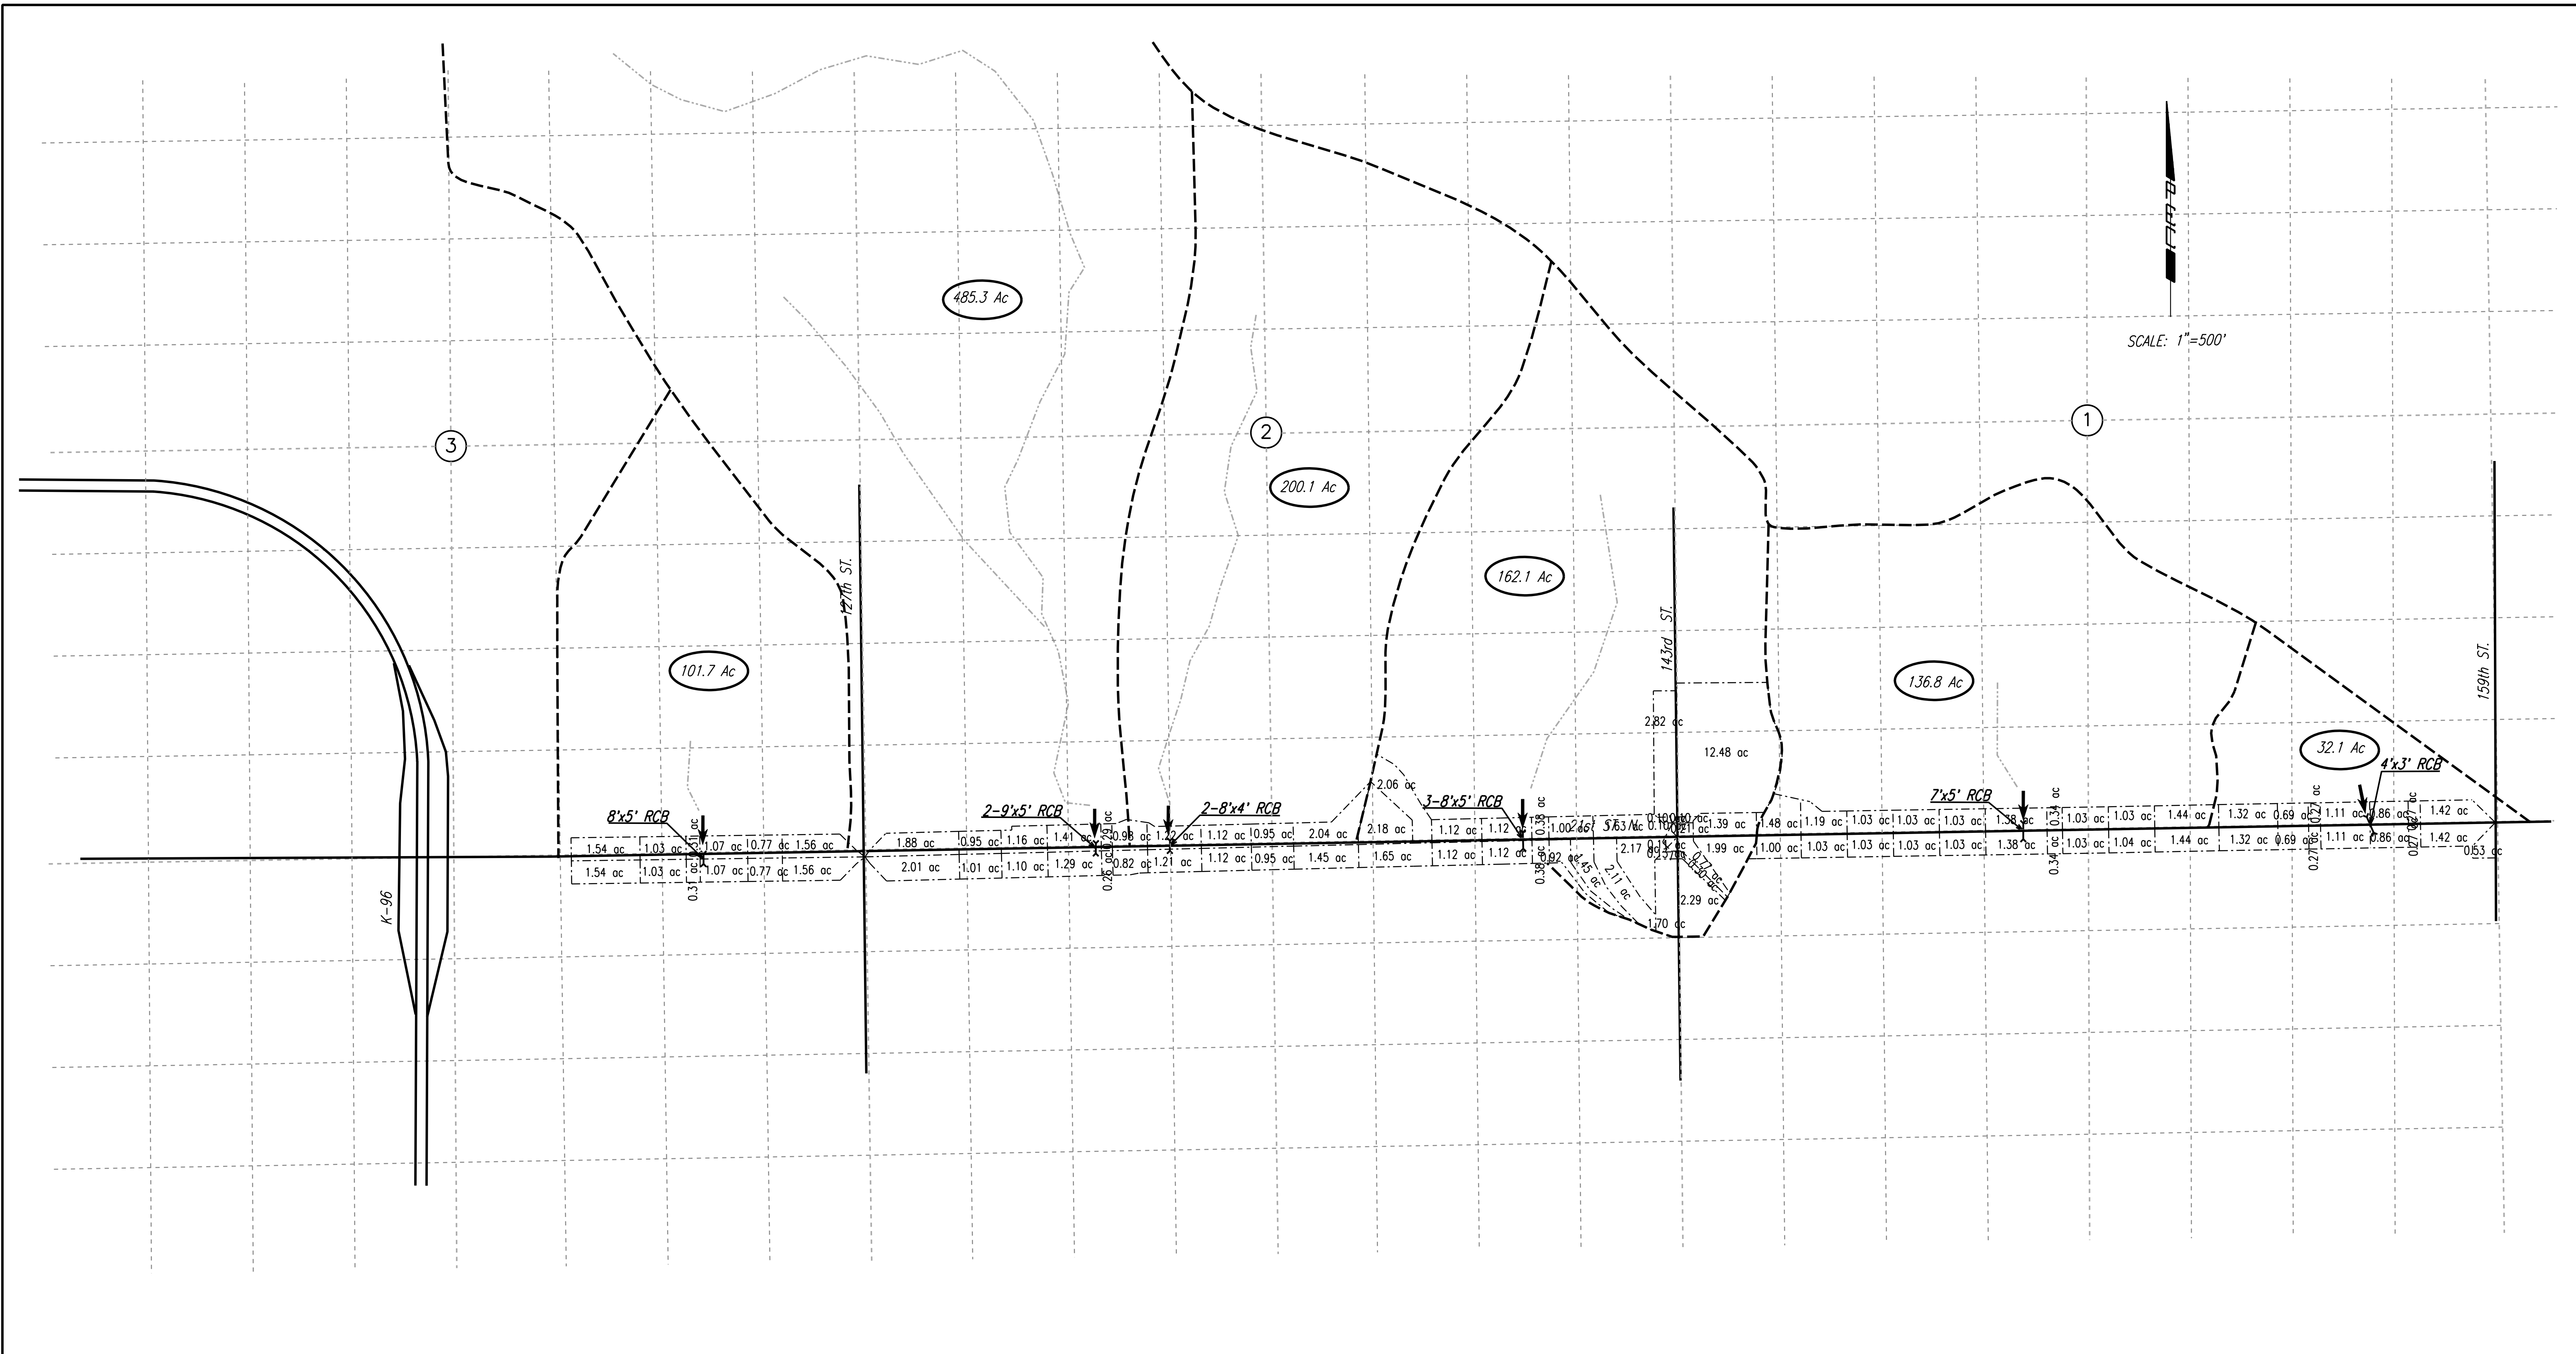

LEGEND

- 22 Ac. Total Basin Area to Cross Road Structure.
- 1.00 Ac. Sub-basin Area to Storm Sewer Inlet.
- Major Basin Crest
- - - - - Minor Basin

	Revision			By	Date
	21ST ST.				
DRAINAGE MAP					
JAMES L. ARMOUR, P.E. - CITY ENGINEER CITY OF WICHITA PROJECT NO. 472-84636					
Professional Engineering Consultants, P.A. 303 S. TOPEKA • WICHITA, KANSAS 67202 316-262-2691 • FAX 316-262-3003					
Designed by	JPS	Job No.	01616		
Drawn by	SVB	Date	August, 2008	Sht. 194 of 282	

