


PROJECT NO.	YEAR	SHEET NO.	TOTAL SHEETS
472-84636	2008	248	282

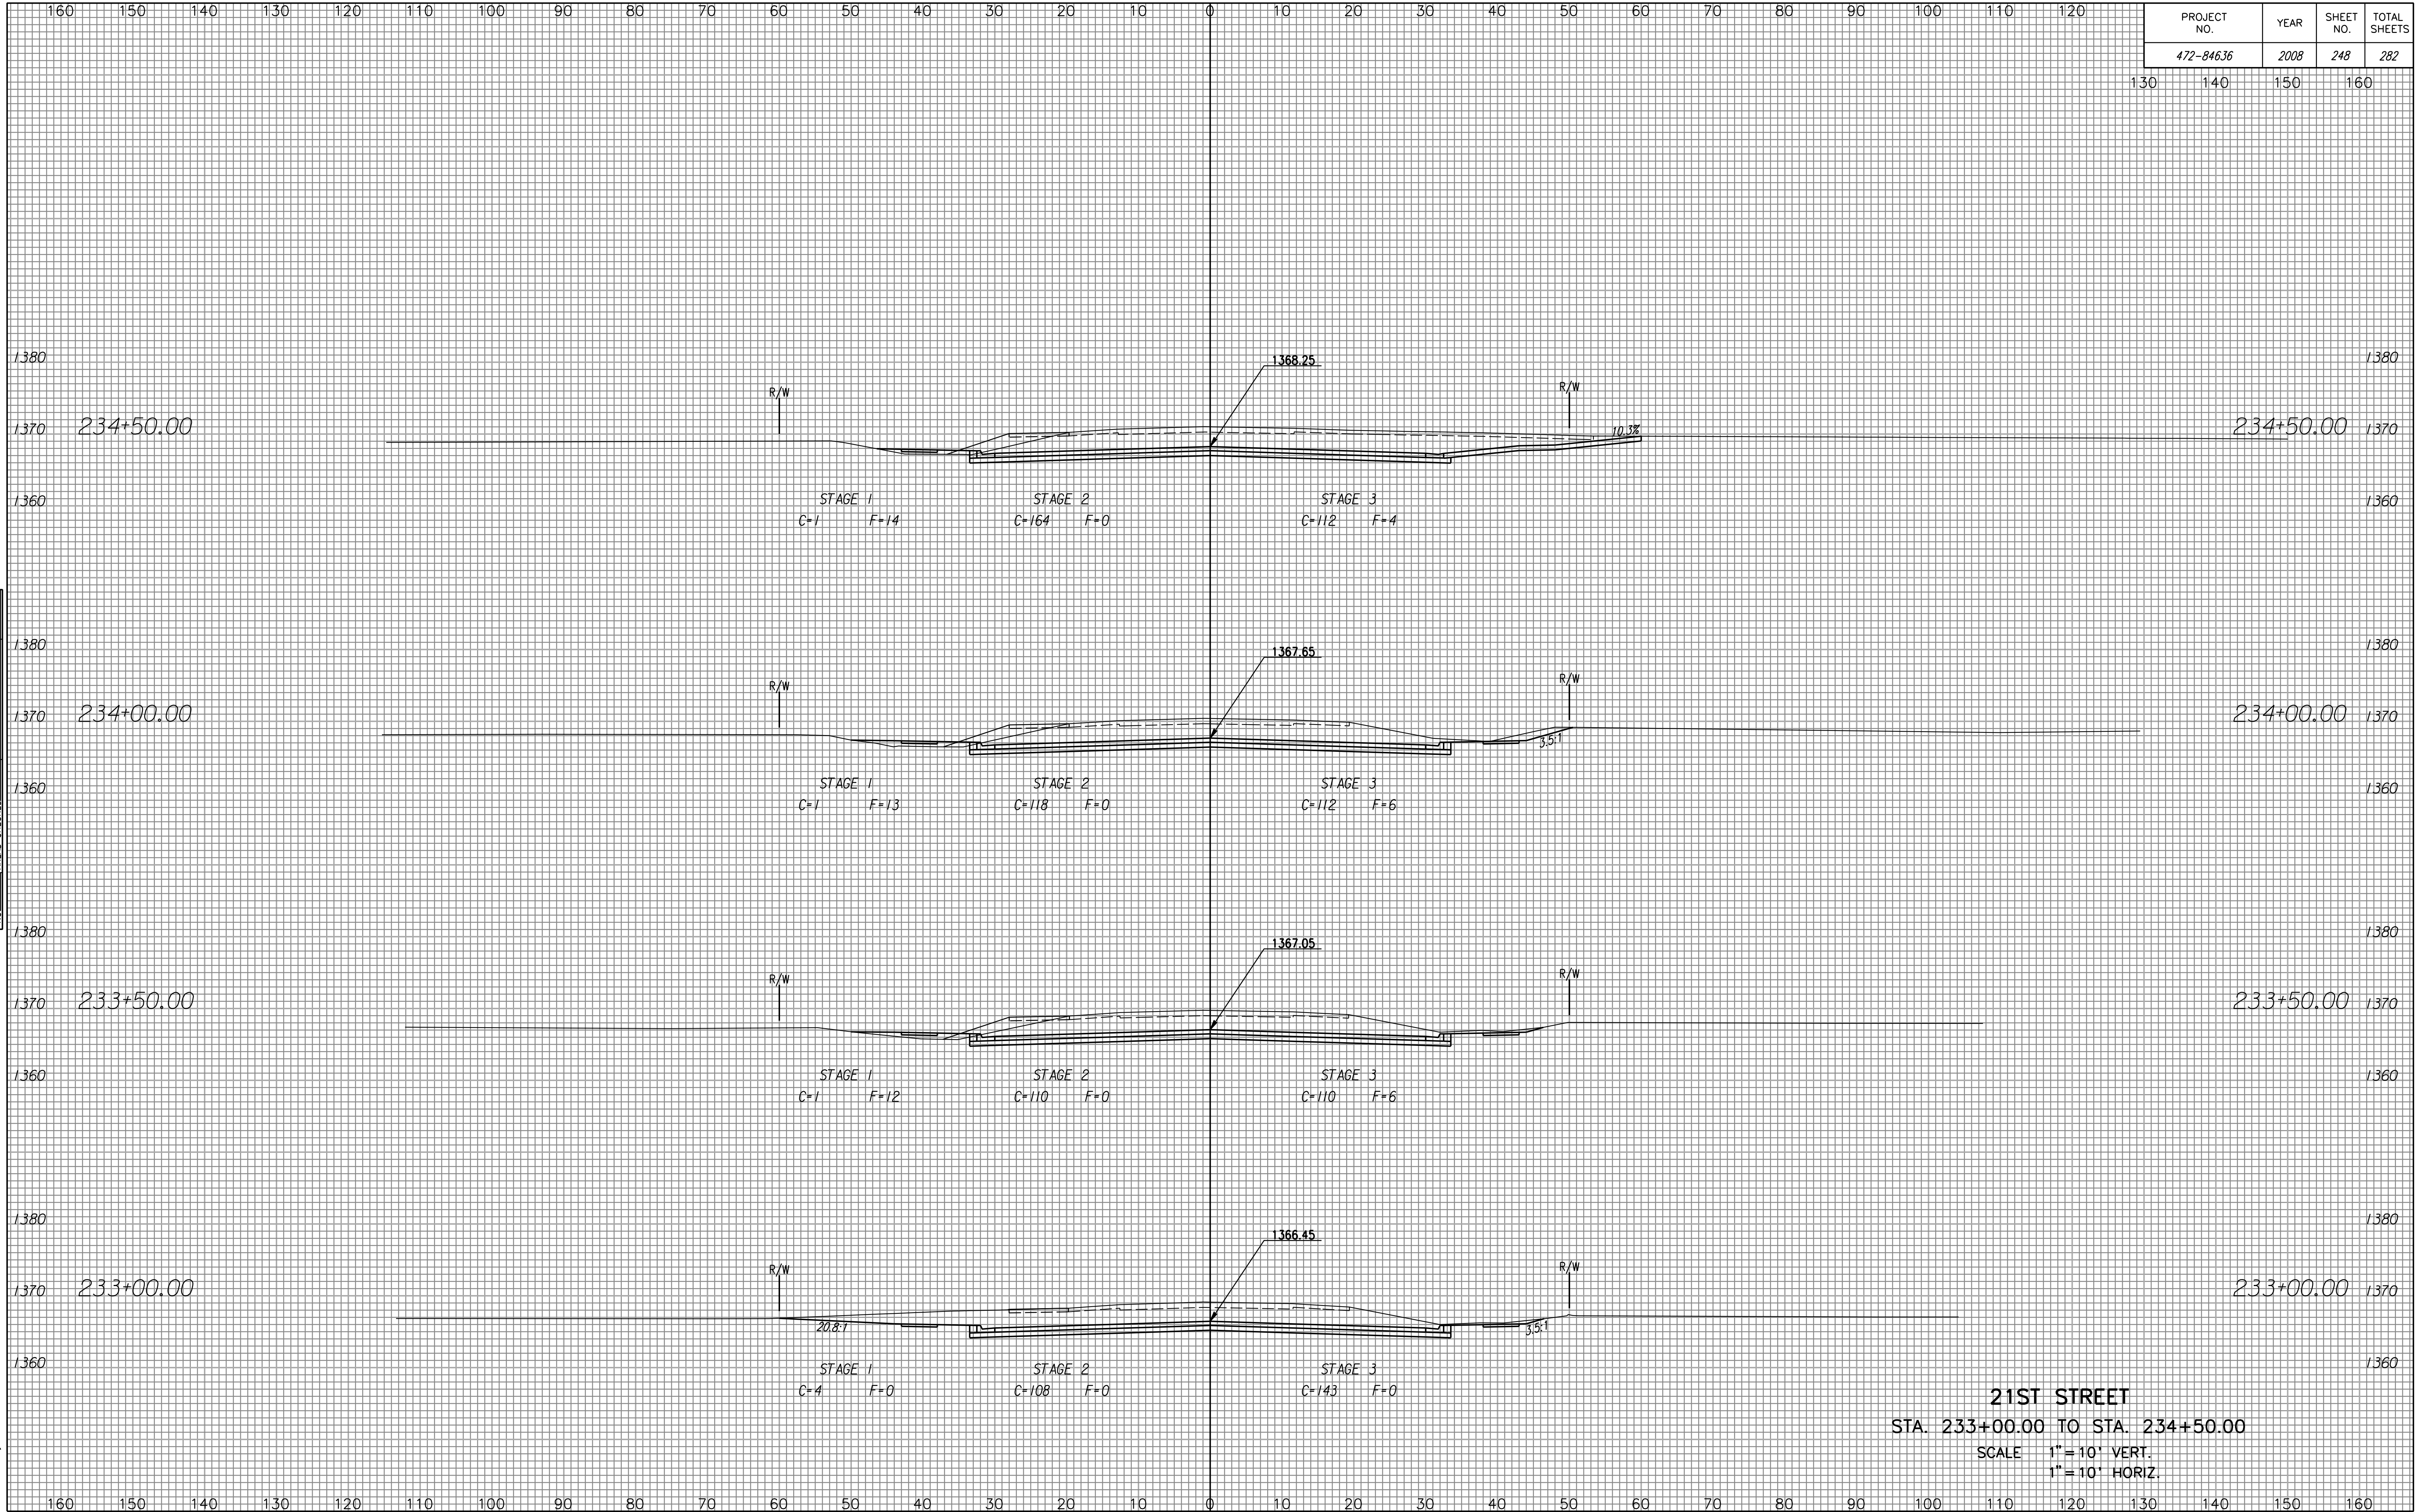

21ST STREET
 STA. 233+00.00 TO STA. 234+50.00
 SCALE 1" = 10' VERT.
 1" = 10' HORIZ.

NOTE BOOK NO.	TEMPLATE AREAS CHECKED

Drawn By :
Plotted By :