


PROJECT NO.	YEAR	SHEET NO.	TOTAL SHEETS
472-84636	2008	279	282

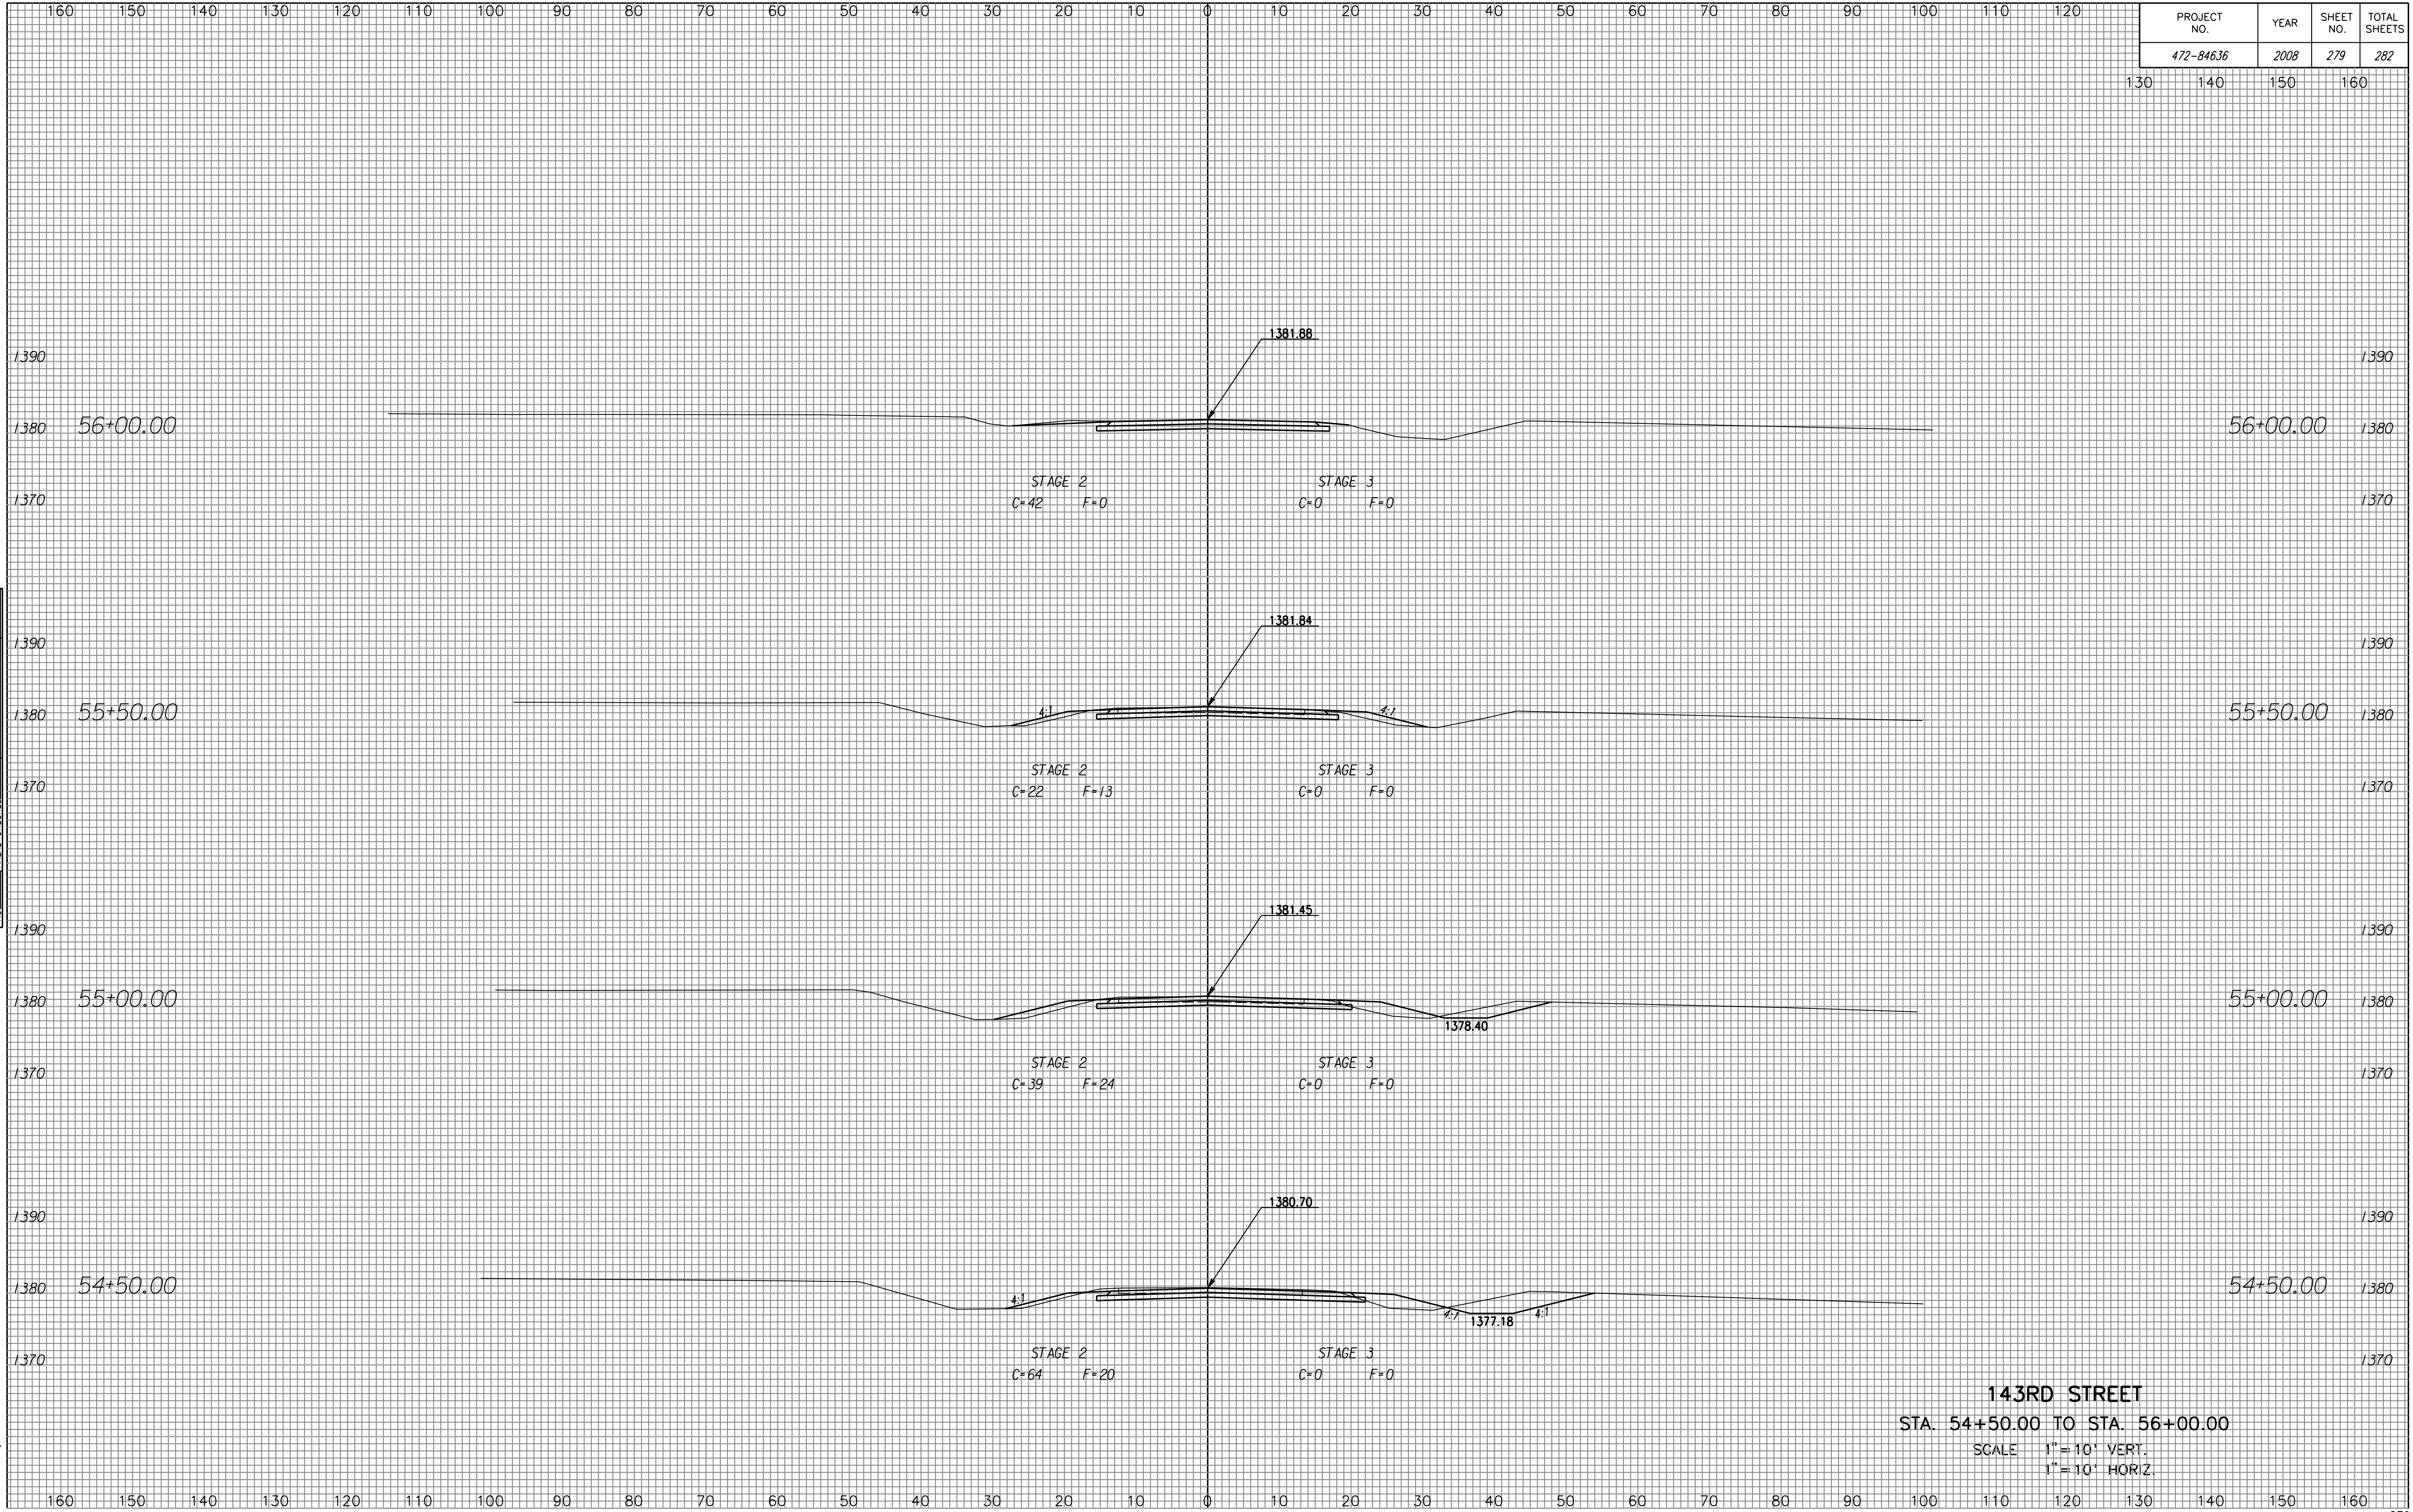

NOTE BOOK NO.	TEMPLATE AREAS CHECKED

Drawn By :
Plotted By :

143RD STREET
 STA. 54+50.00 TO STA. 56+00.00
 SCALE 1" = 10' VERT.
 1" = 10' HORIZ.