
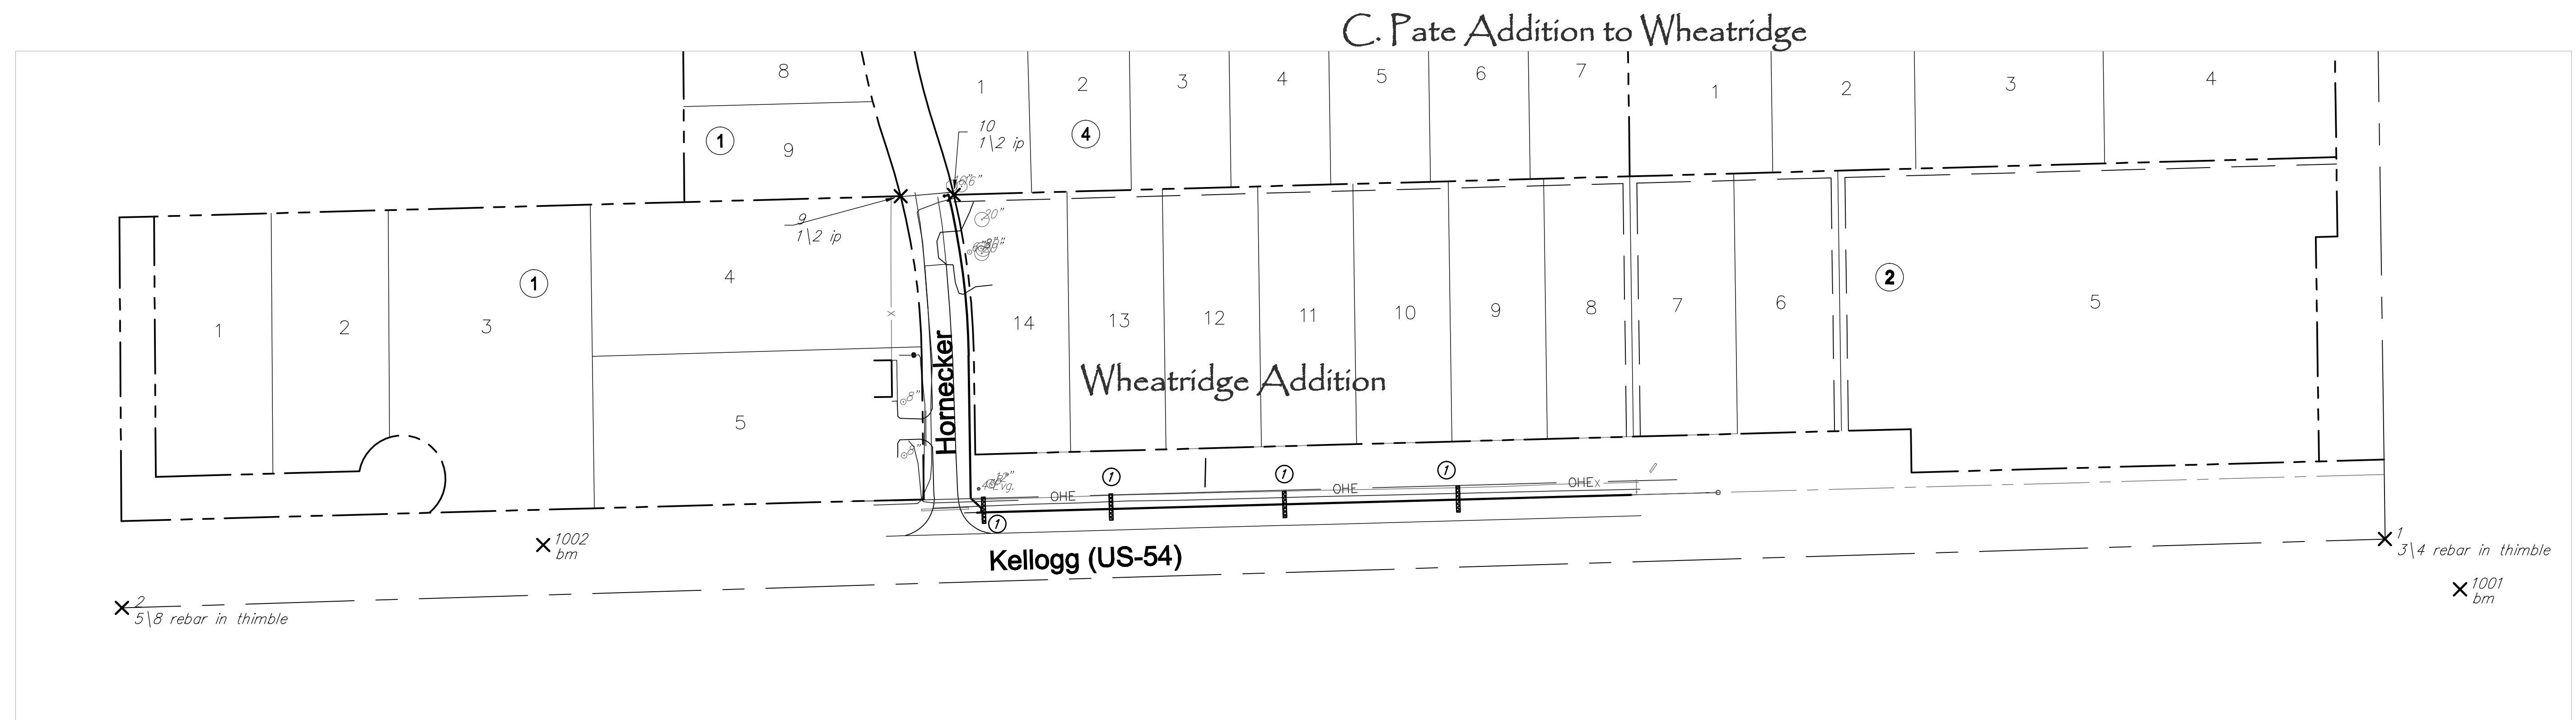


Point Table			
Point #	Northing	Easting	Description
1	19879.16	21592.76	3/4 rebar in thimble
2	19799.89	18983.24	5/8 rebar in thimble
9	20274.30	19881.21	1/2 ip
10	20275.89	19942.46	1/2 ip
1001	19821.23	21679.44	bm
1002	19872.38	19469.01	bm

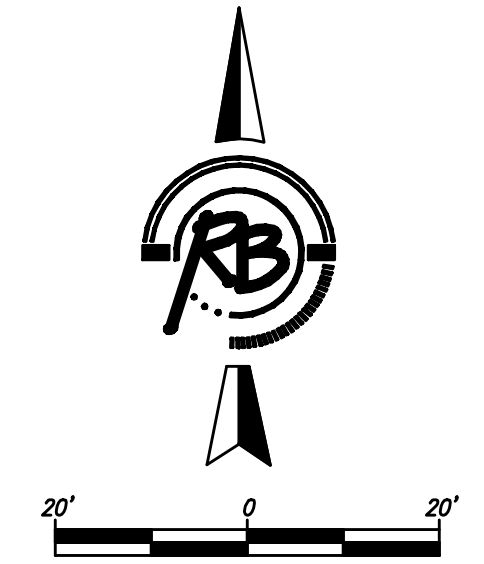

① HAY-BALE DITCH CHECK (20 LF EACH)

<b>WATER DISTRIBUTION Control/BMP Plan WICHITA, KANSAS</b>			
	<b>Ruggles &amp; Bohm, P.A.</b> Engineering, Surveying, Land Planning		EJG EJG
	824 North Main Wichita, Kansas 67203 www.rbg.com		(316) 264-8200 (316) 264-8211 fax E-mail: info@rbg.com
PROJECT FILE Engineering Base (BMP & Control)	PROJECT NUMBER 448-90392	DATE Sept 4, 2008	SHEET 3308W 5 6