
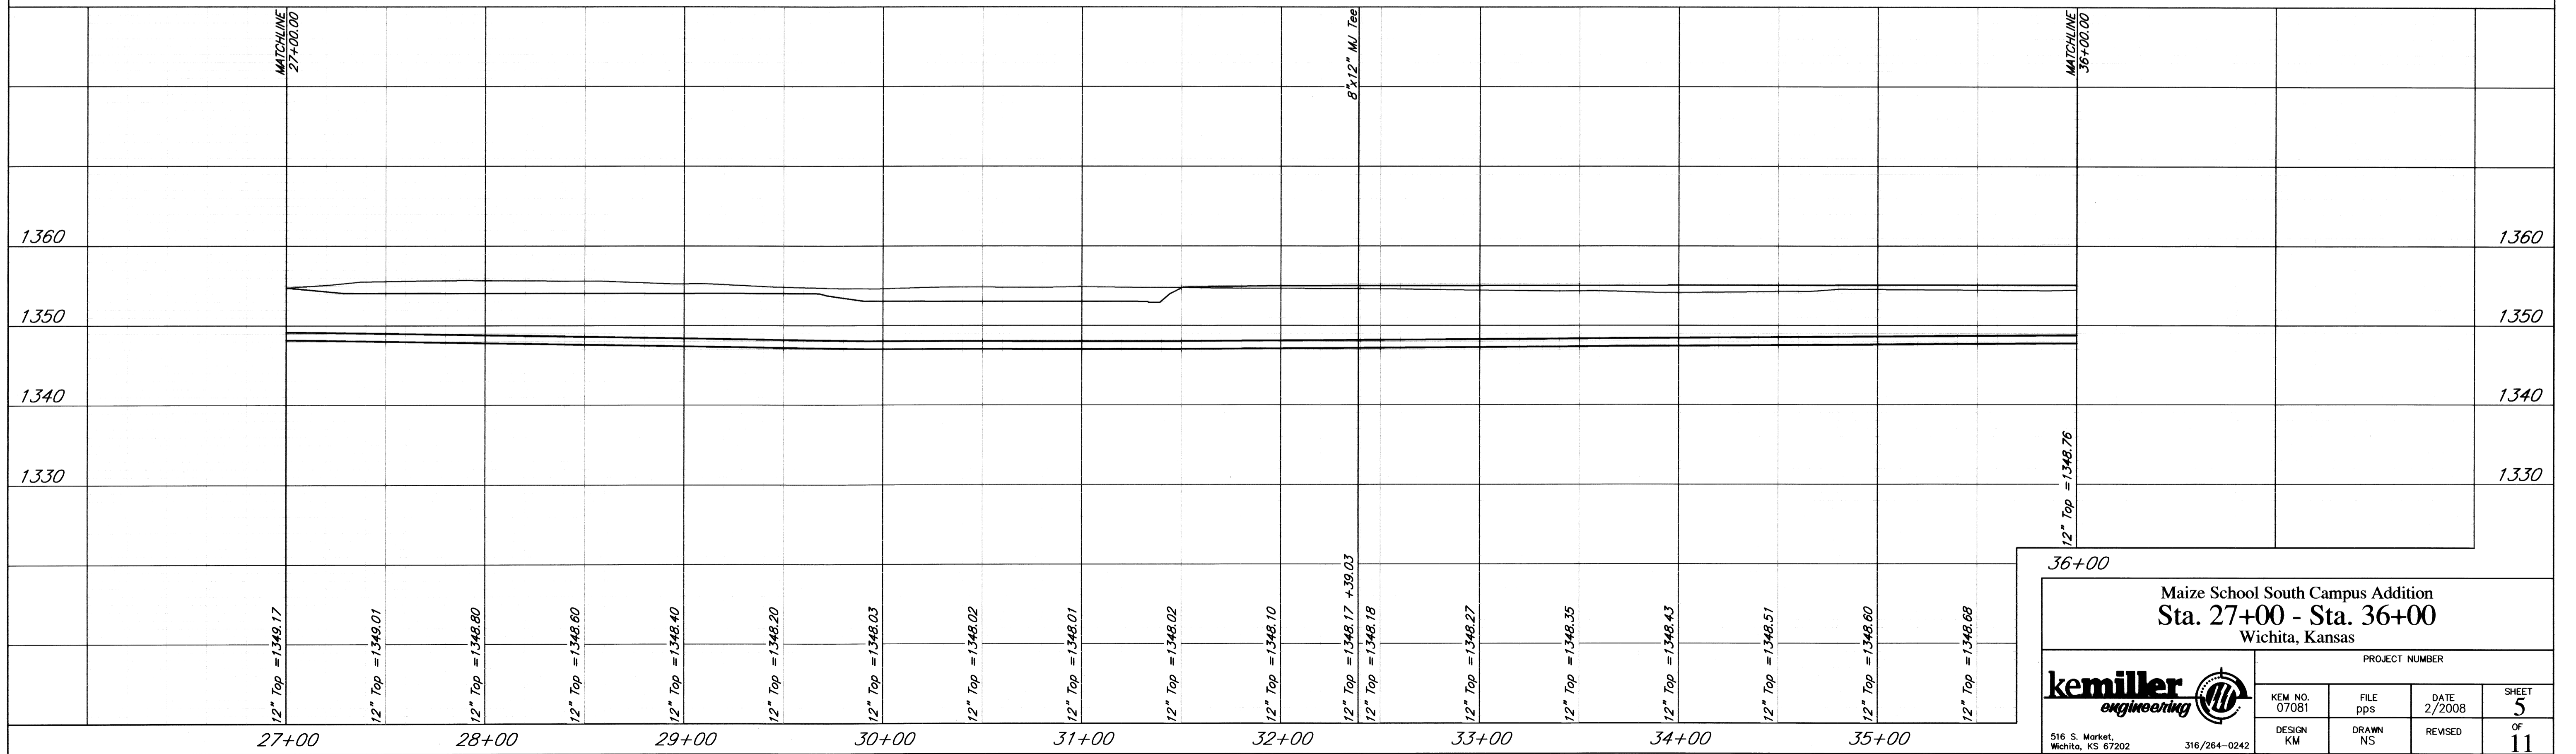


WL Sta. 32+39.03 Line 1  
 WL Sta. 00+00.00 Line 4  
 BL Sta. 38+32.61 1946.26 Rt  
 1- 8"x12" MJ Tee  
 1- 8" MJ Valve (S)  
 1- 12" Butterfly Valve (W)  
 2- 6" Valve Box  
 Valve Box Elev. = 1355.00  
 N=8129.83, E=9696.13

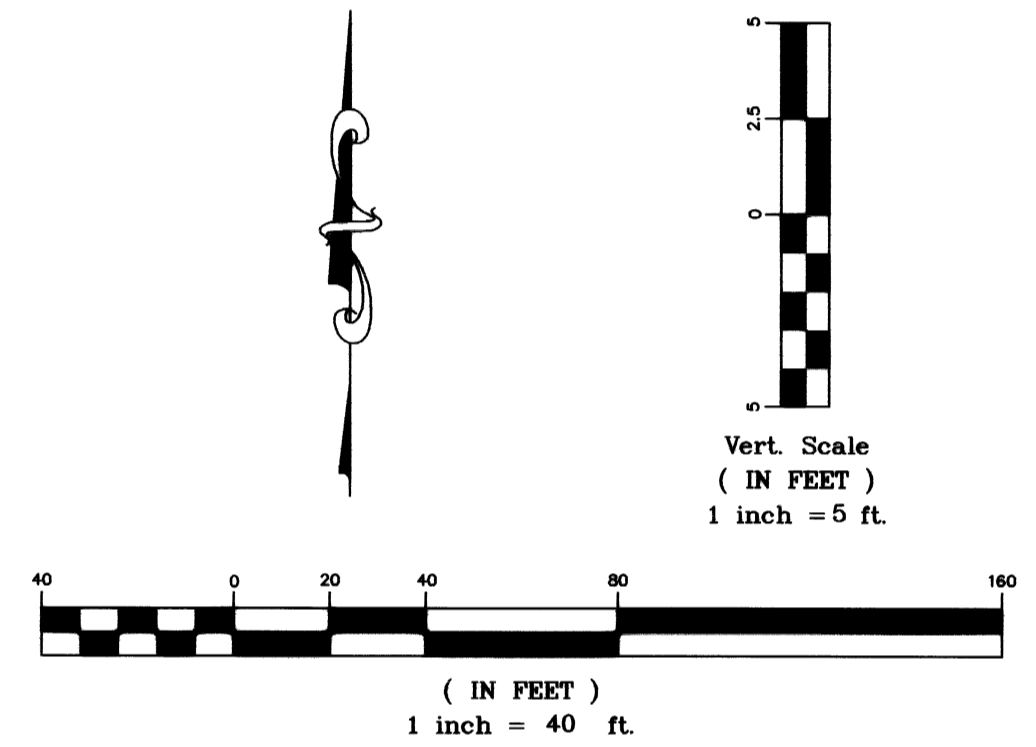

Maize School South Campus Addition  
 Sta. 27+00 - Sta. 36+00  
 Wichita, Kansas

PROJECT NUMBER			
KEM NO. 07081	FILE pps	DATE 2/2008	SHEET 5
DESIGN KM	DRAWN NS	REVISED	OF 11

516 S. Market, Wichita, KS 67202      316/264-0242