
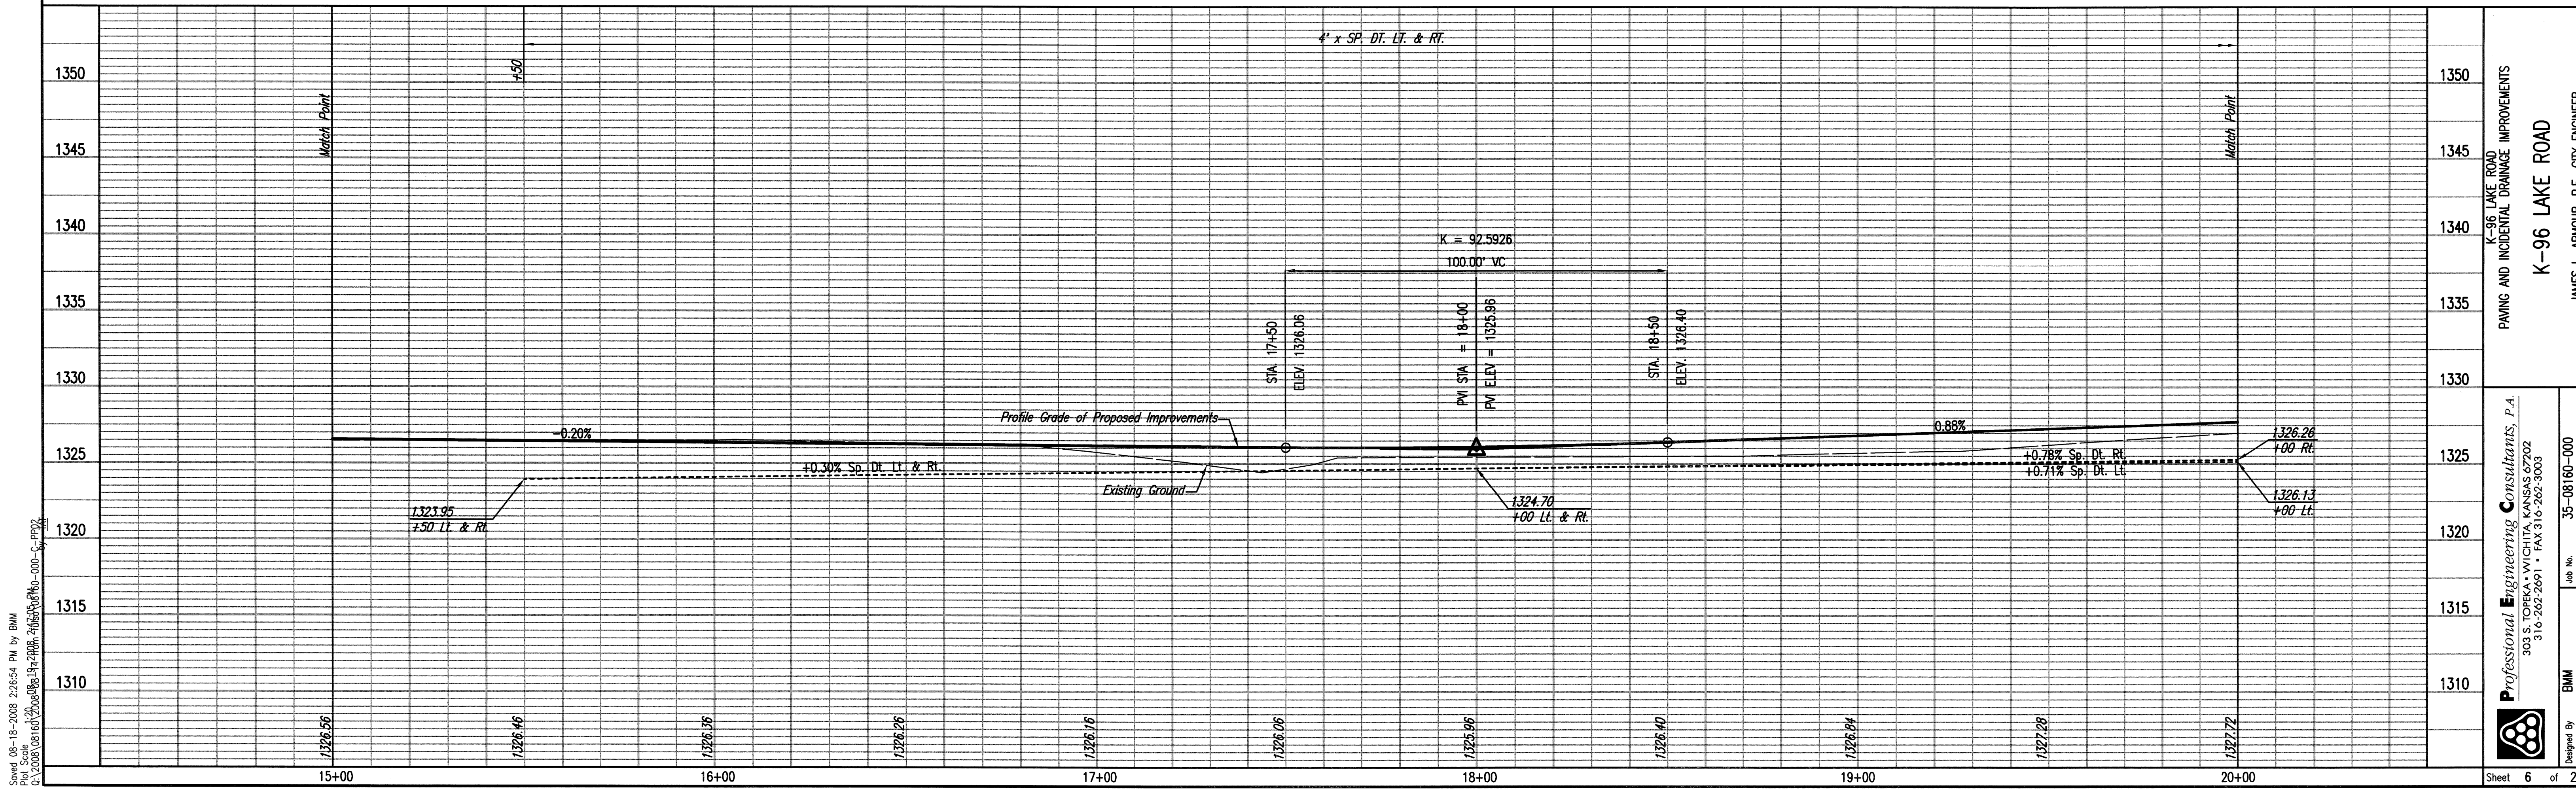
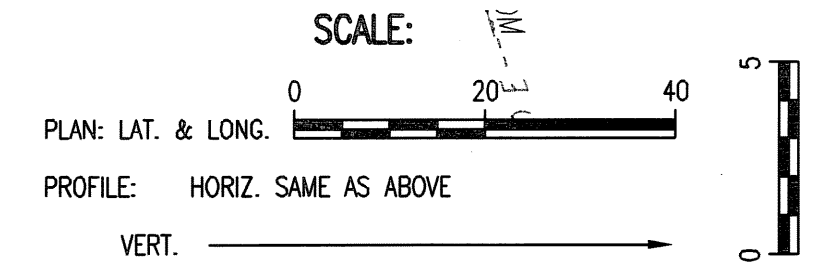


DATE
BY
CHECKED
CHECKED
PLAN

DATE
BY
CHECKED
CHECKED
PROFILE

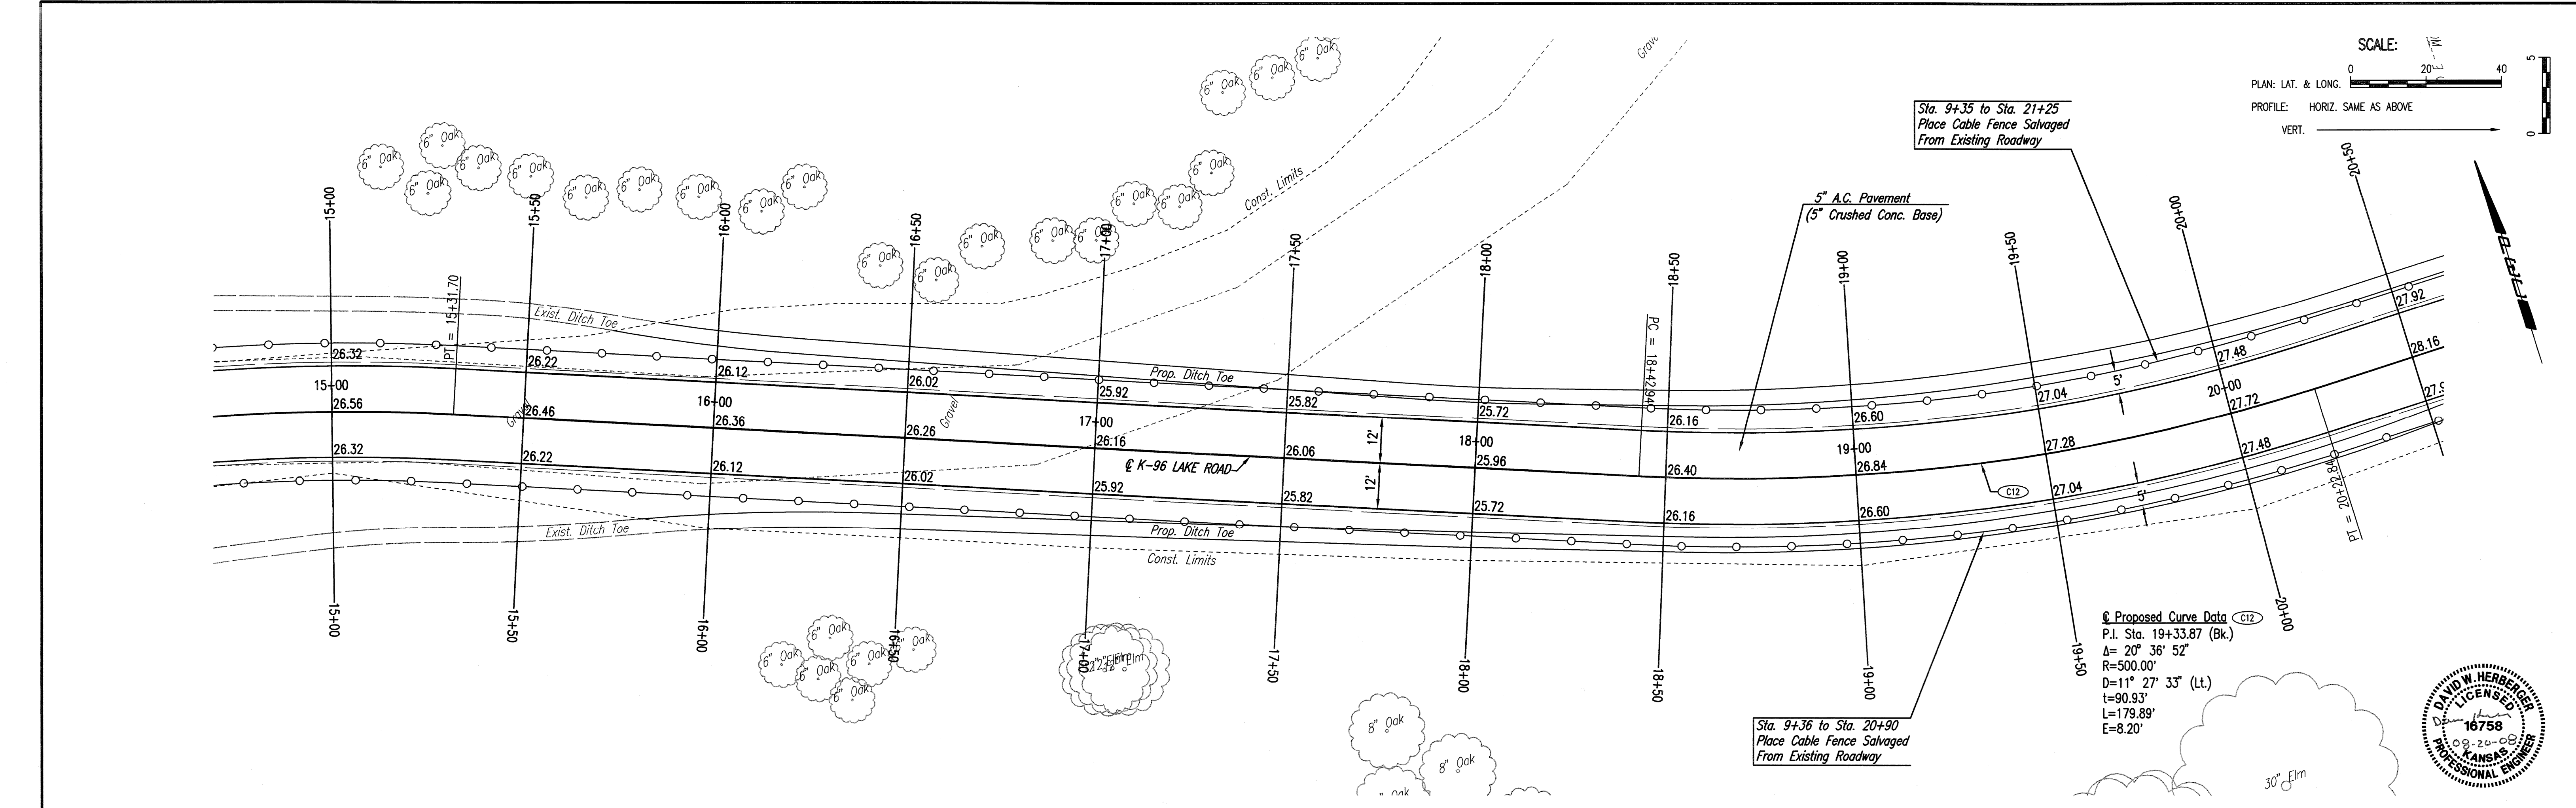

Saved: 09-18-2008 2:26:54 PM by BMM  
 C:\Users\BMM\Documents\2008\09-18-2008\K-96 Lake Road\K-96 Lake Road.dwg

**Professional Engineering Consultants, P.A.**  
 303 S. TOPEKA • WICHITA, KANSAS 67202  
 316-262-2691 • FAX 316-262-3003

**K-96 LAKE ROAD**  
 PAVING AND INCIDENTAL DRAINAGE IMPROVEMENTS

Designed By: **BMM**  
 Drawn By: **BUS, JAT**

Job No.: **35-08160-000**  
 Date: **March 2008**

Professional Engineer Seal: **JAMES L. ARMOUR, P.E., CITY ENGINEER**  
 CITY OF WICHITA PROJECT NO. 472-84737

Sheet 6 of 29