
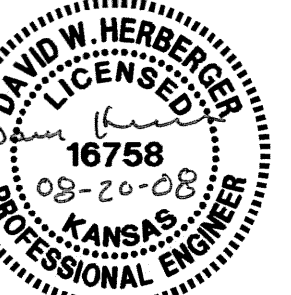
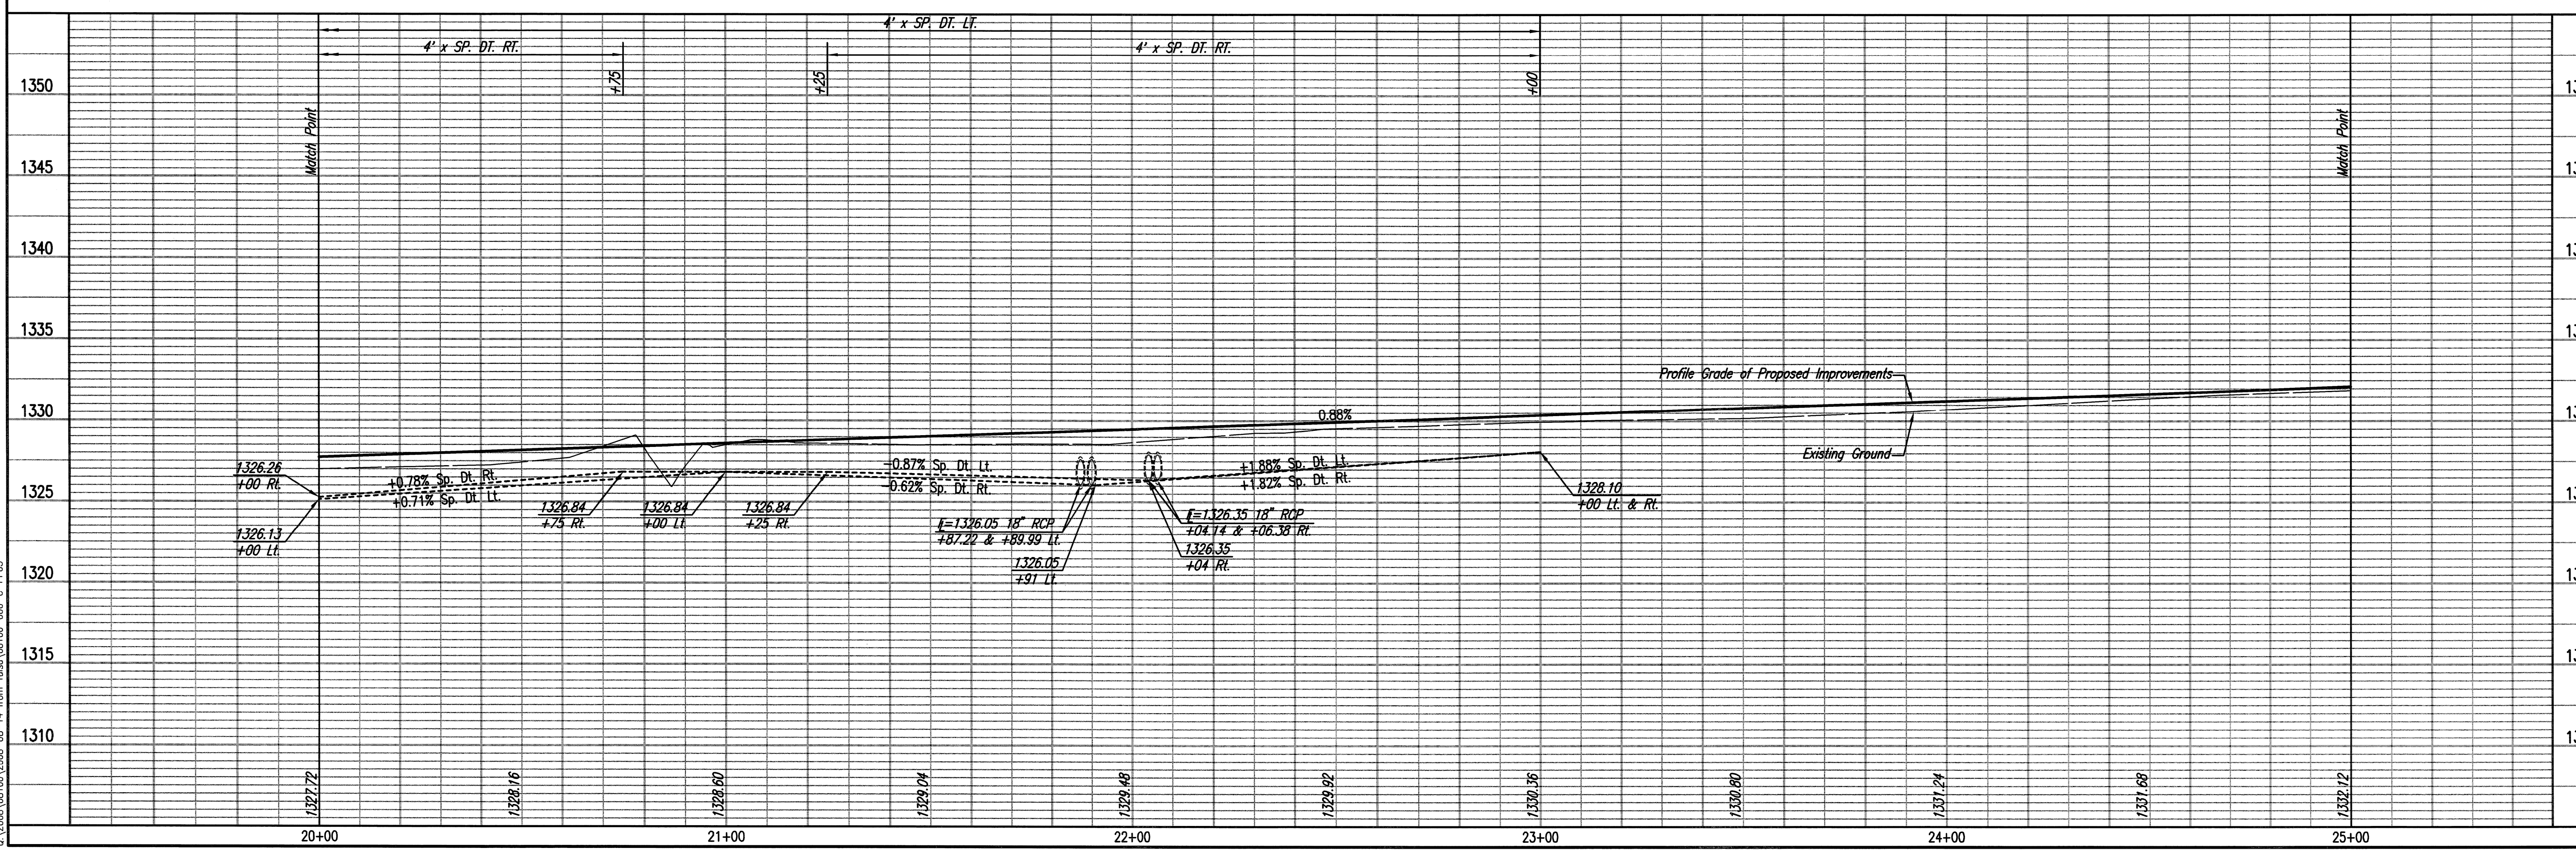


| | |
|---------|--|
| DATE | |
| BY | |
| CHECKED | |
| CHECKED | |
| PLAN | |

| | |
|---------|--|
| DATE | |
| BY | |
| CHECKED | |
| CHECKED | |
| PROFILE | |

Drawn by: JAT
 Checked by: JAT
 Date: 03/20/08
 Project: K-96 LAKE ROAD
 City of Wichita, Kansas

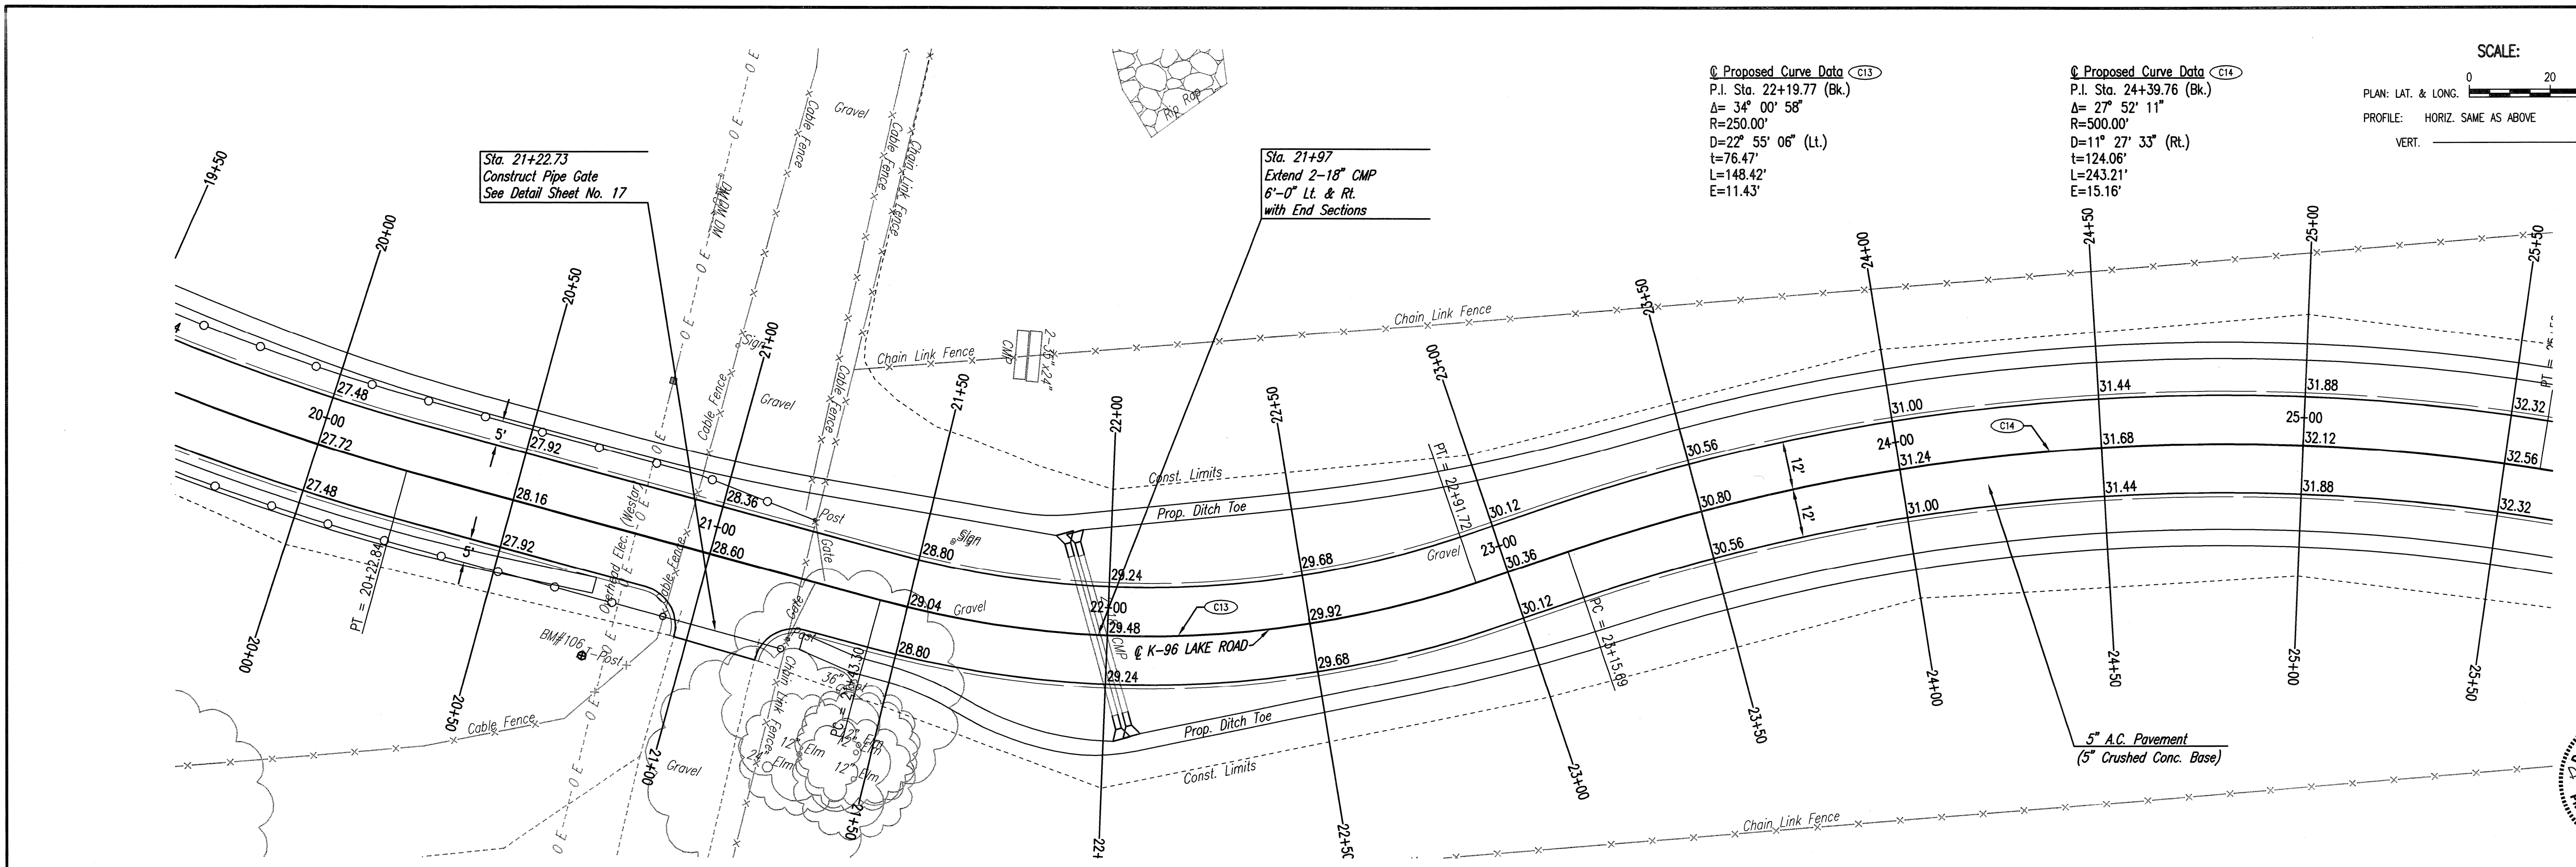

Professional Engineering Consultants, P.A.
 303 S. TOPEKA • WICHITA, KANSAS 67202
 316-262-2891 • FAX 316-262-3063

Designed By: EMM
 Drawn By: BJS, JAT
 Job No.: 35-08160-000
 Date: March 2008

K-96 LAKE ROAD
 PAVING AND INCIDENTAL DRAINAGE IMPROVEMENTS
 CITY OF WICHITA, PROJECT NO. 472-84737