
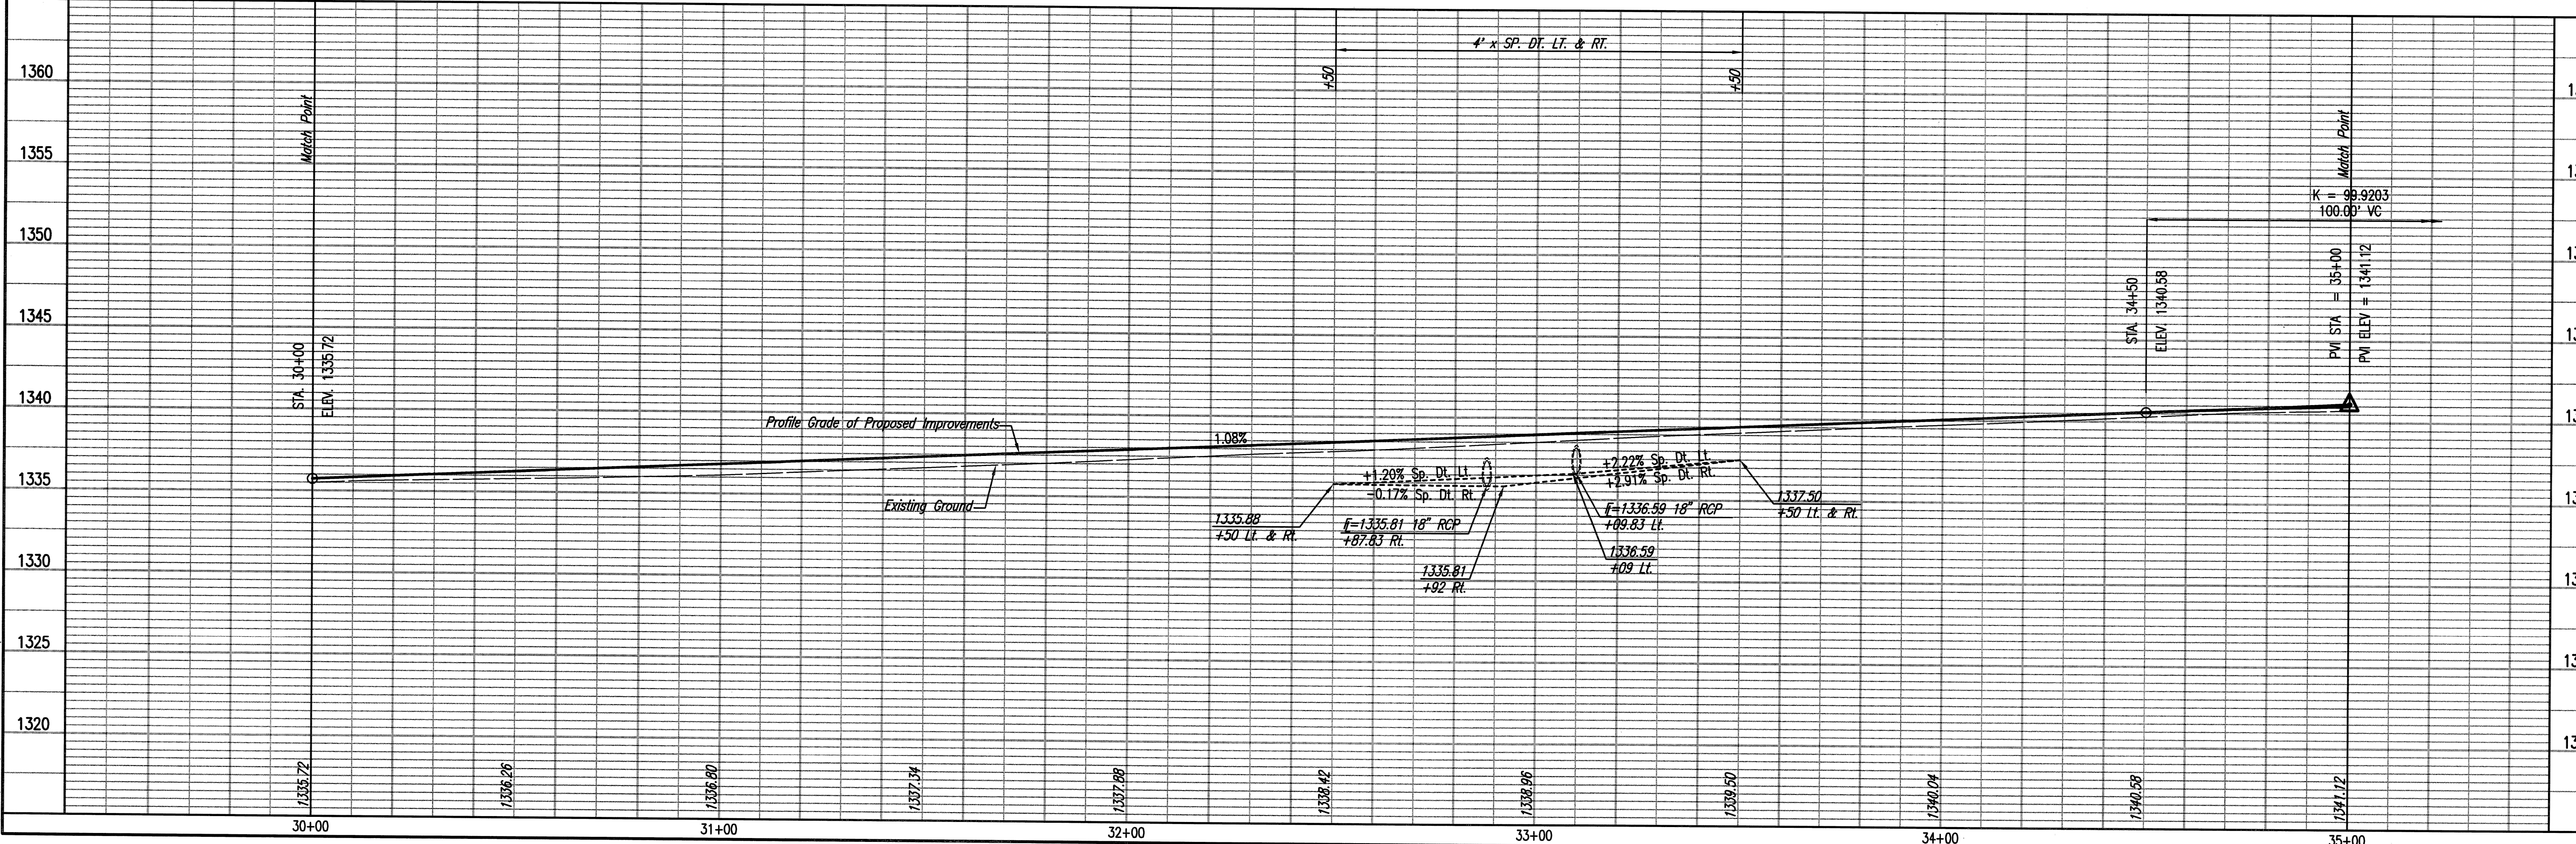
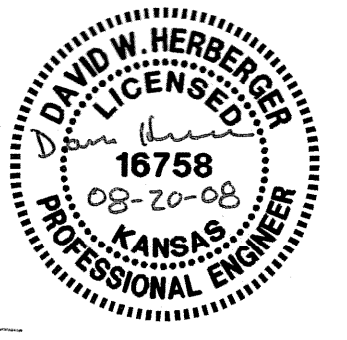
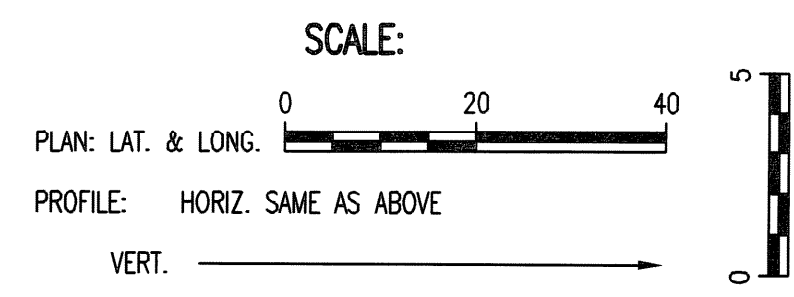


PLAN	CHECKED	DATE
	CHECKED	

PROFILE	CHECKED	DATE
	CHECKED	

Saved: 08-18-2008 2:35:59 PM
 Plot Scale: 1" = 20'
 0: 2008 (08160) 2008-08-14 from Tulsa (08160-000-C-PP05)

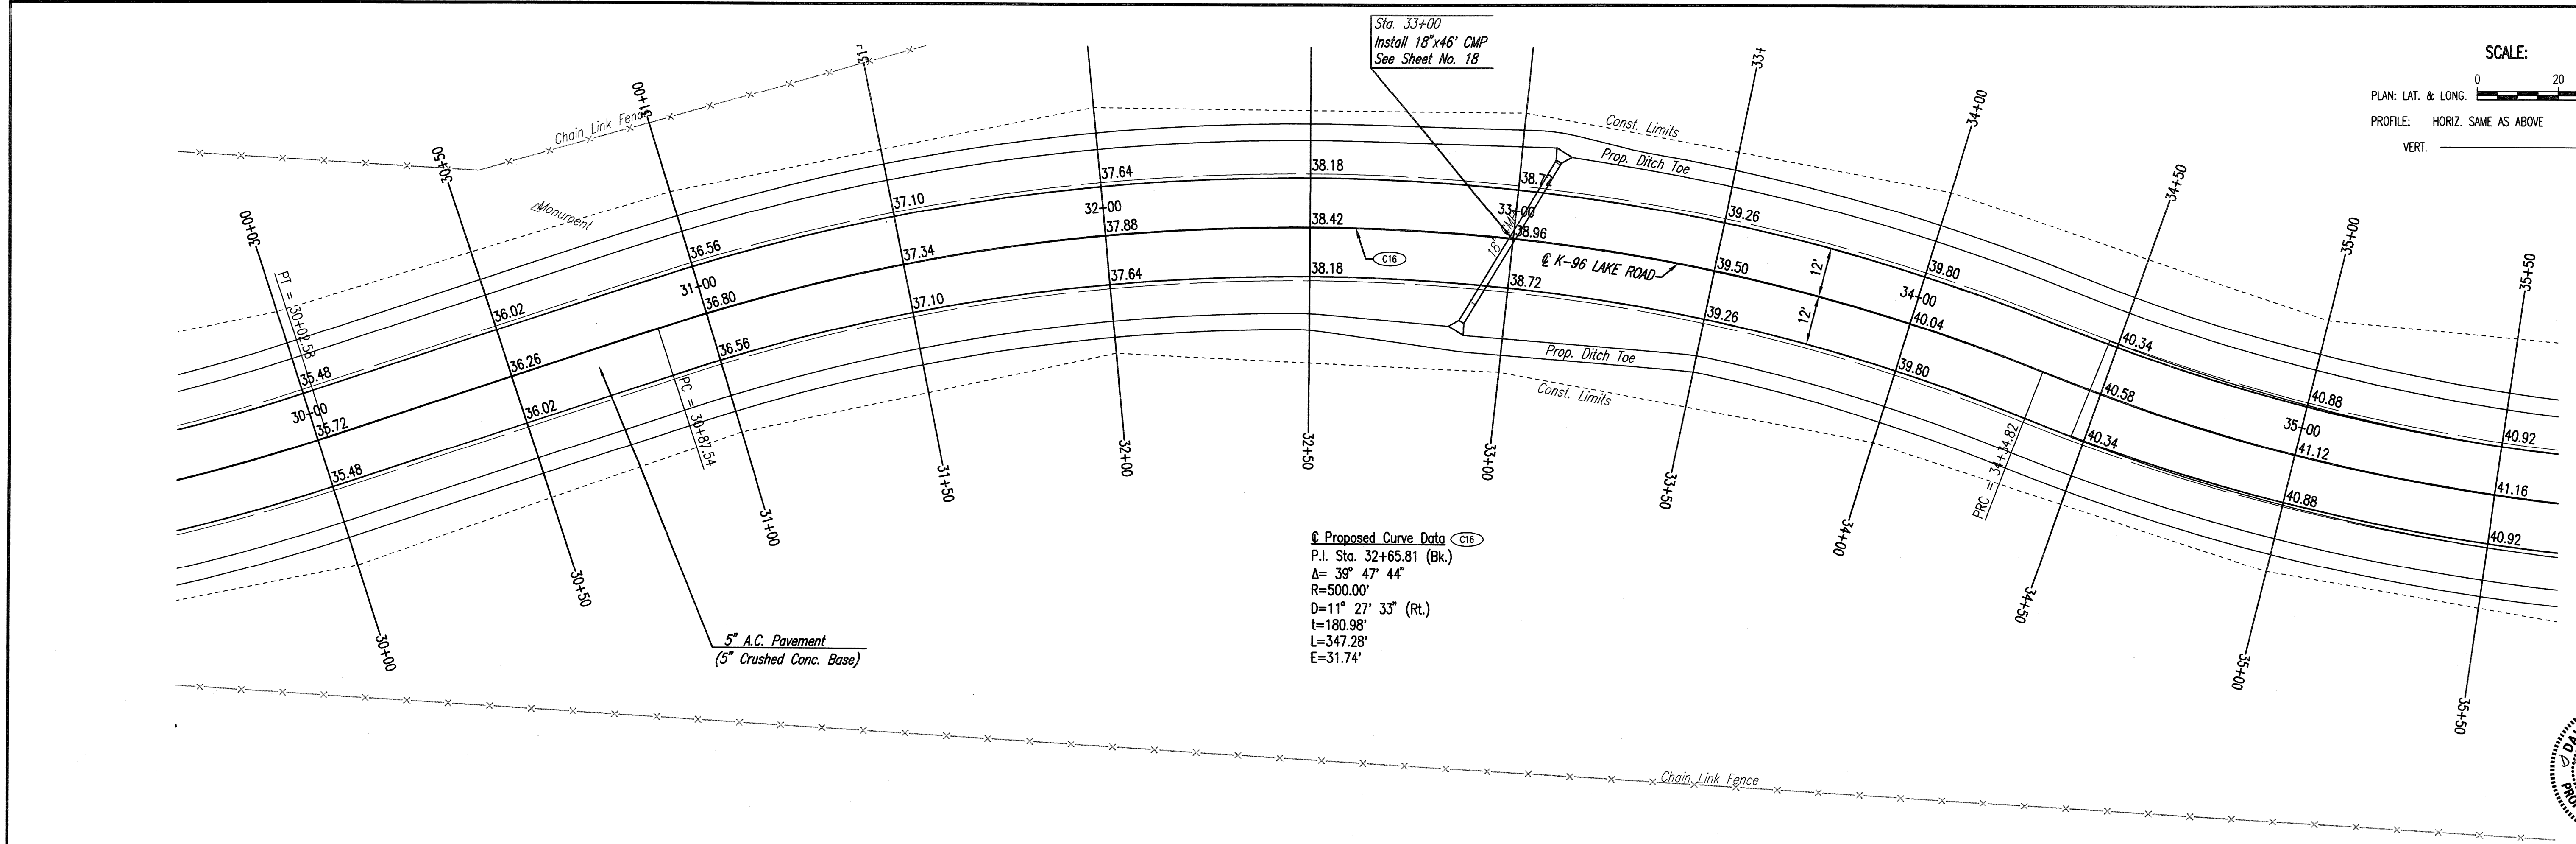

Professional Engineering Consultants, P.A.
 303 S. TOPEKA • WICHITA, KANSAS 67202
 316-262-2691 • FAX 316-262-3003

K-96 LAKE ROAD
 PAVING AND INCIDENTAL DRAINAGE IMPROVEMENTS

Designed By: **BMS, JAT** Job No. 35-08160-000 Date: March 2008

Checked By: **JAT** Job No. 35-08160-000 Date: March 2008

Professional Engineer: **JAMES L. ARMOUR, P.E. - CITY ENGINEER**
 CITY OF WICHITA PROJECT NO. 472-84737