
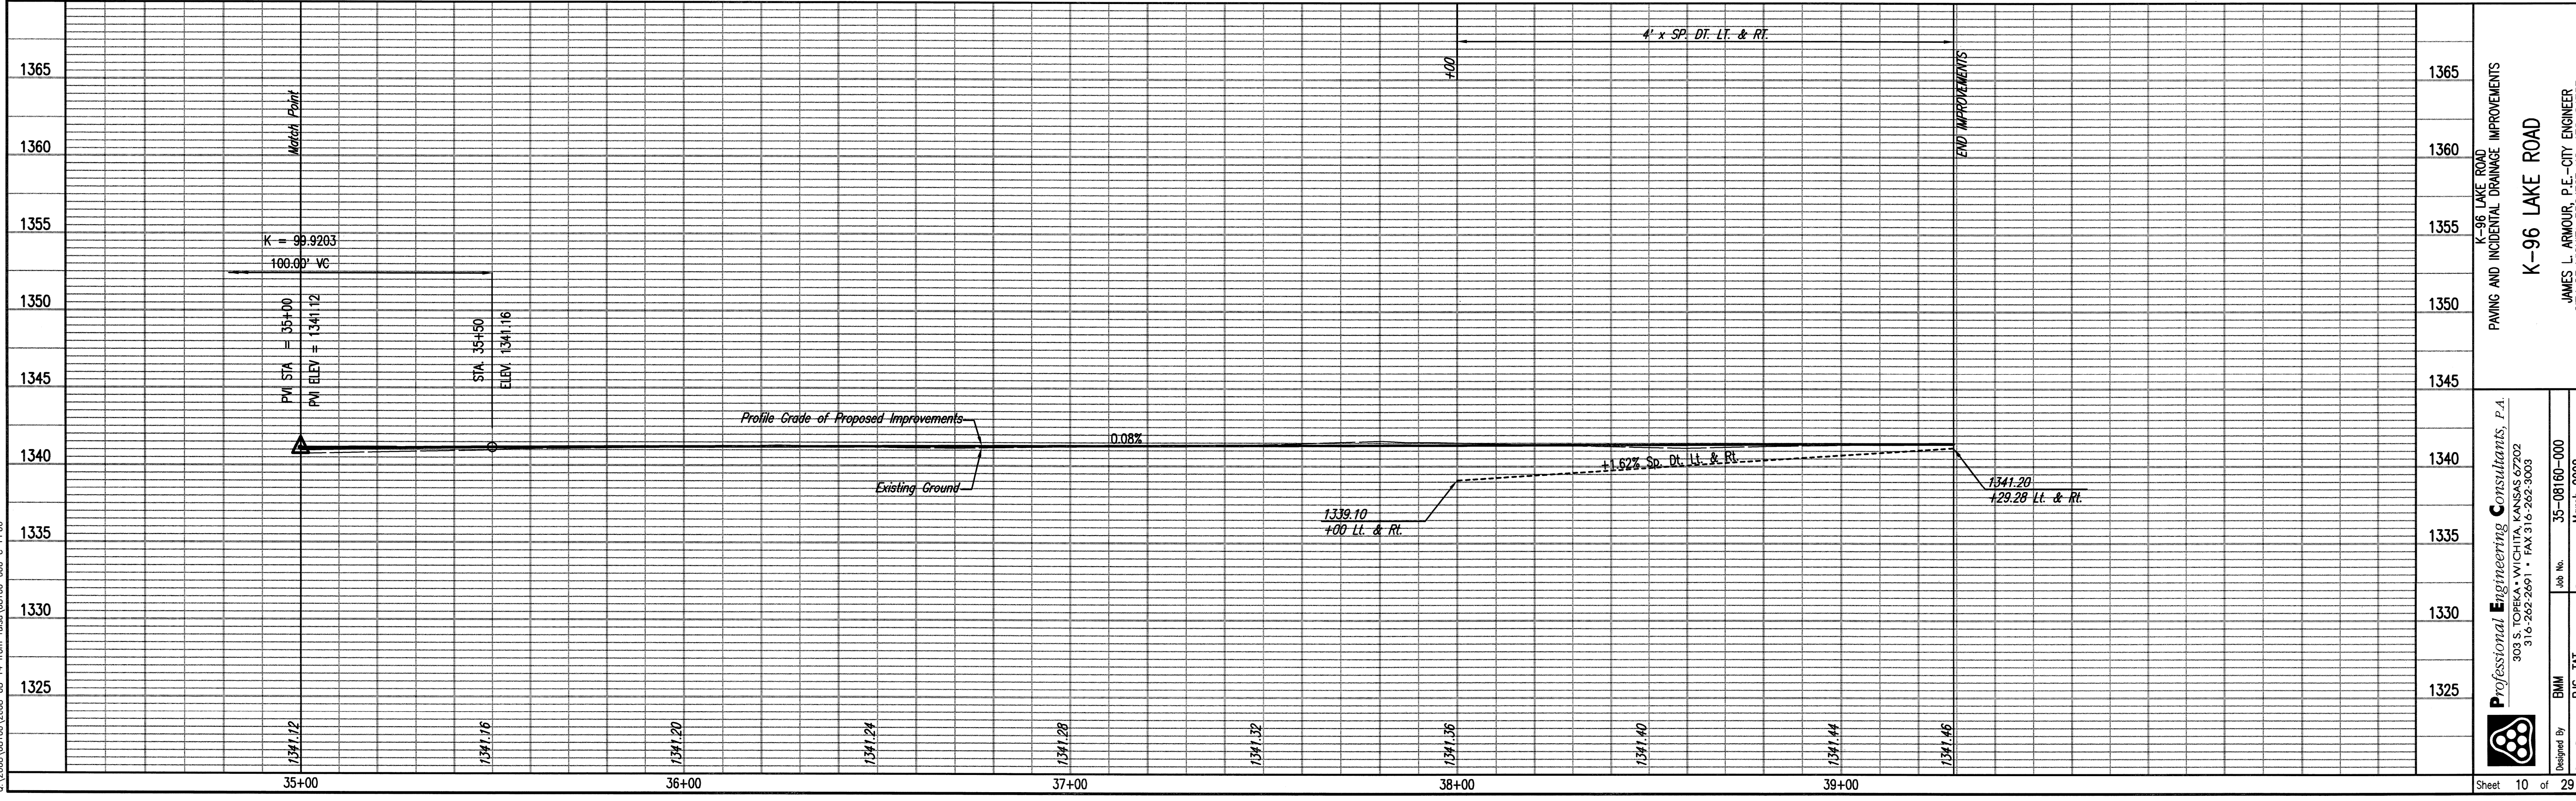
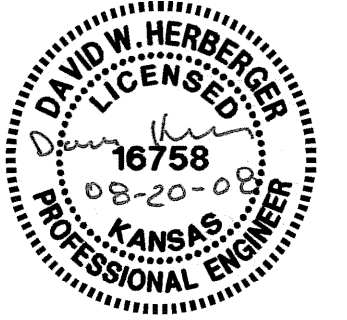
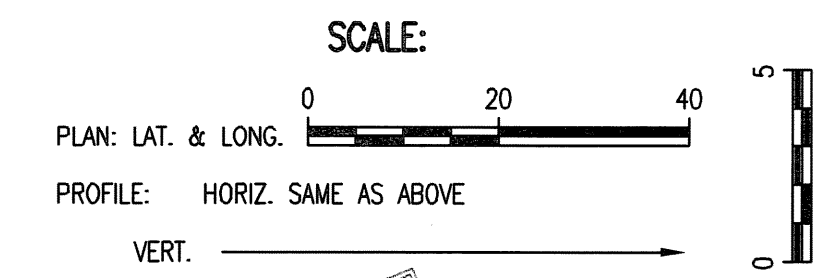


PLAN	CHECKED	DATE
	CHECKED	

PROFILE	CHECKED	DATE
	CHECKED	

Saved 08-18-2008 08:43:20 AM by TAT
 0:\2008\08160\2008-08-14 from TUSA\08160-000-C-PP06

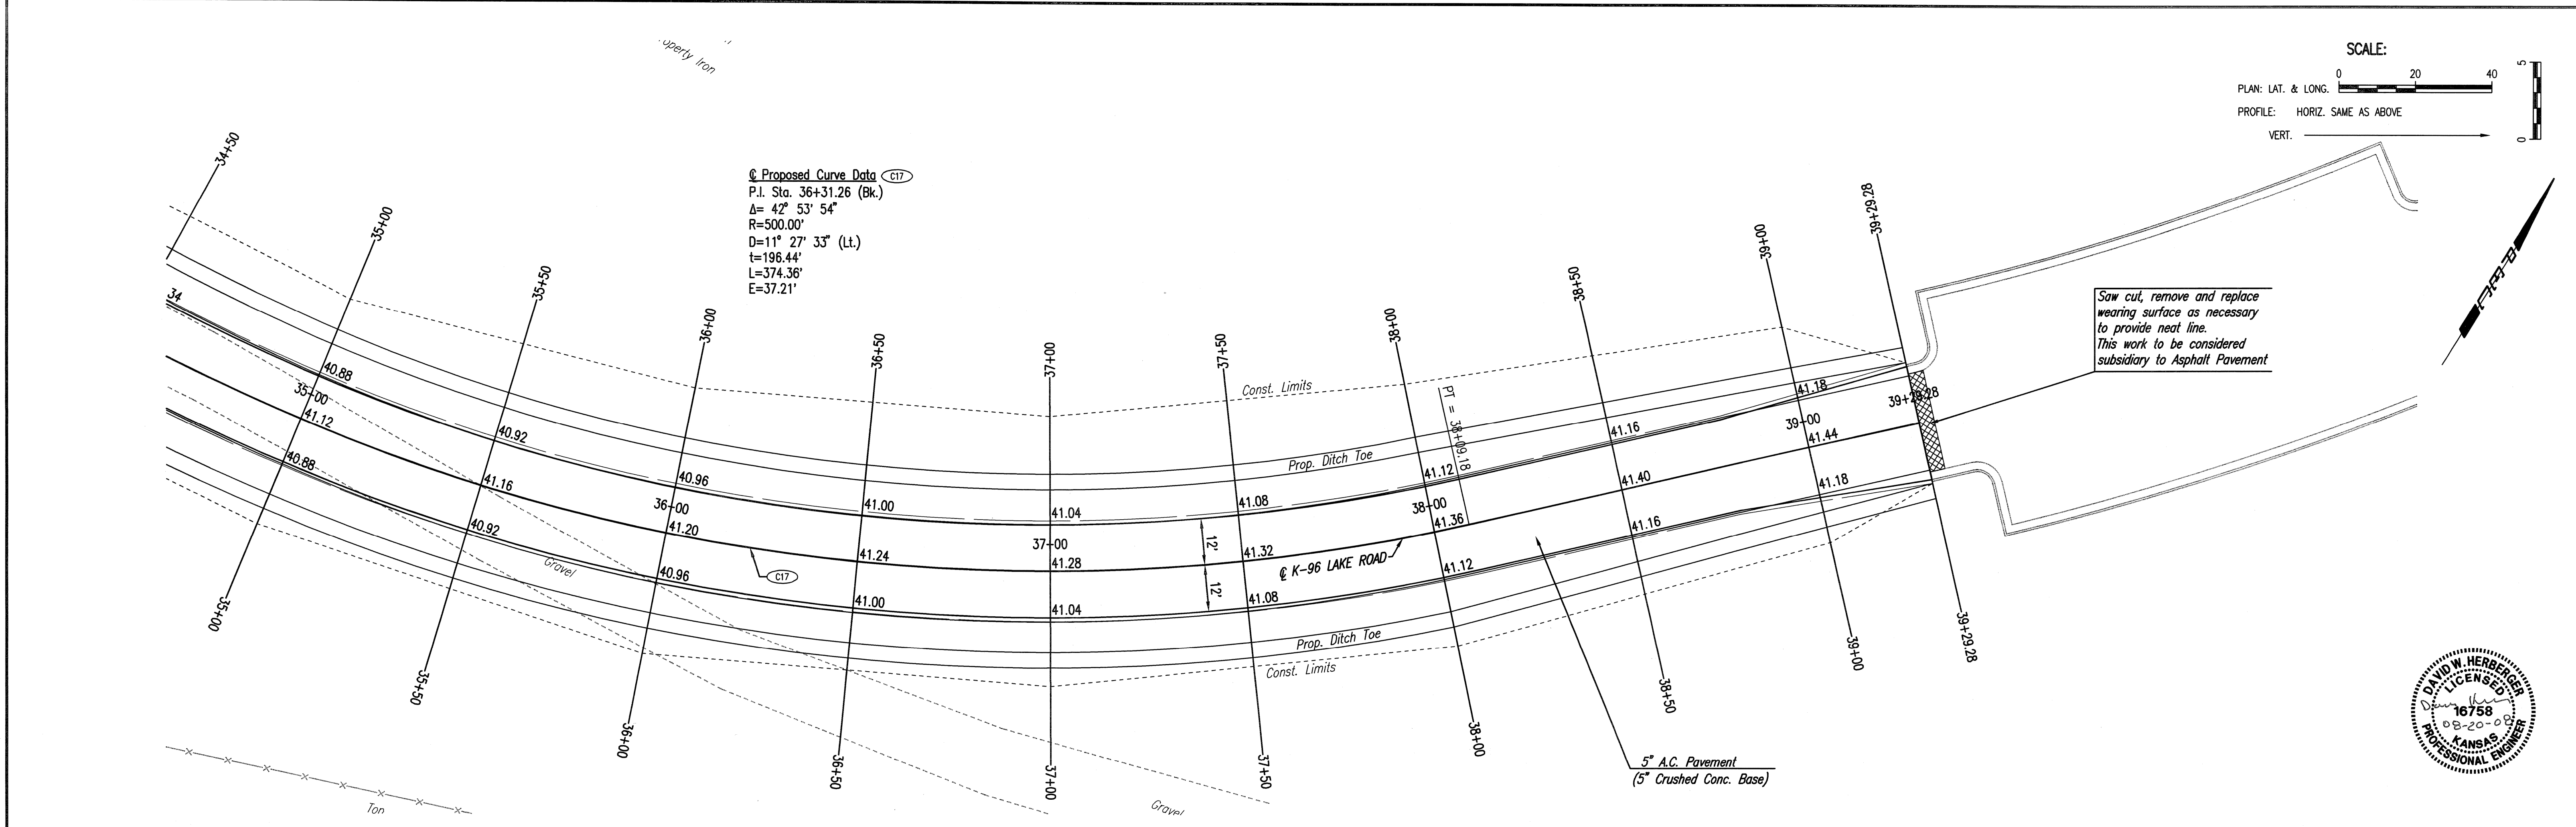

Professional Engineering Consultants, P.A.
 303 S. TOPEKA • WICHITA, KANSAS 67202
 316-262-2651 • FAX 316-262-3003

K-96 LAKE ROAD
 PAVING AND INCIDENTAL DRAINAGE IMPROVEMENTS

Designed By: **BUS, TAT**
 Job No: 35-08160-000
 Date: March, 2008

Sheet 10 of 29