


PROJECT NO.	YEAR	SHEET NO.	TOTAL SHEETS
472-84737 / 35-08160-000-042	2008	24	29

NOTE BOOK NO.	TEMPLATE AREAS CHECKED

Saved: 08-14-2008 3:21:02 PM by JLS  
 Plot Scale: 1" = 5' VERT. 1" = 5' HORIZ.  
 O:\2008\08160\000\08160-000-C-XS-1269-1800 by JGA

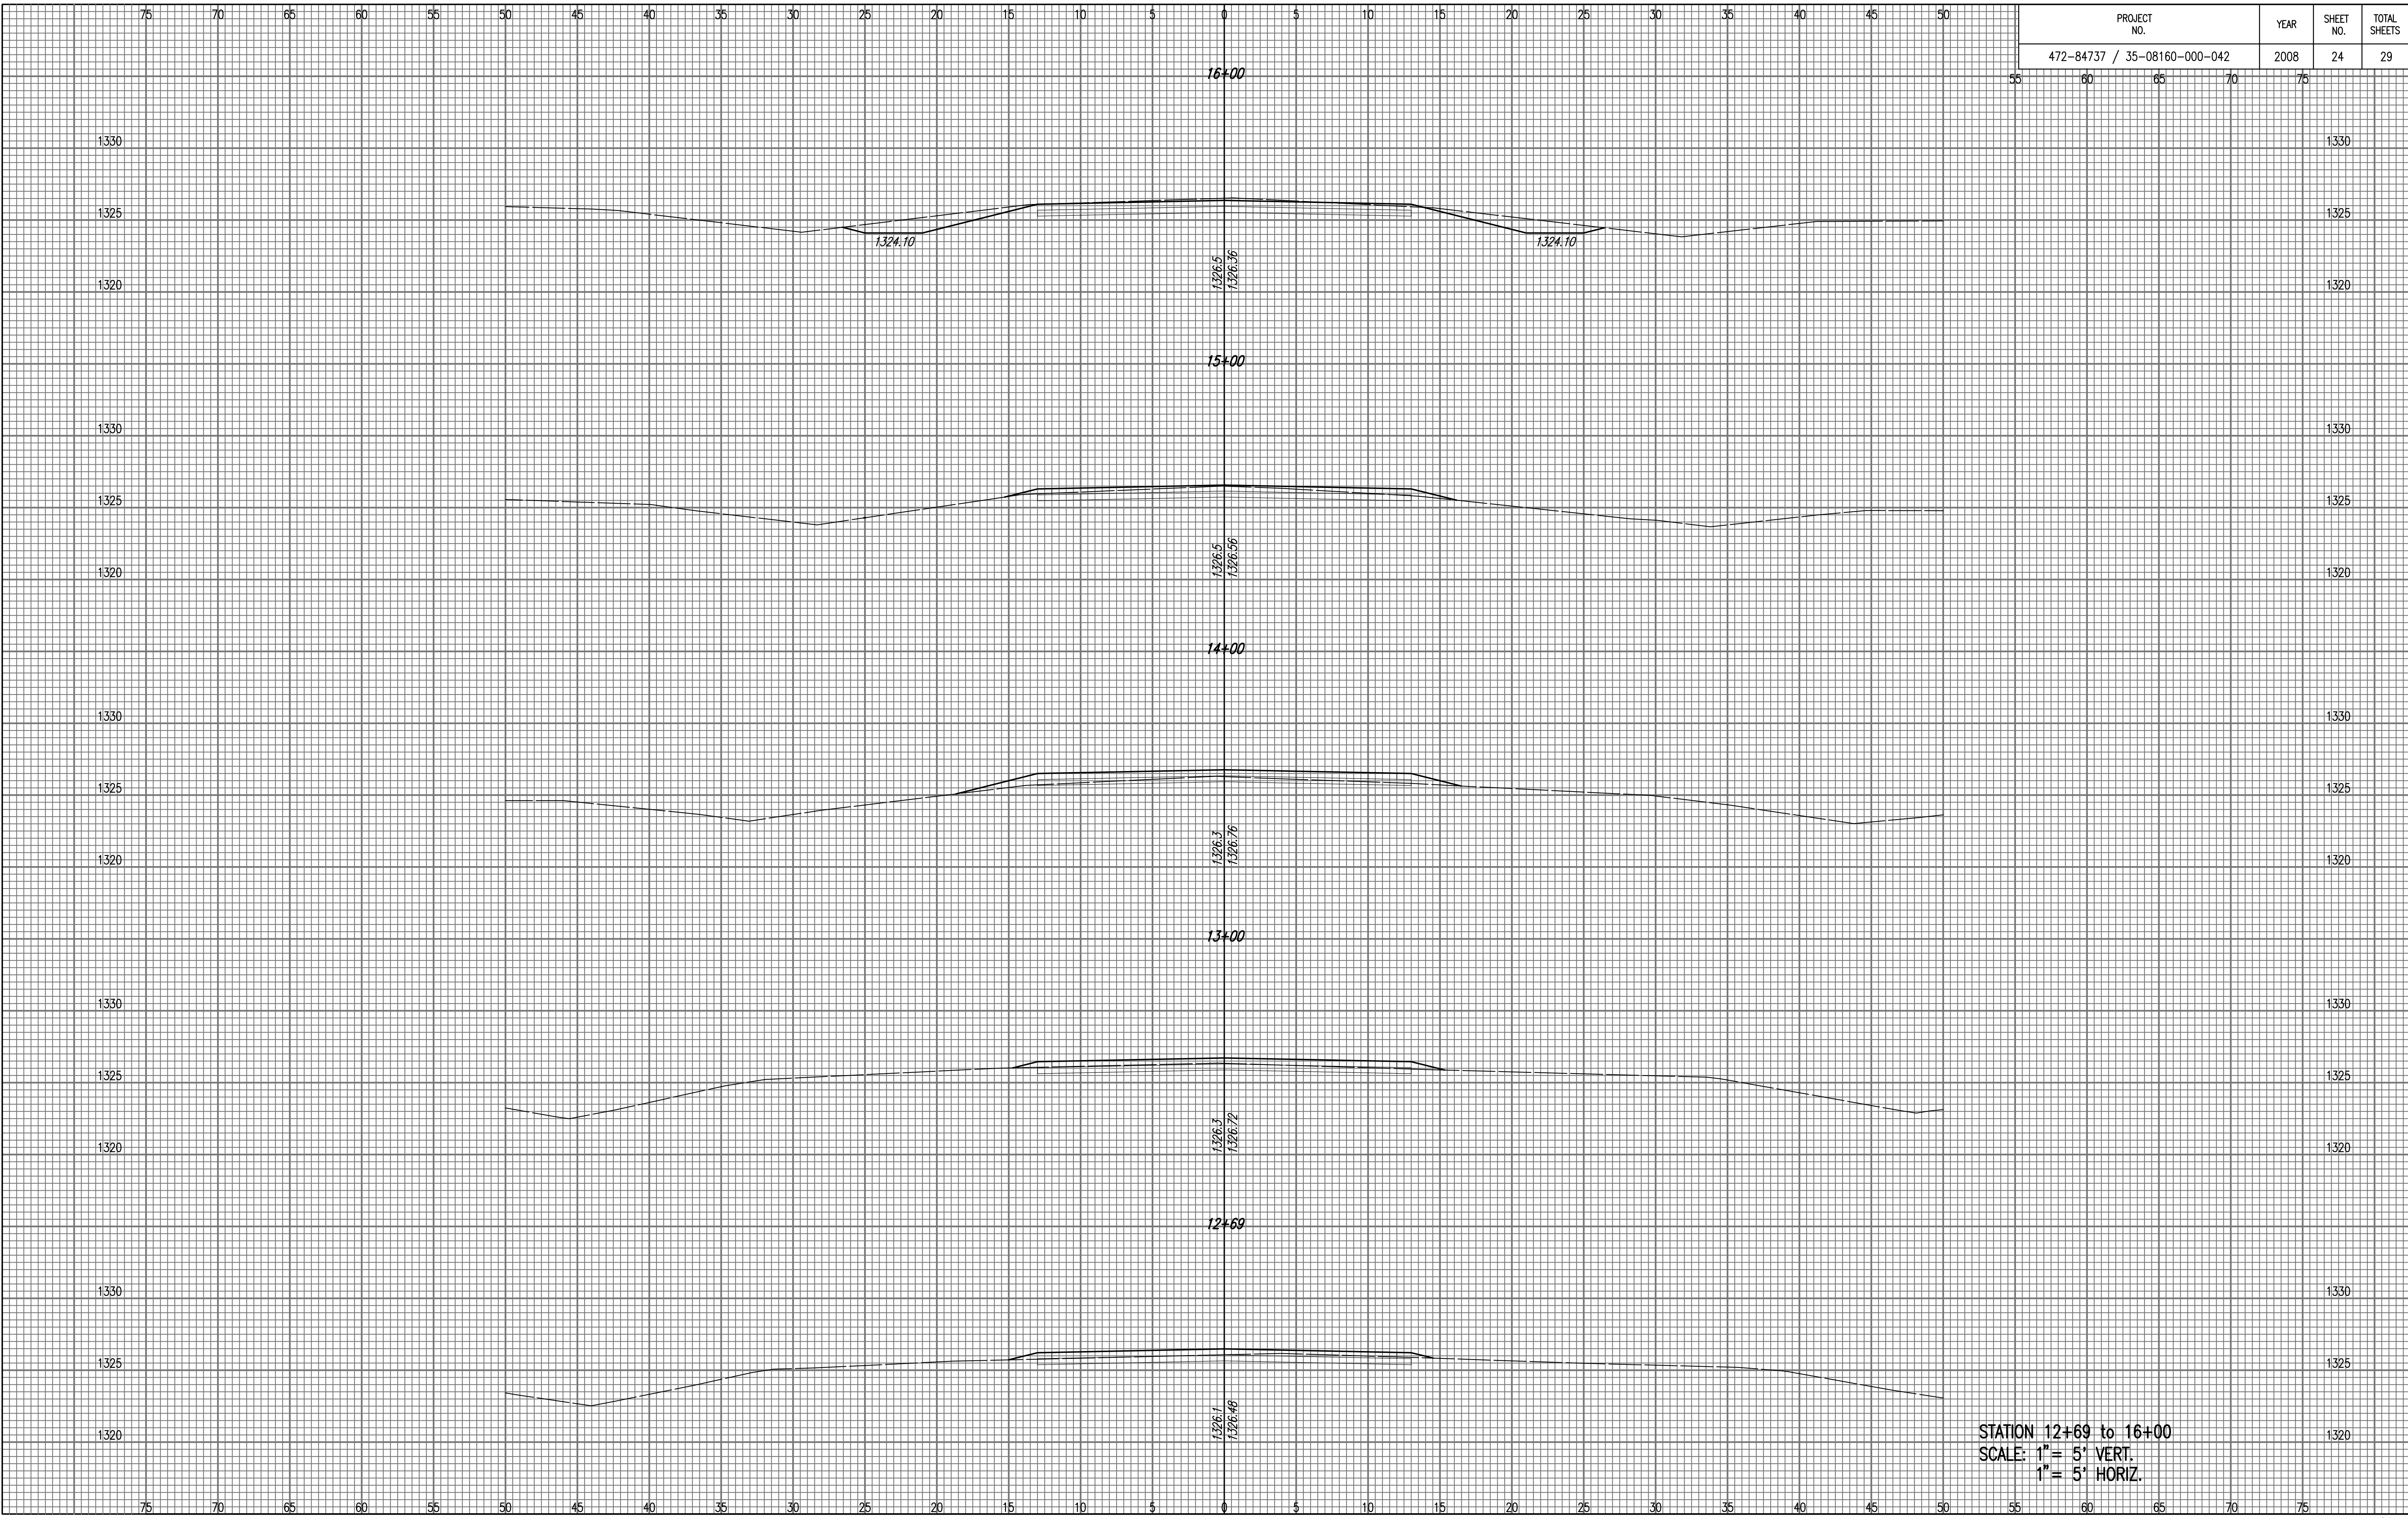

STATION 12+69 to 16+00  
 SCALE: 1" = 5' VERT.  
 1" = 5' HORIZ.