


PROJECT NO.	YEAR	SHEET NO.	TOTAL SHEETS
472-84737 / 35-08160-000-042	2008	26	29

NOTE BOOK	NO.
TEMPLATE	
AREAS	
AREAS CHECKED	

Saved: 08-14-2008 3:20:10 PM by JLS
 Plot Scale: 1" = 5' VERT. 1" = 5' HORIZ.
 C:\2008\08160\000\08160-000-C-NS-2200-2600 by JGA

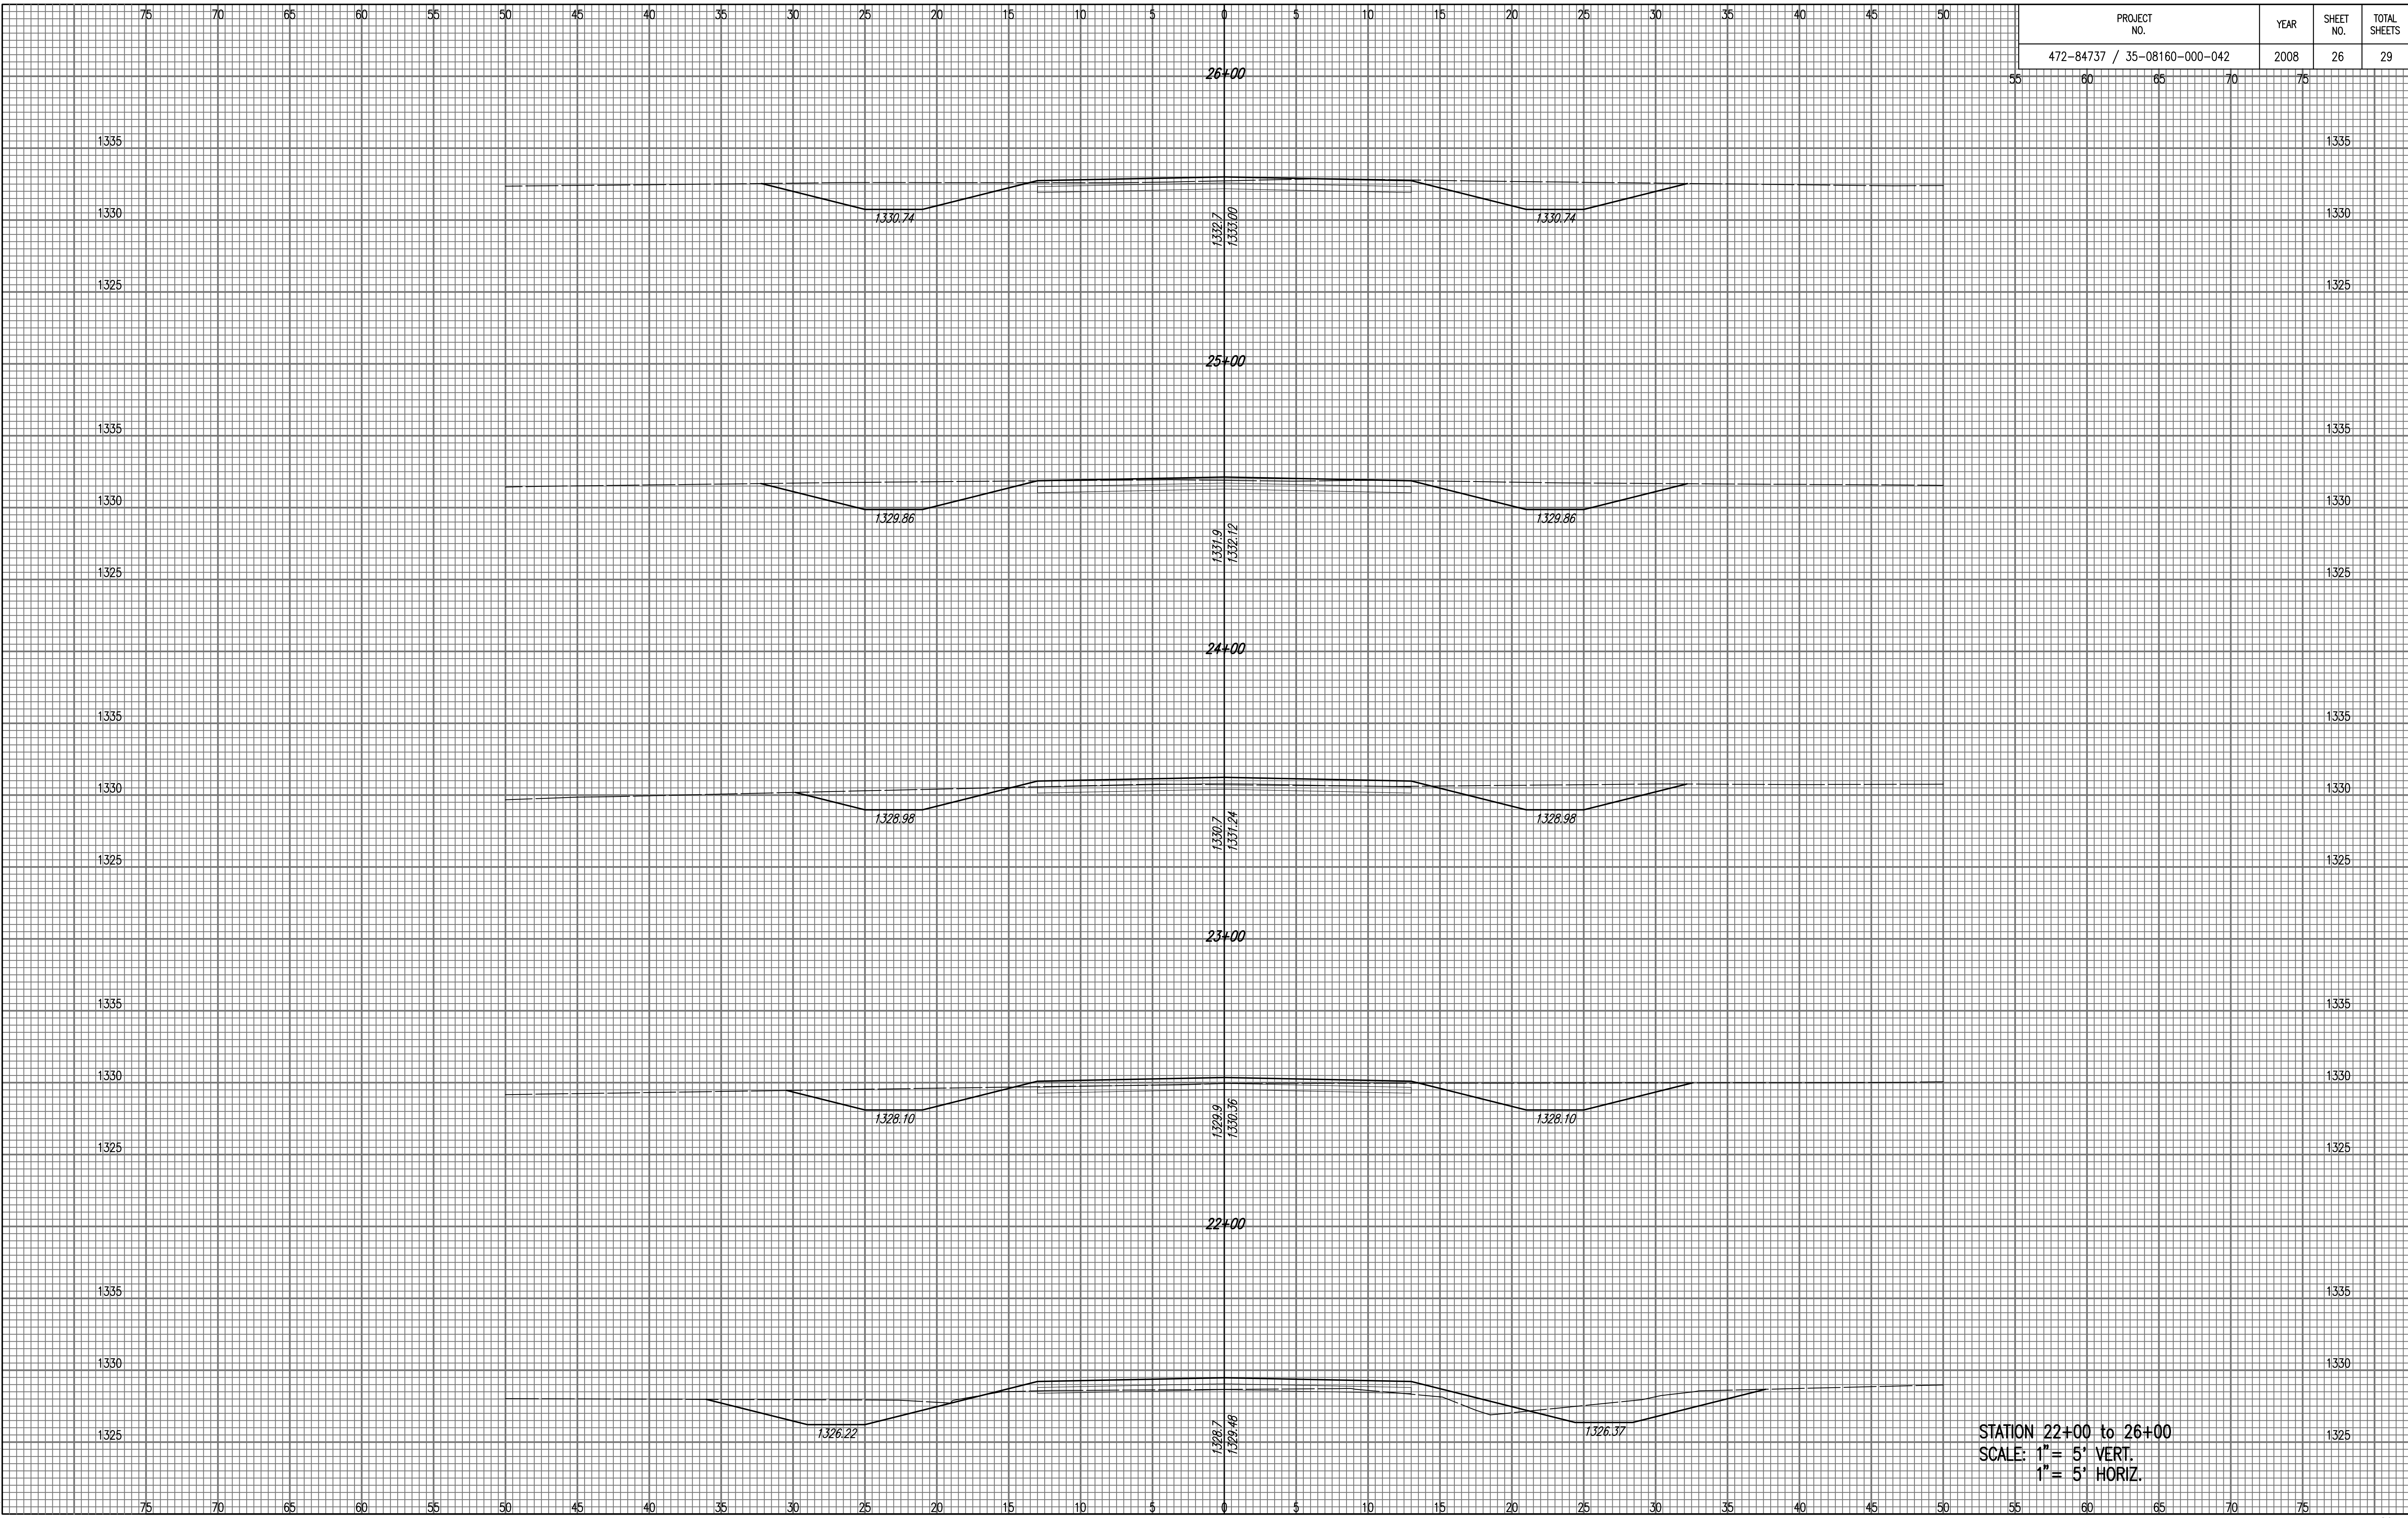

STATION 22+00 to 26+00
 SCALE: 1" = 5' VERT.
 1" = 5' HORIZ.