


PROJECT NO.	YEAR	SHEET NO.	TOTAL SHEETS
472-84737 / 35-08160-000-042	2008	27	29

NOTE BOOK	TEMPLATE
NO.	AREAS CHECKED

Saved: 08-14-2008 3:19:46 PM by JLS
 Plot Scale: 1" = 5' VERT. 1" = 5' HORIZ.
 O:\2008\08160\000\08160-000-C-NS-2700-3100 by JGA

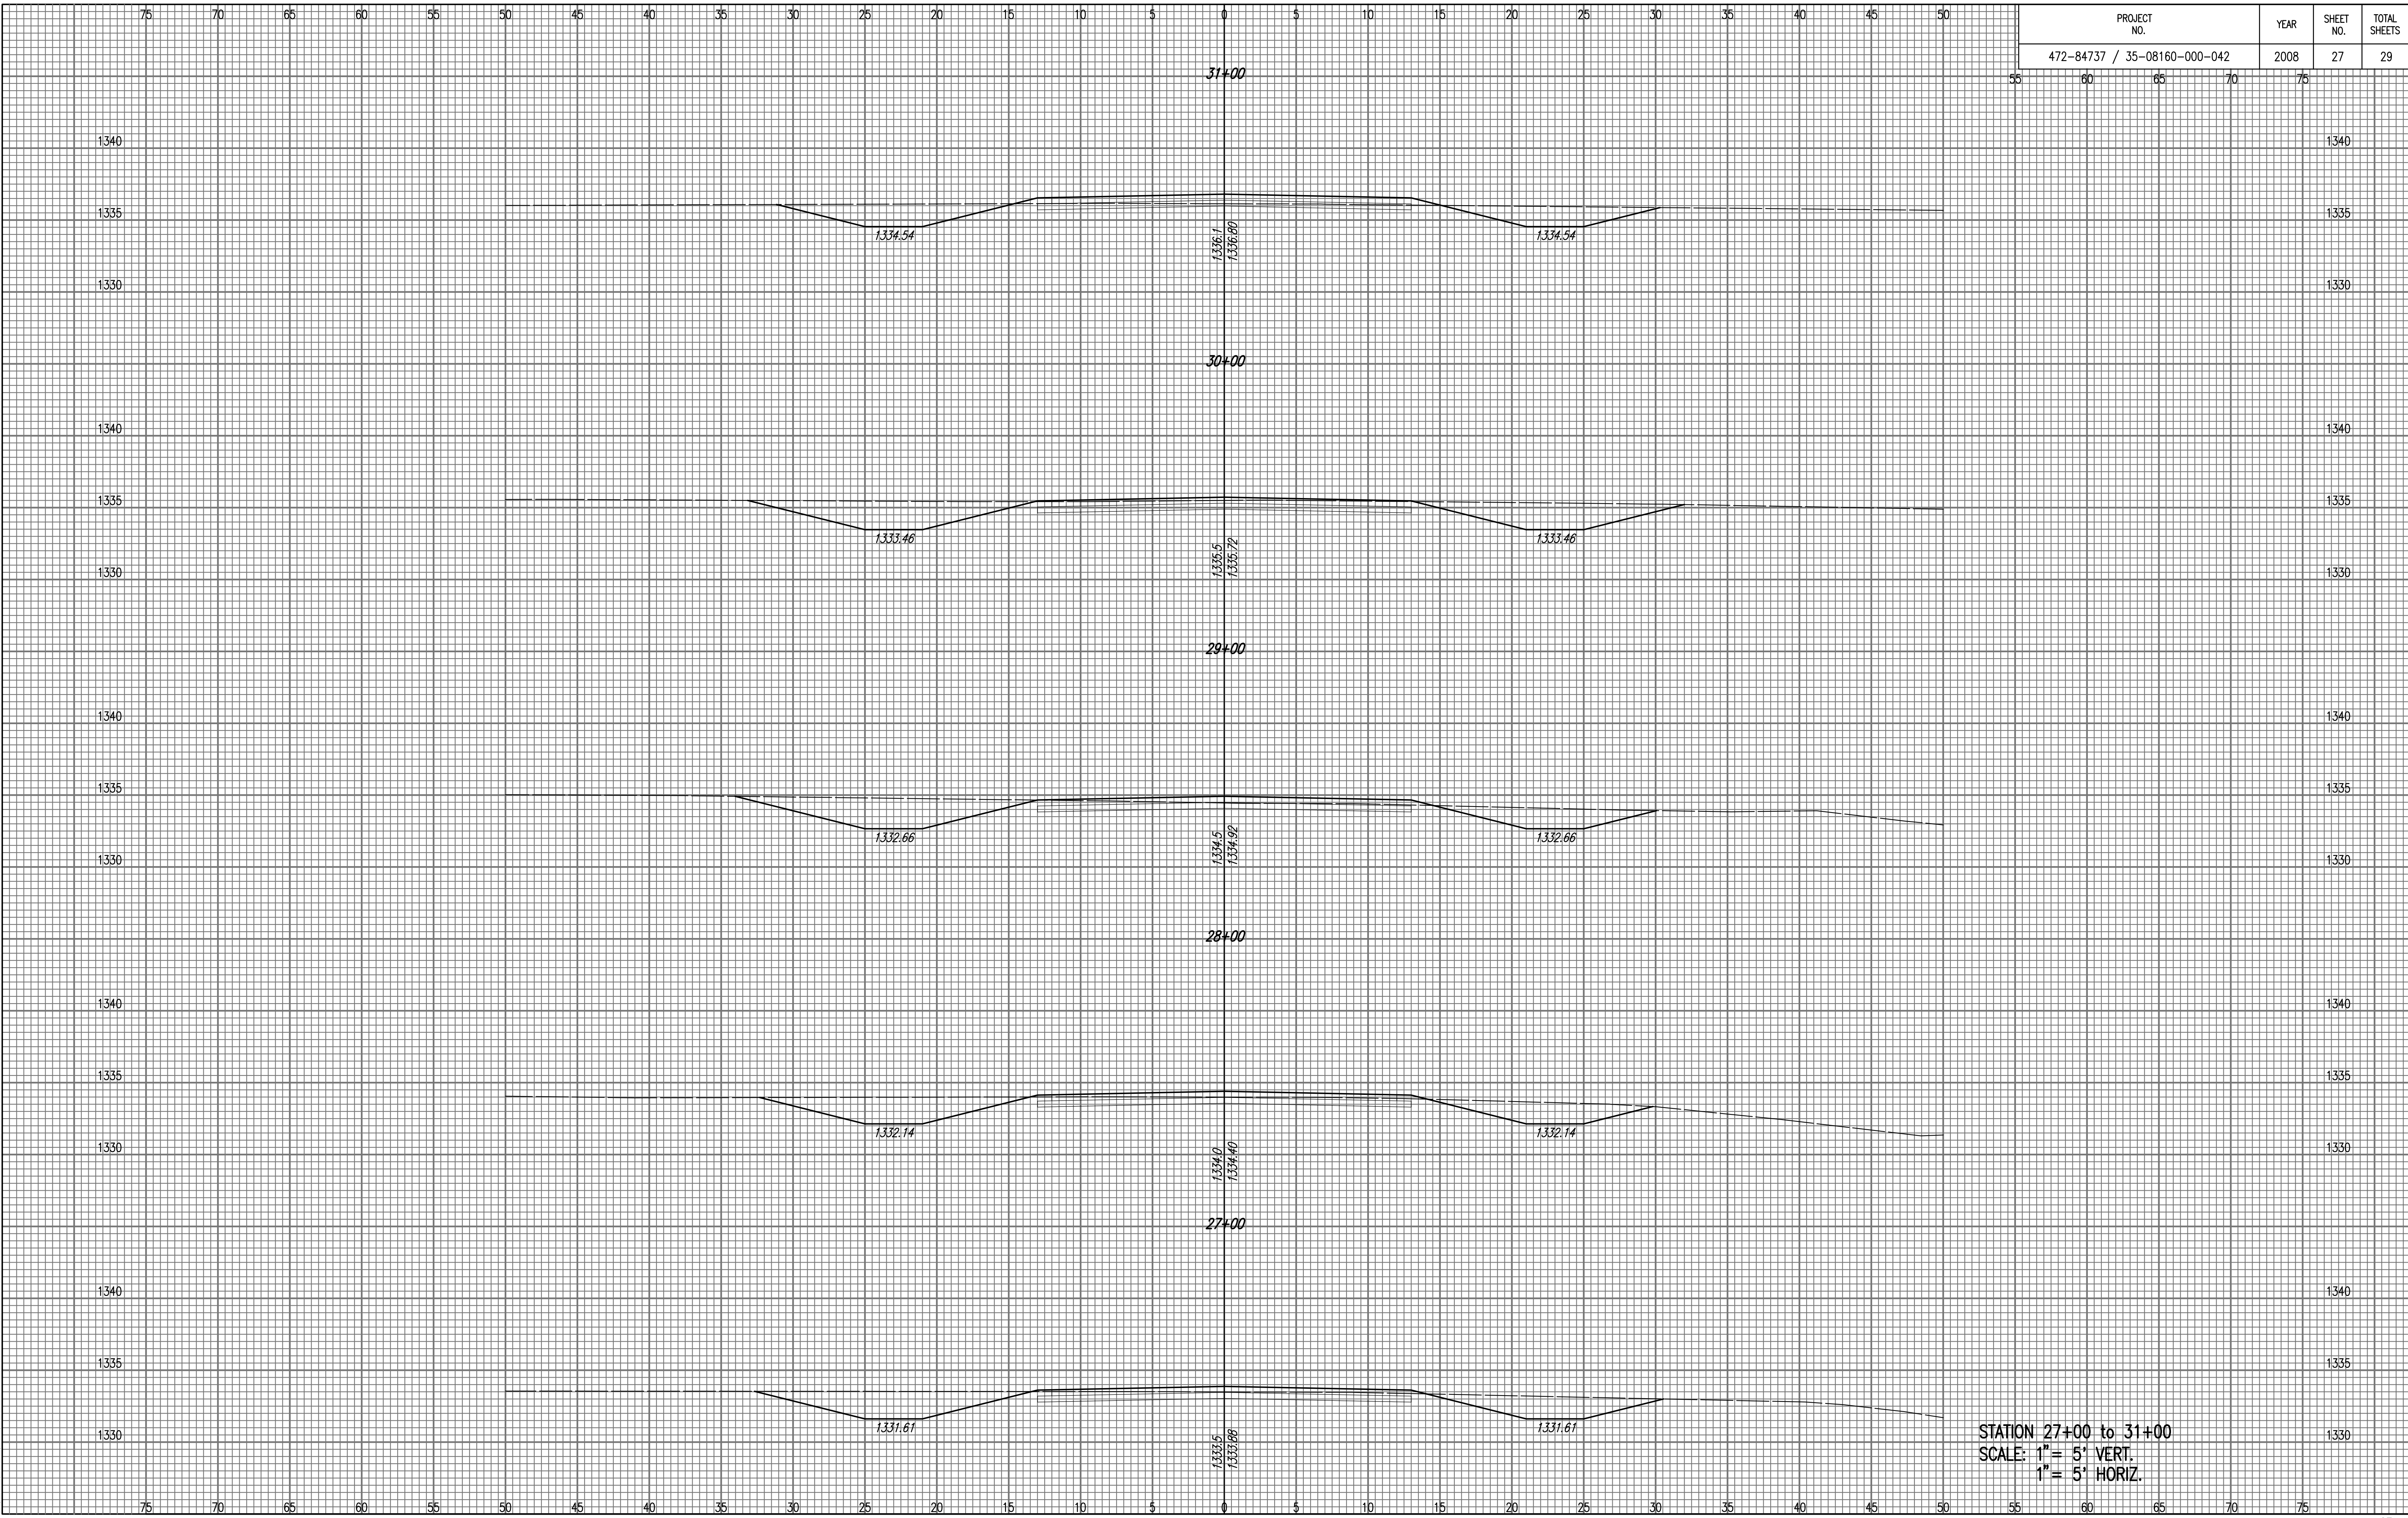

STATION 27+00 to 31+00
 SCALE: 1" = 5' VERT.
 1" = 5' HORIZ.