


PROJECT NO.	YEAR	SHEET NO.	TOTAL SHEETS
472-84737 / 35-08160-000-042	2008	28	29

NOTE BOOK	TEMPLATE
NO.	AREAS CHECKED

Saved: 08-12-2008 2:34:16 PM by JCA
 Plot Scale: 1" = 5' VERT. 1" = 5' HORIZ.
 O:\2008\08160\000\08160-000-C-XS-3200-3600

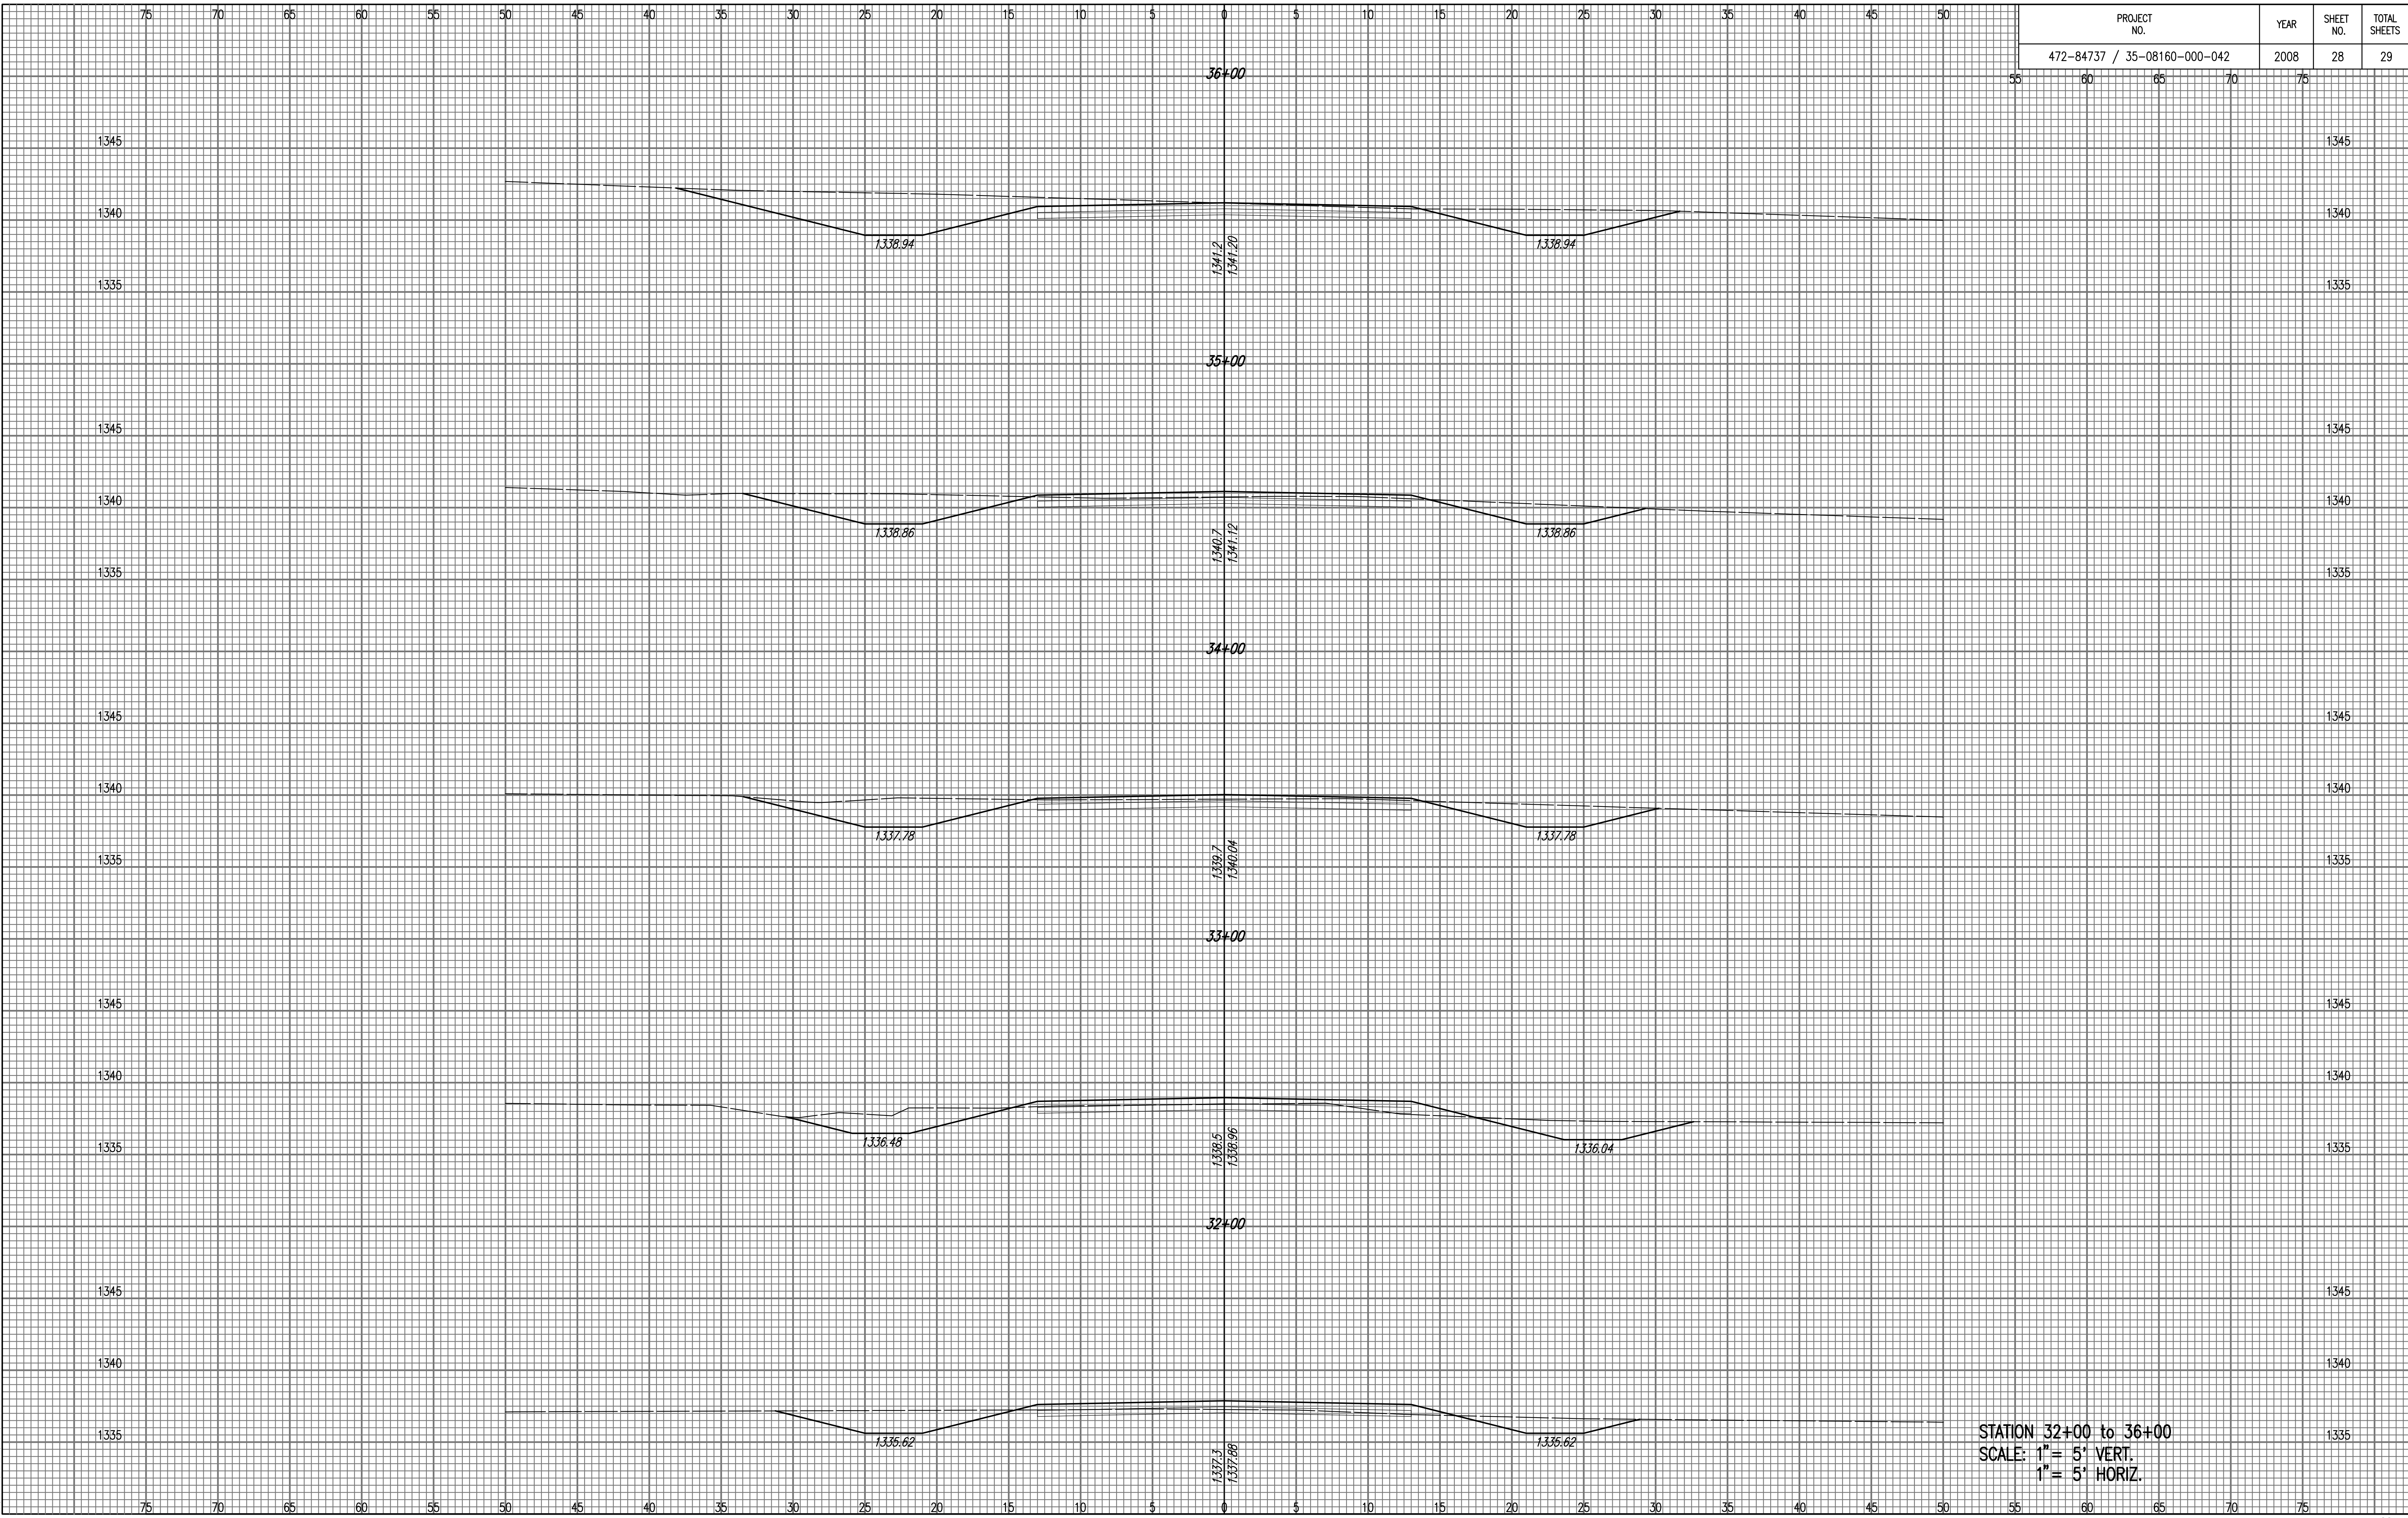

STATION 32+00 to 36+00
 SCALE: 1" = 5' VERT.
 1" = 5' HORIZ.