


PROJECT NO.	YEAR	SHEET NO.	TOTAL SHEETS
472-84737 / 35-08160-000-042	2008	29	29

NOTE BOOK	TEMPLATE
NO.	AREAS CHECKED

Saved: 08-14-2008 3:21:32 PM by JCA
 Plot Scale: 1" = 5' VERT. 1" = 5' HORIZ.
 O:\2008\08160\000\08160-000-C-XS-3700-3929

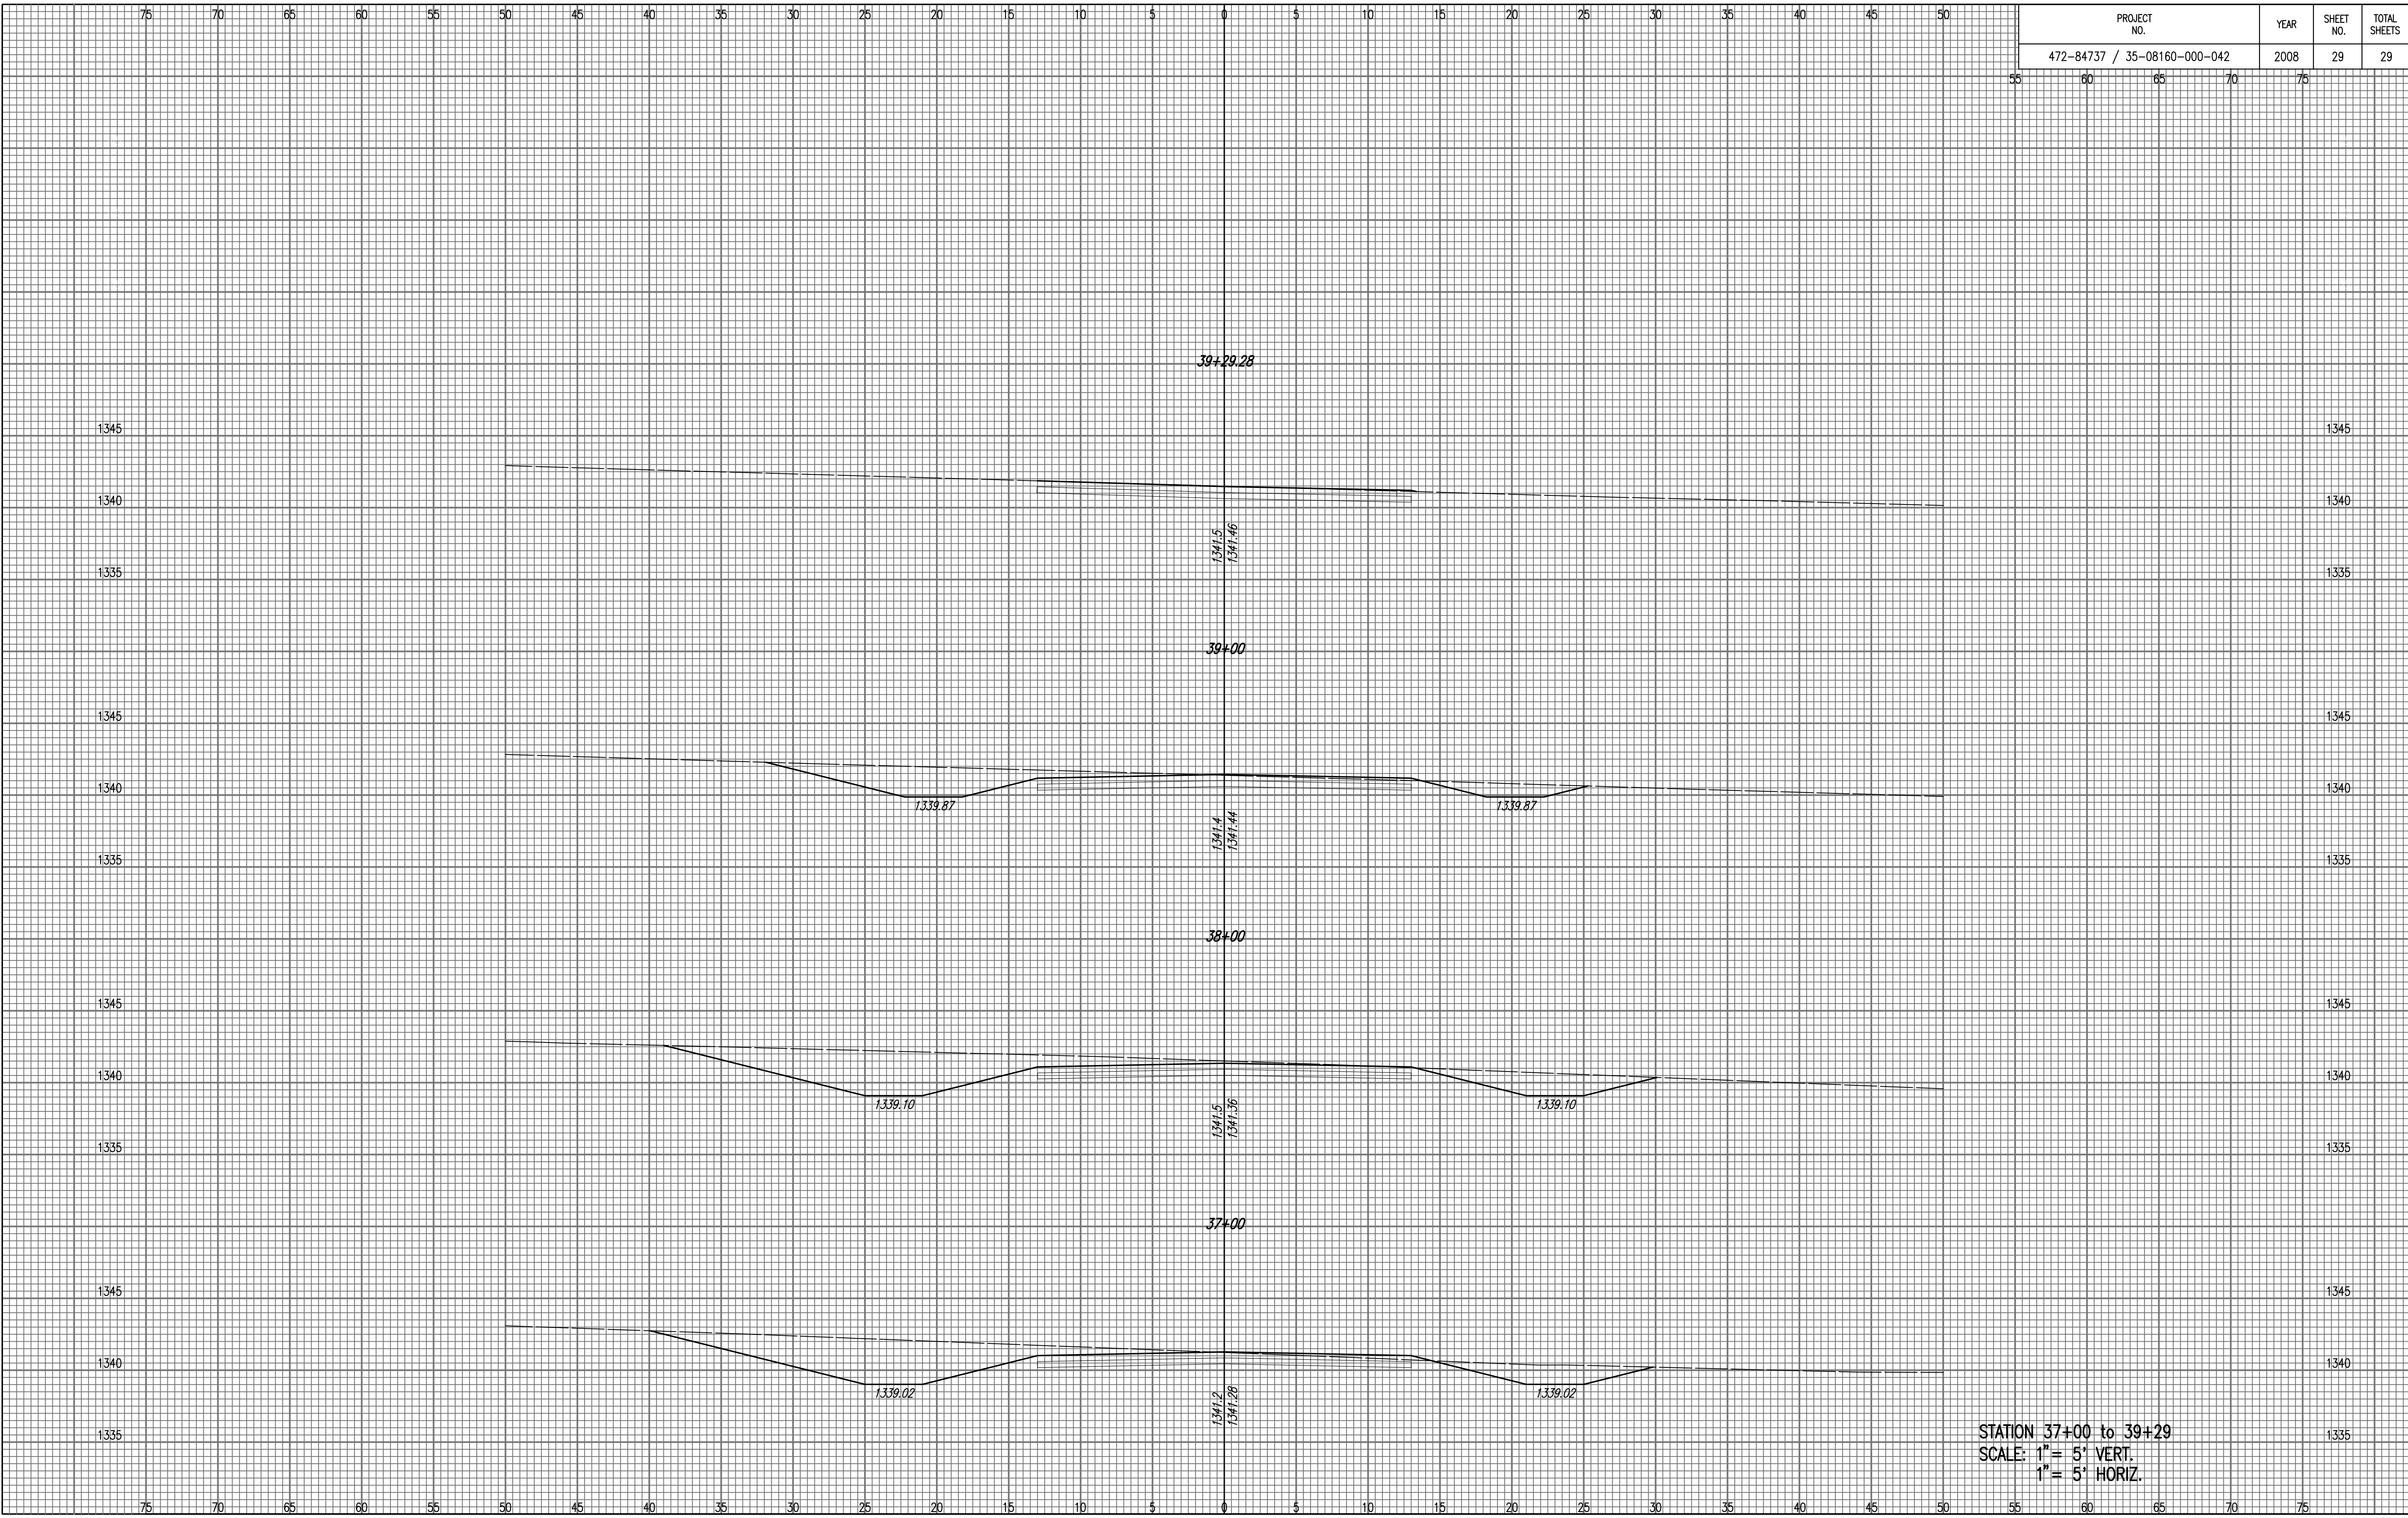

STATION 37+00 to 39+29
 SCALE: 1" = 5' VERT.
 1" = 5' HORIZ.