
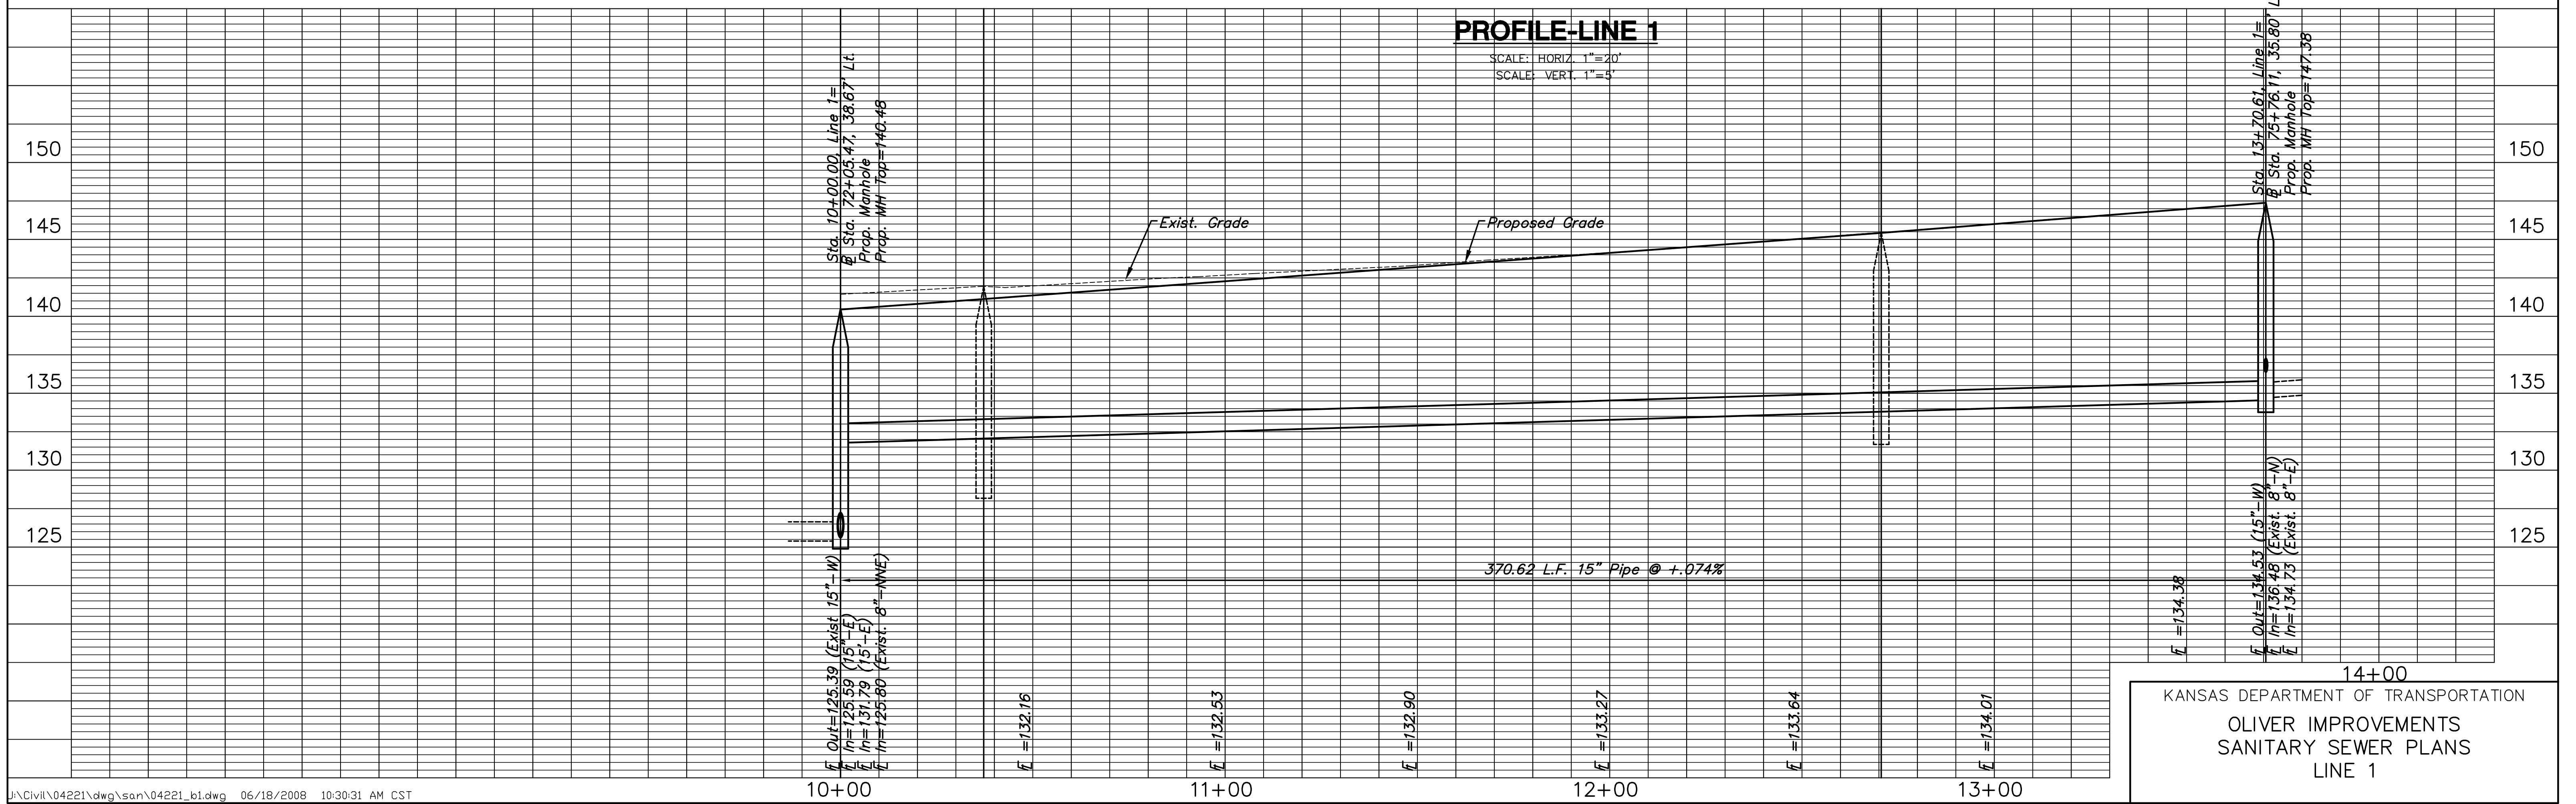


STATE	PROJECT NO.	YEAR	SHEET NO.	SHEETS
KANSAS	87 N-0357-01	2008	102	185

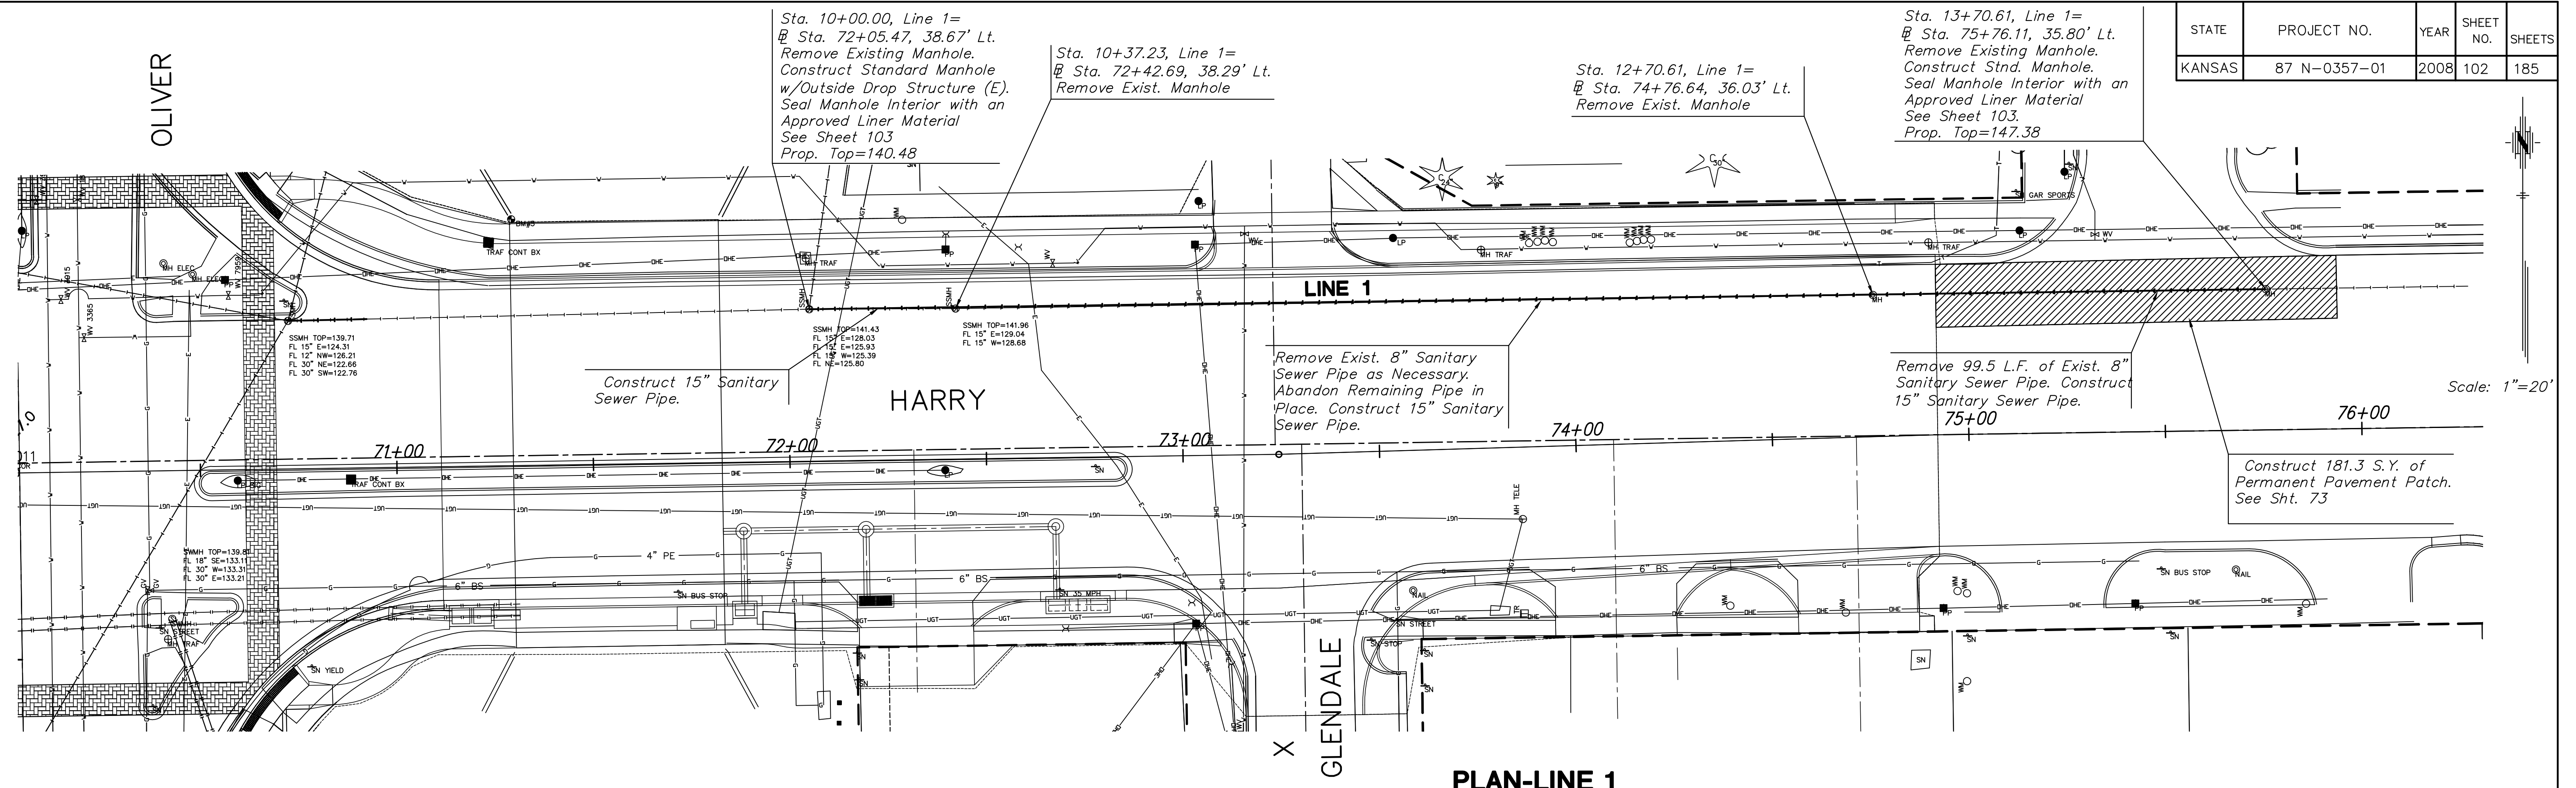

KANSAS DEPARTMENT OF TRANSPORTATION
OLIVER IMPROVEMENTS
SANITARY SEWER PLANS
LINE 1