
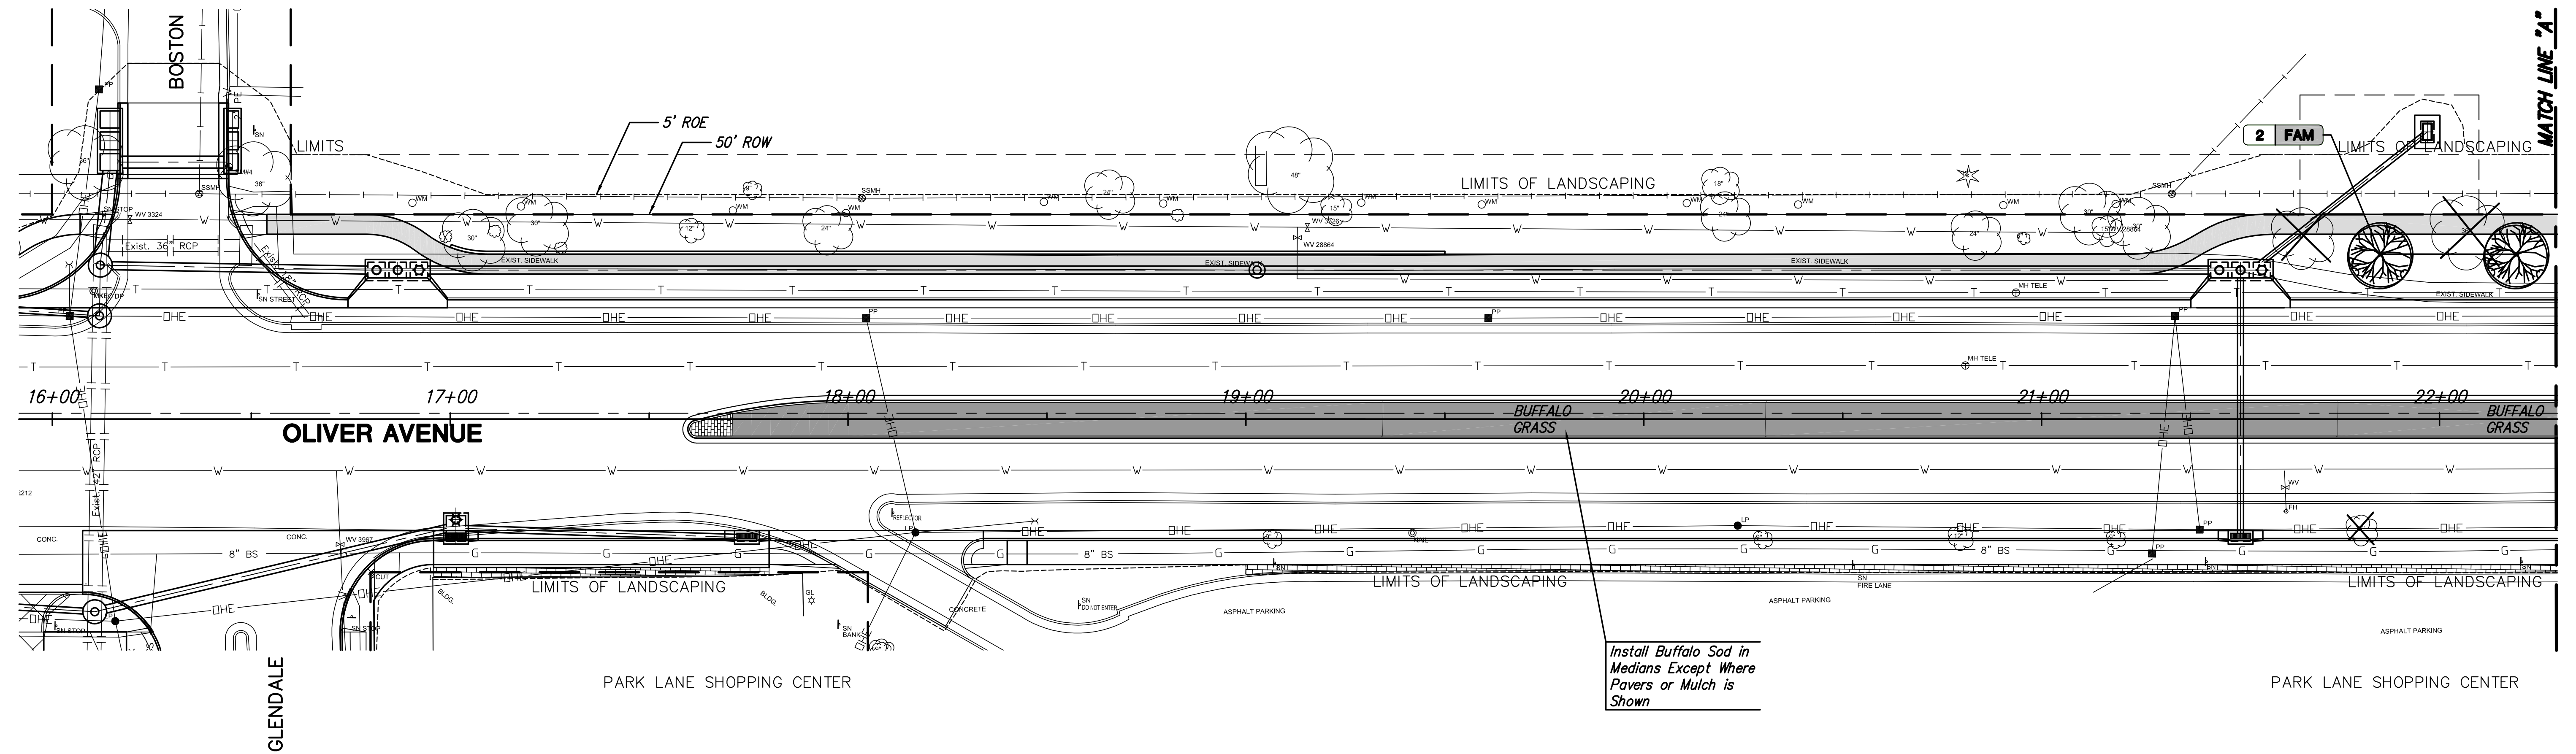



STATE	PROJECT NO.	YEAR	SHEET NO.	TOTAL SHEETS
KANSAS	87 N-0357-01	2008	113	185

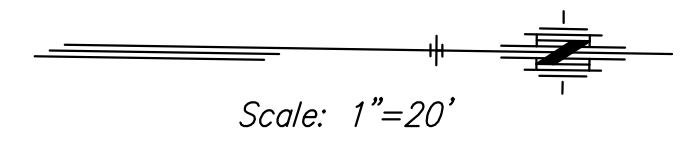

PLANT LIST (THIS SHEET)

KEY	QTY.	COMMON NAME	BOTANICAL NAME	SIZE/COMMENT	STATION	OFFSET
SHADE TREES						
LBE	1	'ALLEE' LACEBARK ELM	<i>Ulmus parvifolia</i> 'Elmer II'	3" B&B	17+94.96	0' R
LBE	1	'ALLEE' LACEBARK ELM	<i>Ulmus parvifolia</i> 'Elmer II'	3" B&B	18+39.96	0' R
LBE	1	'ALLEE' LACEBARK ELM	<i>Ulmus parvifolia</i> 'Elmer II'	3" B&B	18+84.96	0' R
LBE	1	'ALLEE' LACEBARK ELM	<i>Ulmus parvifolia</i> 'Elmer II'	3" B&B	19+29.96	0' R
LBE	1	'ALLEE' LACEBARK ELM	<i>Ulmus parvifolia</i> 'Elmer II'	3" B&B	20+34.96	0' R
LBE	1	'ALLEE' LACEBARK ELM	<i>Ulmus parvifolia</i> 'Elmer II'	3" B&B	20+79.96	0' R
LBE	1	'ALLEE' LACEBARK ELM	<i>Ulmus parvifolia</i> 'Elmer II'	3" B&B	21+24.96	0' R
LBE	1	'ALLEE' LACEBARK ELM	<i>Ulmus parvifolia</i> 'Elmer II'	3" B&B	21+69.96	0' R
ORNAMENTAL TREES						
FAM	1	'FLAME' AMUR MAPLE	<i>Acer ginnala</i> 'Flame'	2" SINGLE STEM	21+85.24	41.58 L
FAM	1	'FLAME' AMUR MAPLE	<i>Acer ginnala</i> 'Flame'	2" SINGLE STEM	22+19.43	41.58 L

LEGEND

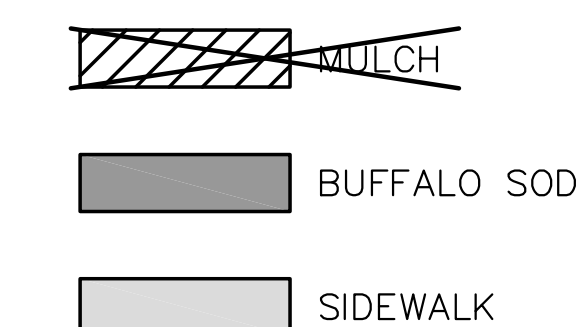

KANSAS DEPARTMENT OF TRANSPORTATION
OLIVER ROADSIDE IMPROVEMENTS
 STA. 16+00 TO STA. 22+00
 PROJECT NO. 87 N-0357-01 SEDGWICK CO.
M K E C ENGINEERING CONSULTANTS, INC.
 WICHITA, KANSAS

DESIGNED BY: LAC CHECKED BY: JRA
 DRAWN BY: WNJ DATE: 4/07/05 SHEET 113 OF 185

J:\Civil\04221\dwg\Red-Improvements\04221_rdt.dwg 6/24/2007 9:00 AM CST