


STATE	PROJECT NO.	YEAR	SHEET NO.	TOTAL SHEETS
KANSAS	87 N-0357-01	2008	133	185

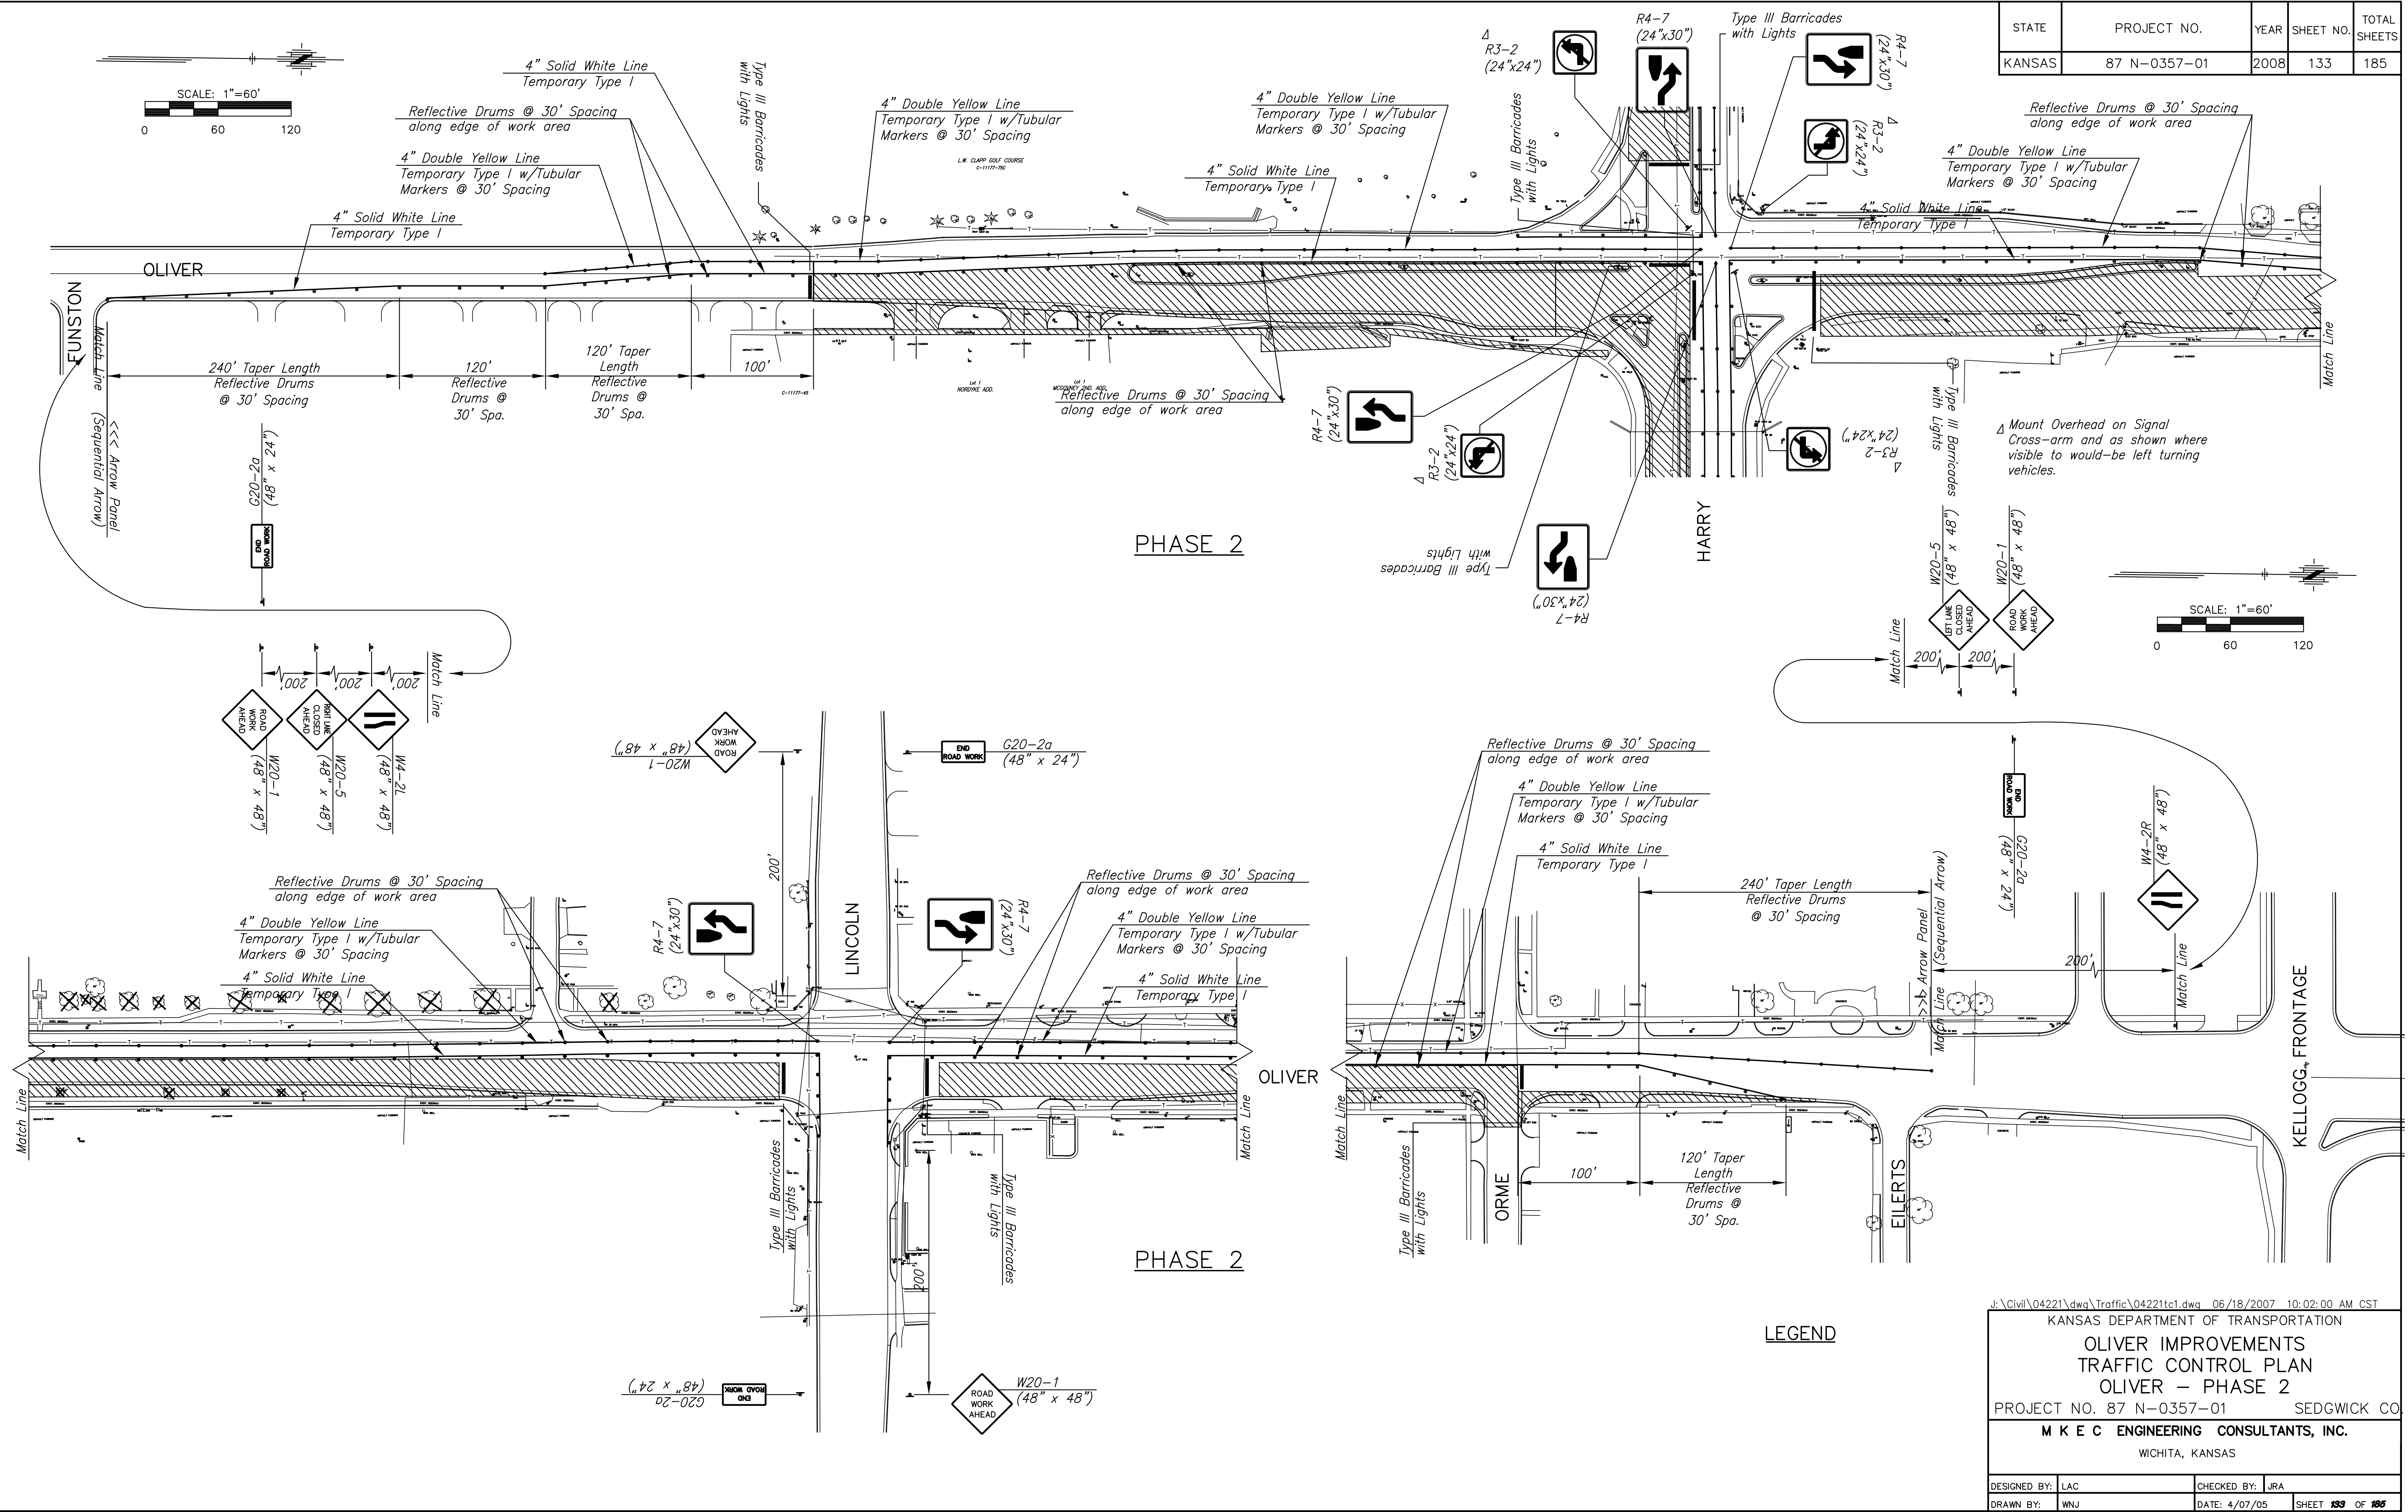

PHASE 2

PHASE 2

LEGEND

J:\Civil\04221\dwg\Traffic\04221tc1.dwg 06/18/2007 10:02:00 AM CST

KANSAS DEPARTMENT OF TRANSPORTATION

OLIVER IMPROVEMENTS
TRAFFIC CONTROL PLAN
OLIVER - PHASE 2

PROJECT NO. 87 N-0357-01 SEDGWICK CO.

M K E C ENGINEERING CONSULTANTS, INC.
 WICHITA, KANSAS

DESIGNED BY: LAC	CHECKED BY: JRA
DRAWN BY: WJN	DATE: 4/07/05

SHEET 133 OF 185