




STATE	PROJECT NO.	YEAR	SHEET NO.	TOTAL SHEETS
KANSAS	87 N-0357-01	2008	136	185

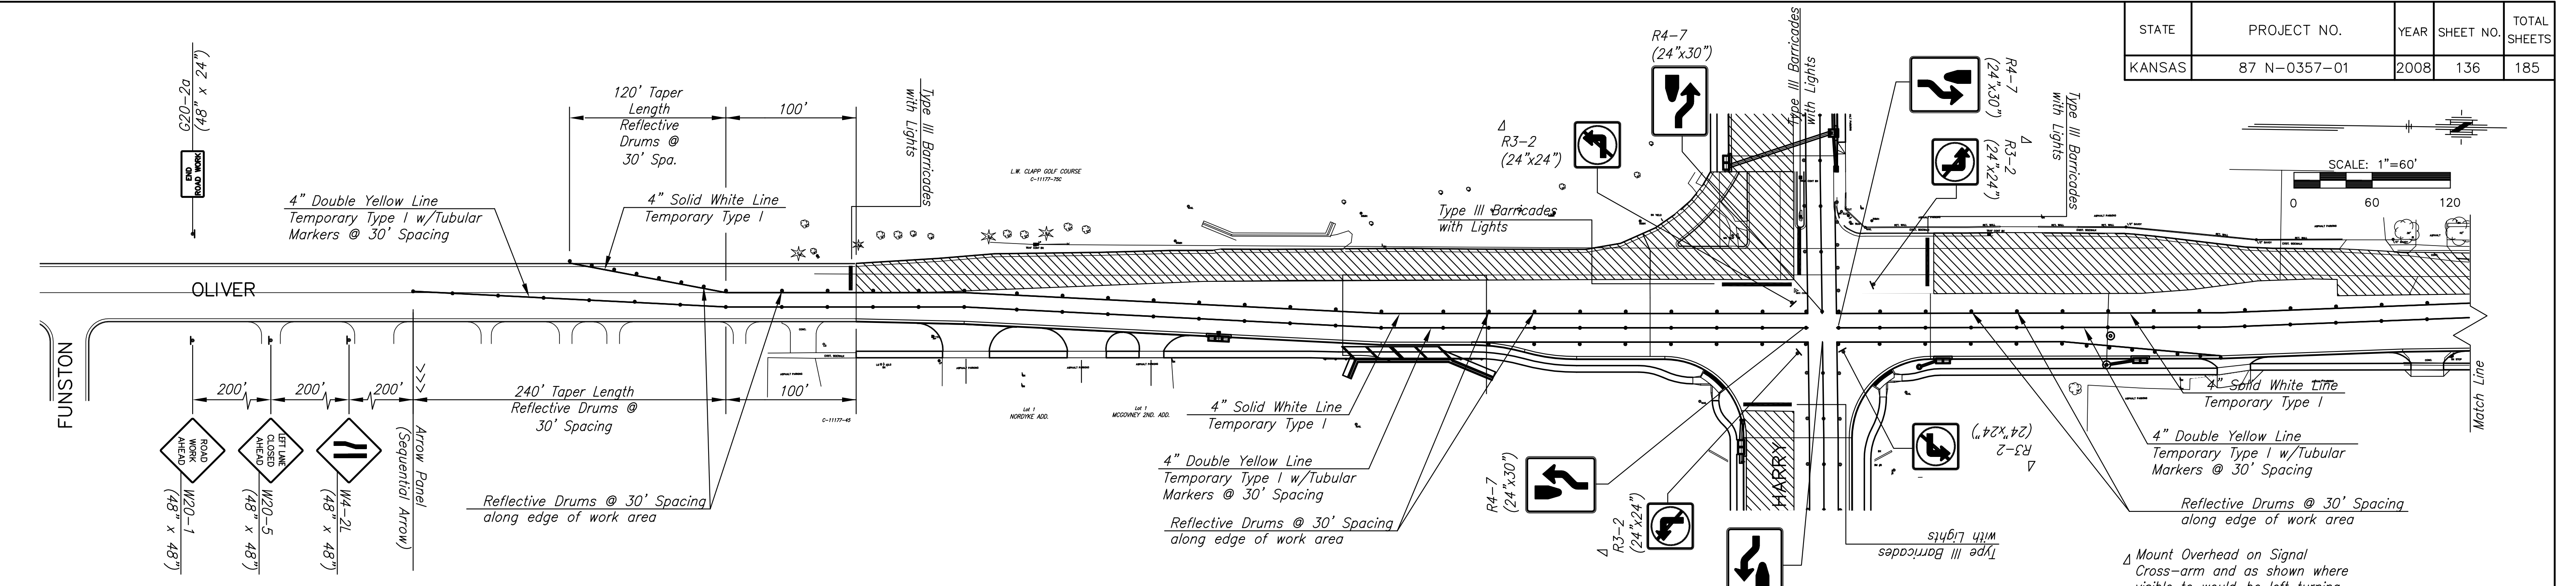

PHASE 3

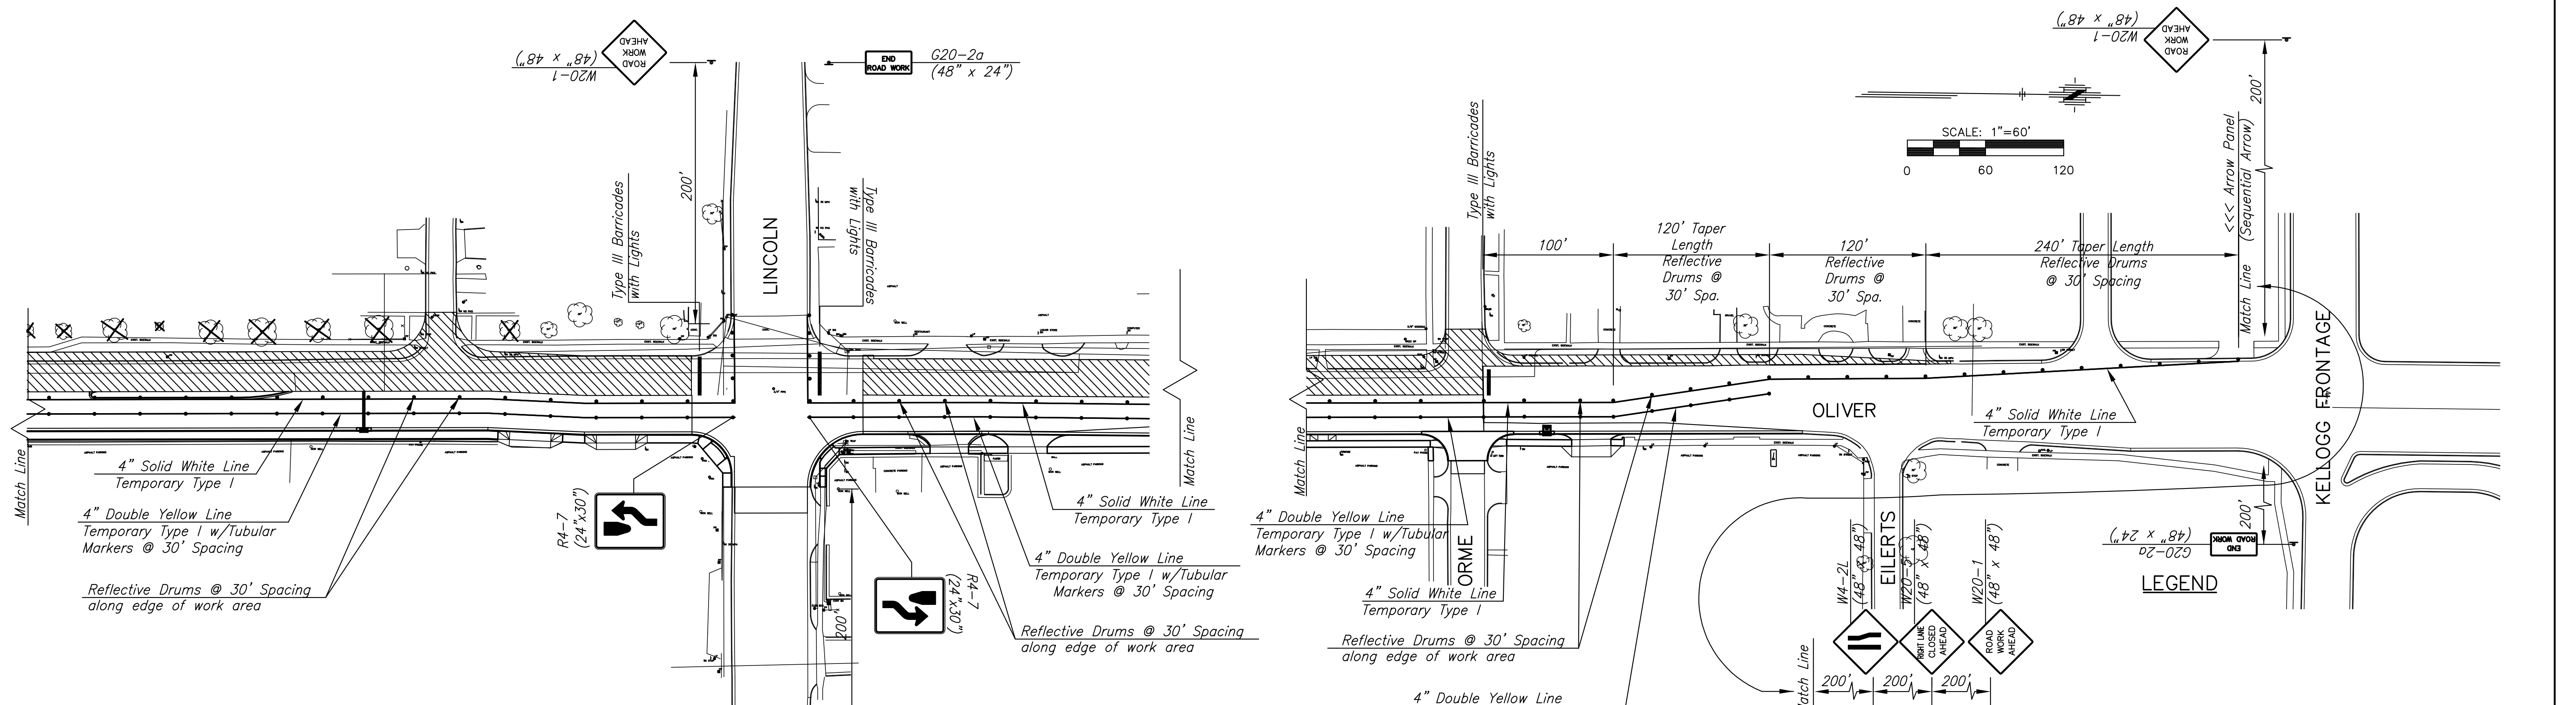

PHASE 3

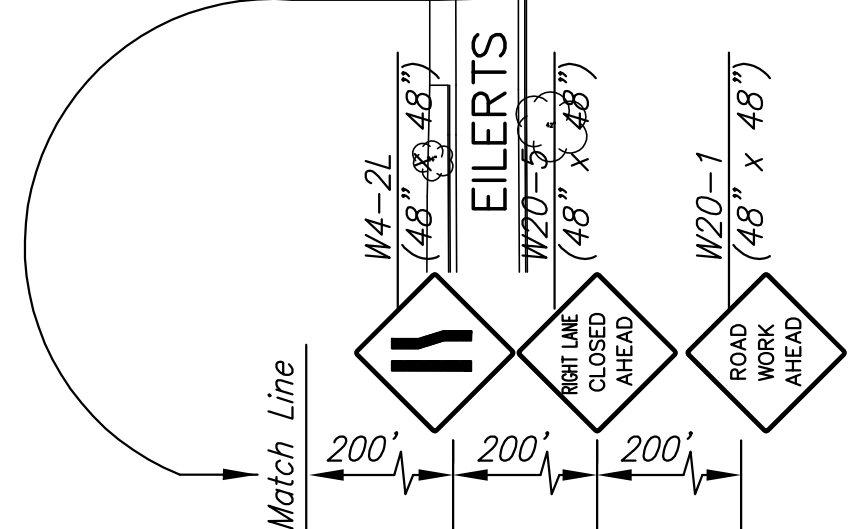

J:\Civil\04221\dwg\Traffic\04221tc4.dwg 06/19/2007 09:11:53 AM CST

KANSAS DEPARTMENT OF TRANSPORTATION

**OLIVER IMPROVEMENTS
TRAFFIC CONTROL PLAN
OLIVER - PHASE 3**

PROJECT NO. 87 N-0357-01 SEDGWICK CO

M K E C ENGINEERING CONSULTANTS, INC.
WICHITA, KANSAS

DESIGNED BY: LAC	CHECKED BY: JRA
DRAWN BY: WJN	DATE: 4/07/05

SHEET 136 OF 185