


STATE	PROJECT NO.	YEAR	SHEET NO.	TOTAL SHEETS
KANSAS	87 N-0357-01	2008	137	185

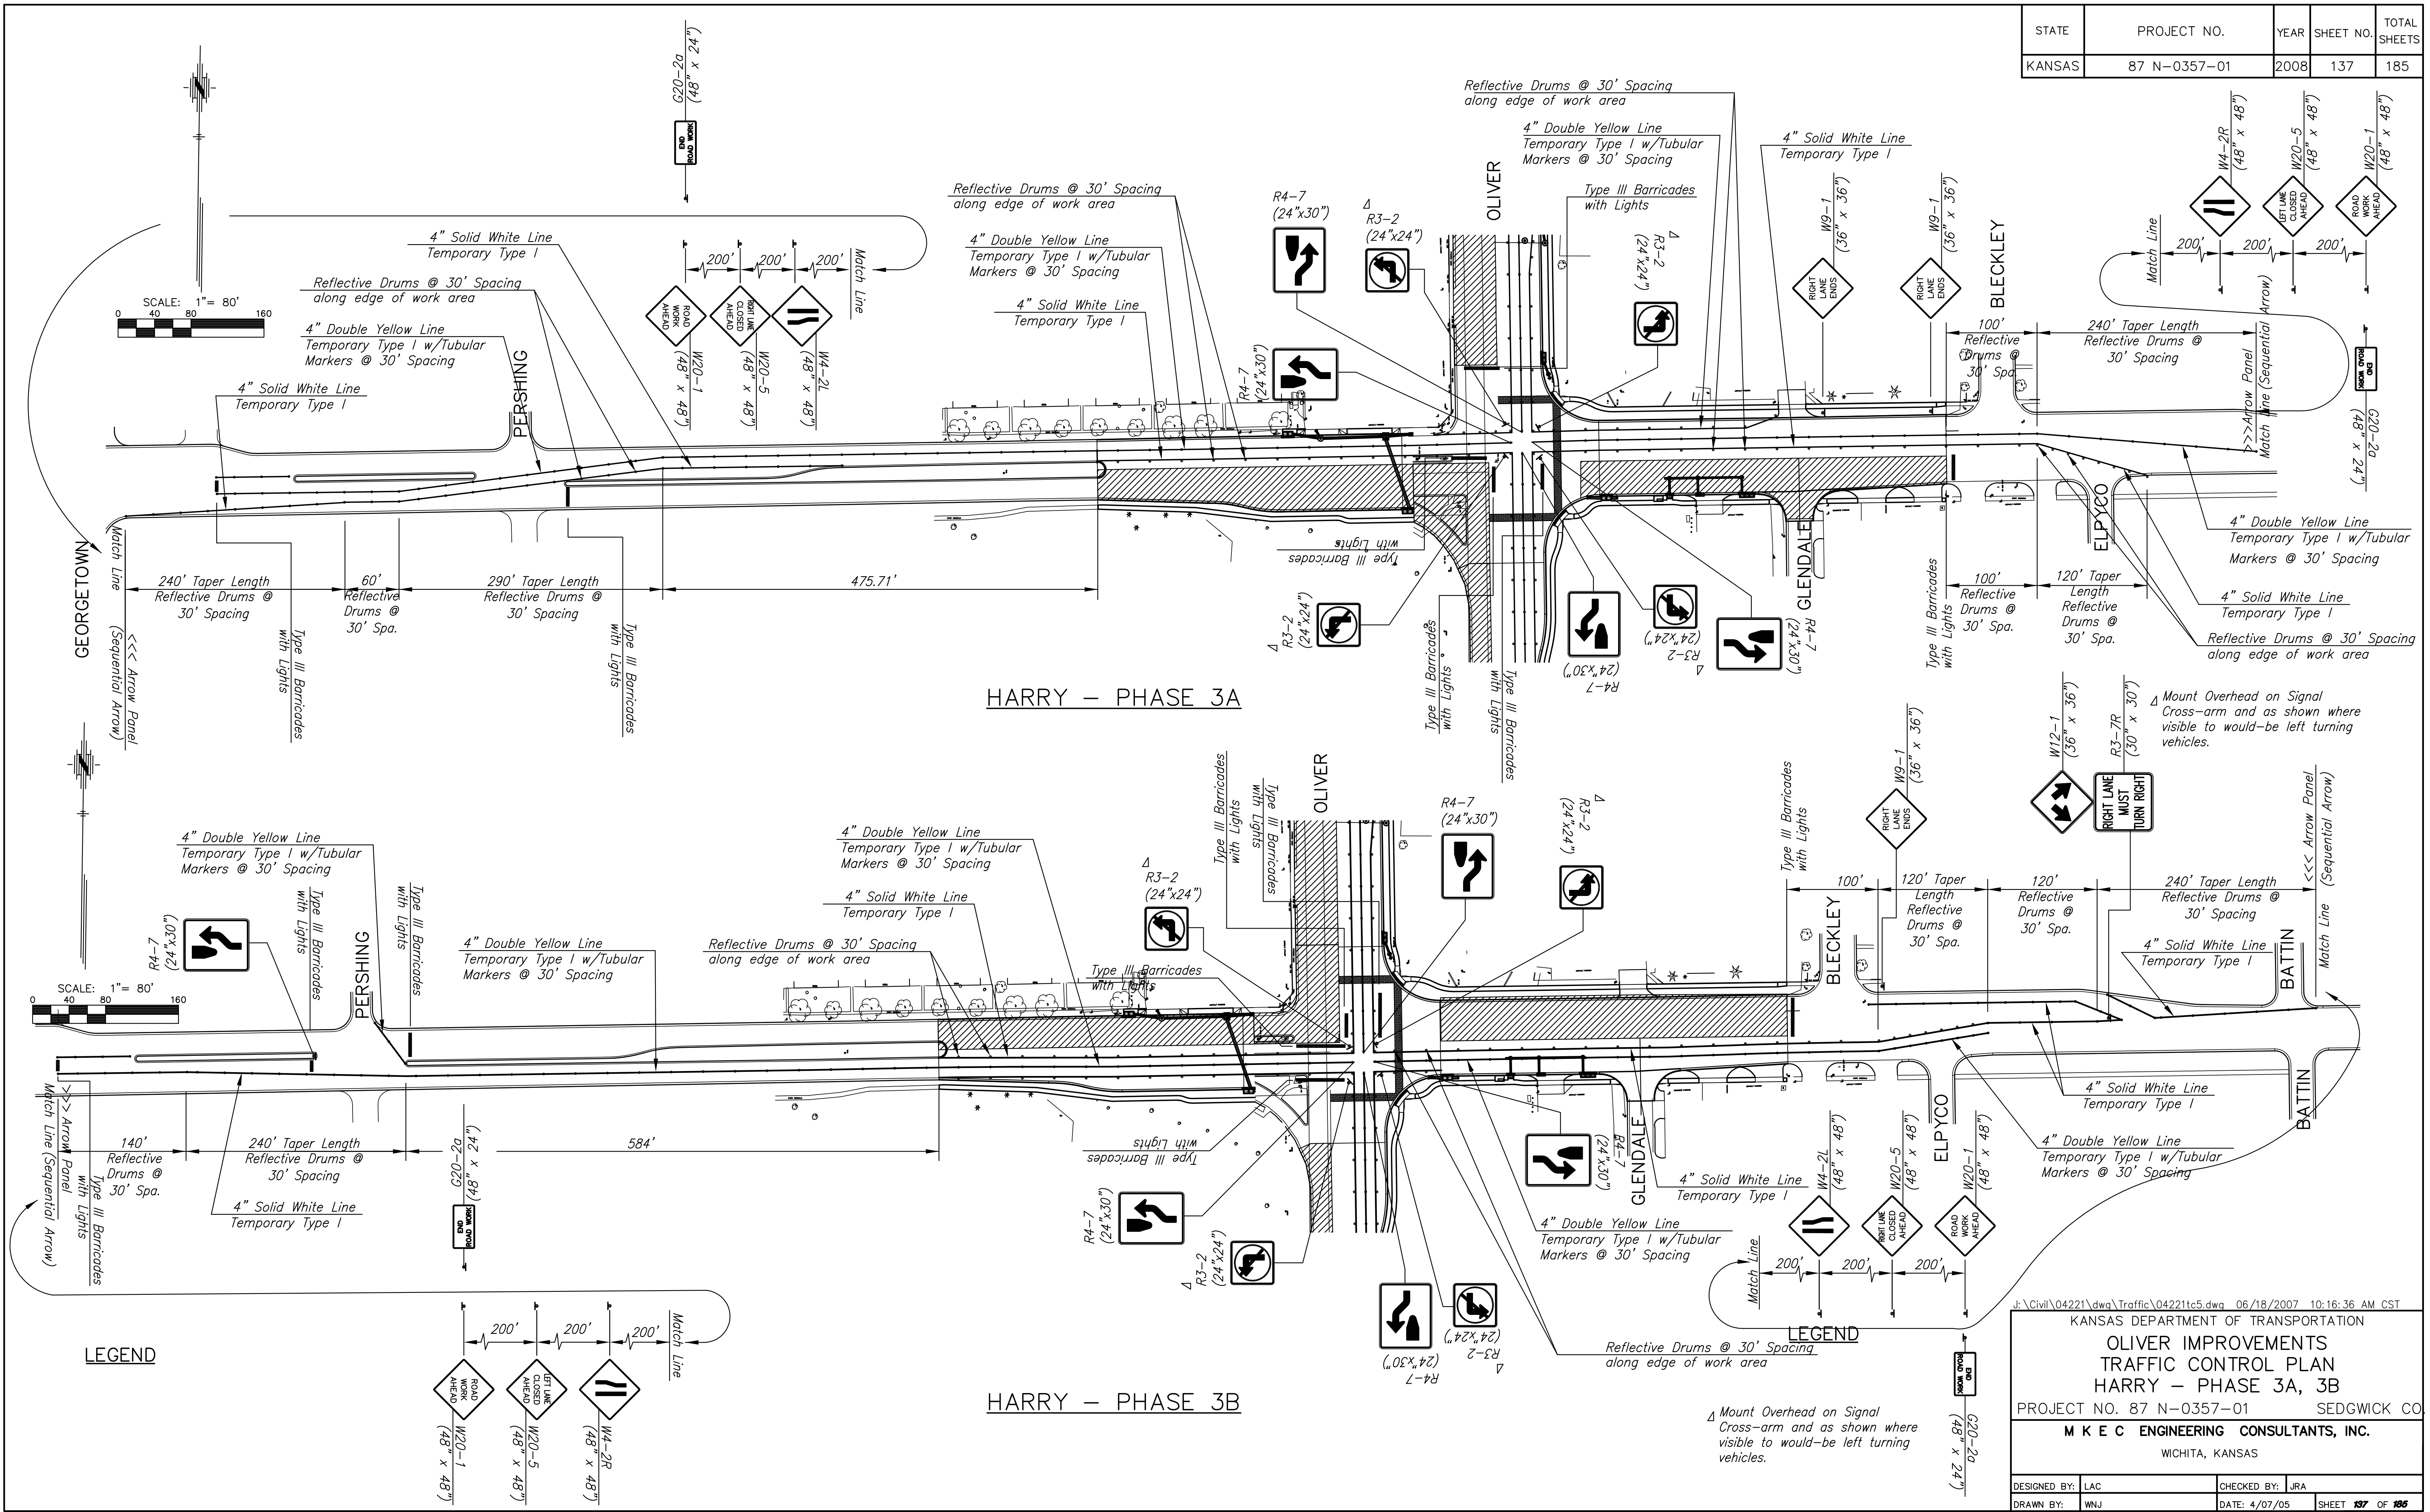

J:\Civil\04221\dwg\Traffic\04221tc5.dwg 06/18/2007 10:16:36 AM CST

KANSAS DEPARTMENT OF TRANSPORTATION

OLIVER IMPROVEMENTS
TRAFFIC CONTROL PLAN
HARRY - PHASE 3A, 3B


PROJECT NO. 87 N-0357-01 SEDGWICK CO

M K E C ENGINEERING CONSULTANTS, INC.
 WICHITA, KANSAS


DESIGNED BY: LAC	CHECKED BY: JRA
DRAWN BY: WNJ	DATE: 4/07/05

SHEET 137 OF 185

△ Mount Overhead on Signal Cross-arm and as shown where visible to would-be left turning vehicles.

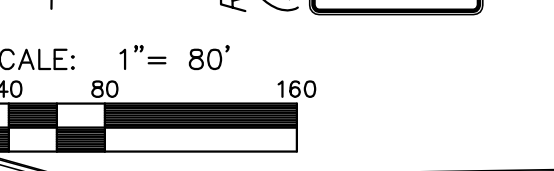

LEGEND

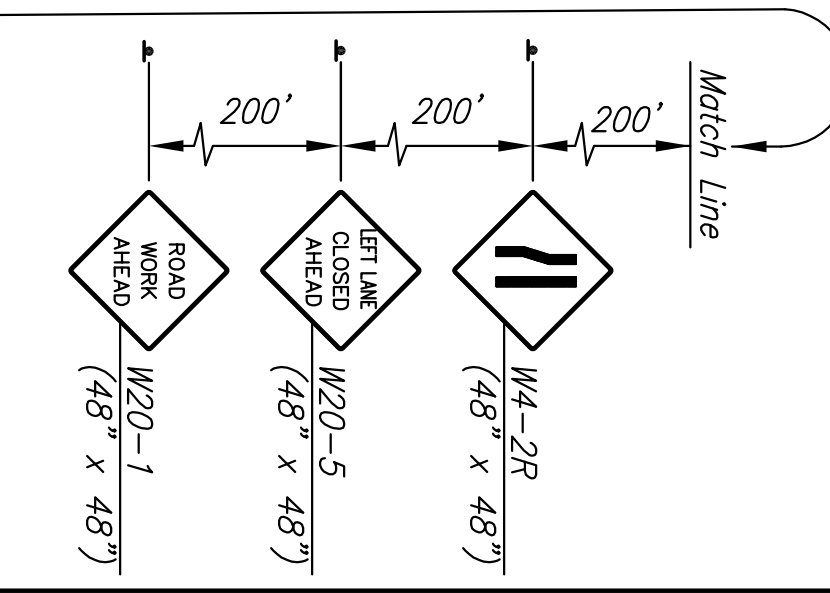

LEGEND

△ Mount Overhead on Signal Cross-arm and as shown where visible to would-be left turning vehicles.