


STATE	PROJECT NO.	YEAR	SHEET NO.	SHEETS
KANSAS	87 N-0357-01	2008	147	185
60	70			80

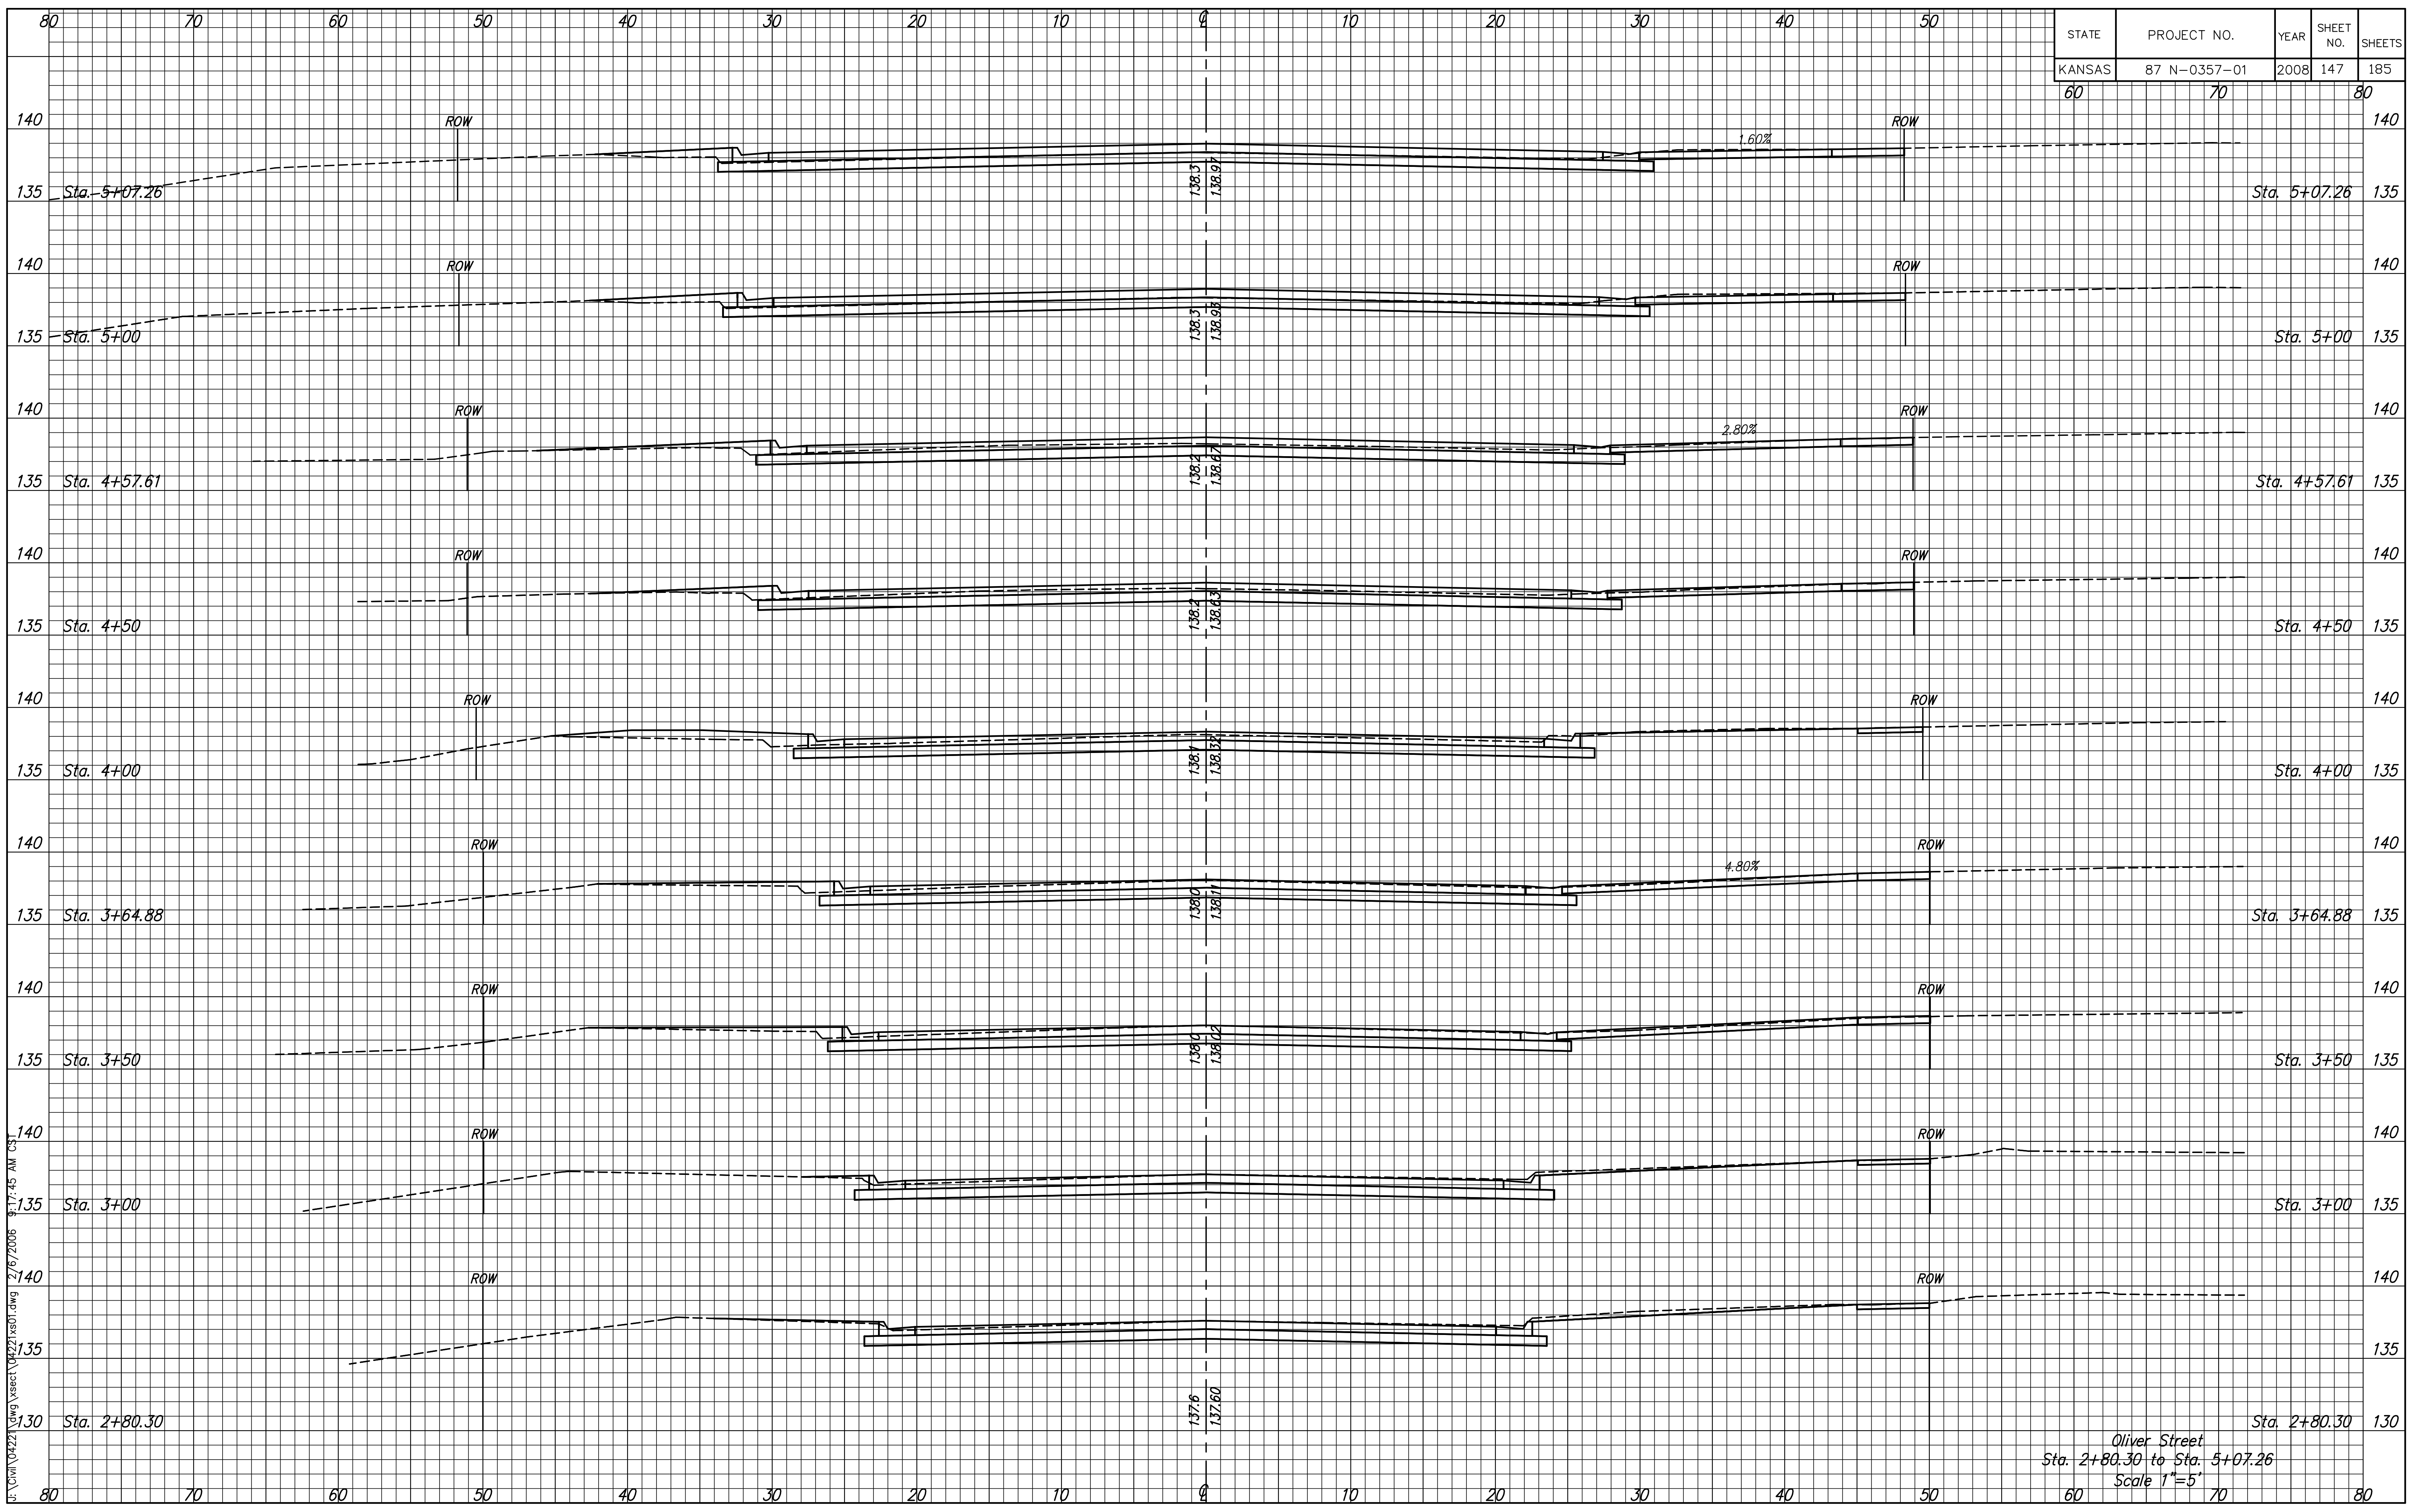

F:\CIVIL\04222.dwg User: jls 2/18/2008 9:17:45 AM C:\

Oliver Street
 Sta. 2+80.30 to Sta. 5+07.26
 Scale 1"=5'