


STATE	PROJECT NO.	YEAR	SHEET NO.	SHEETS
KANSAS	87 N-0357-01	2008	148	185
60	70			80

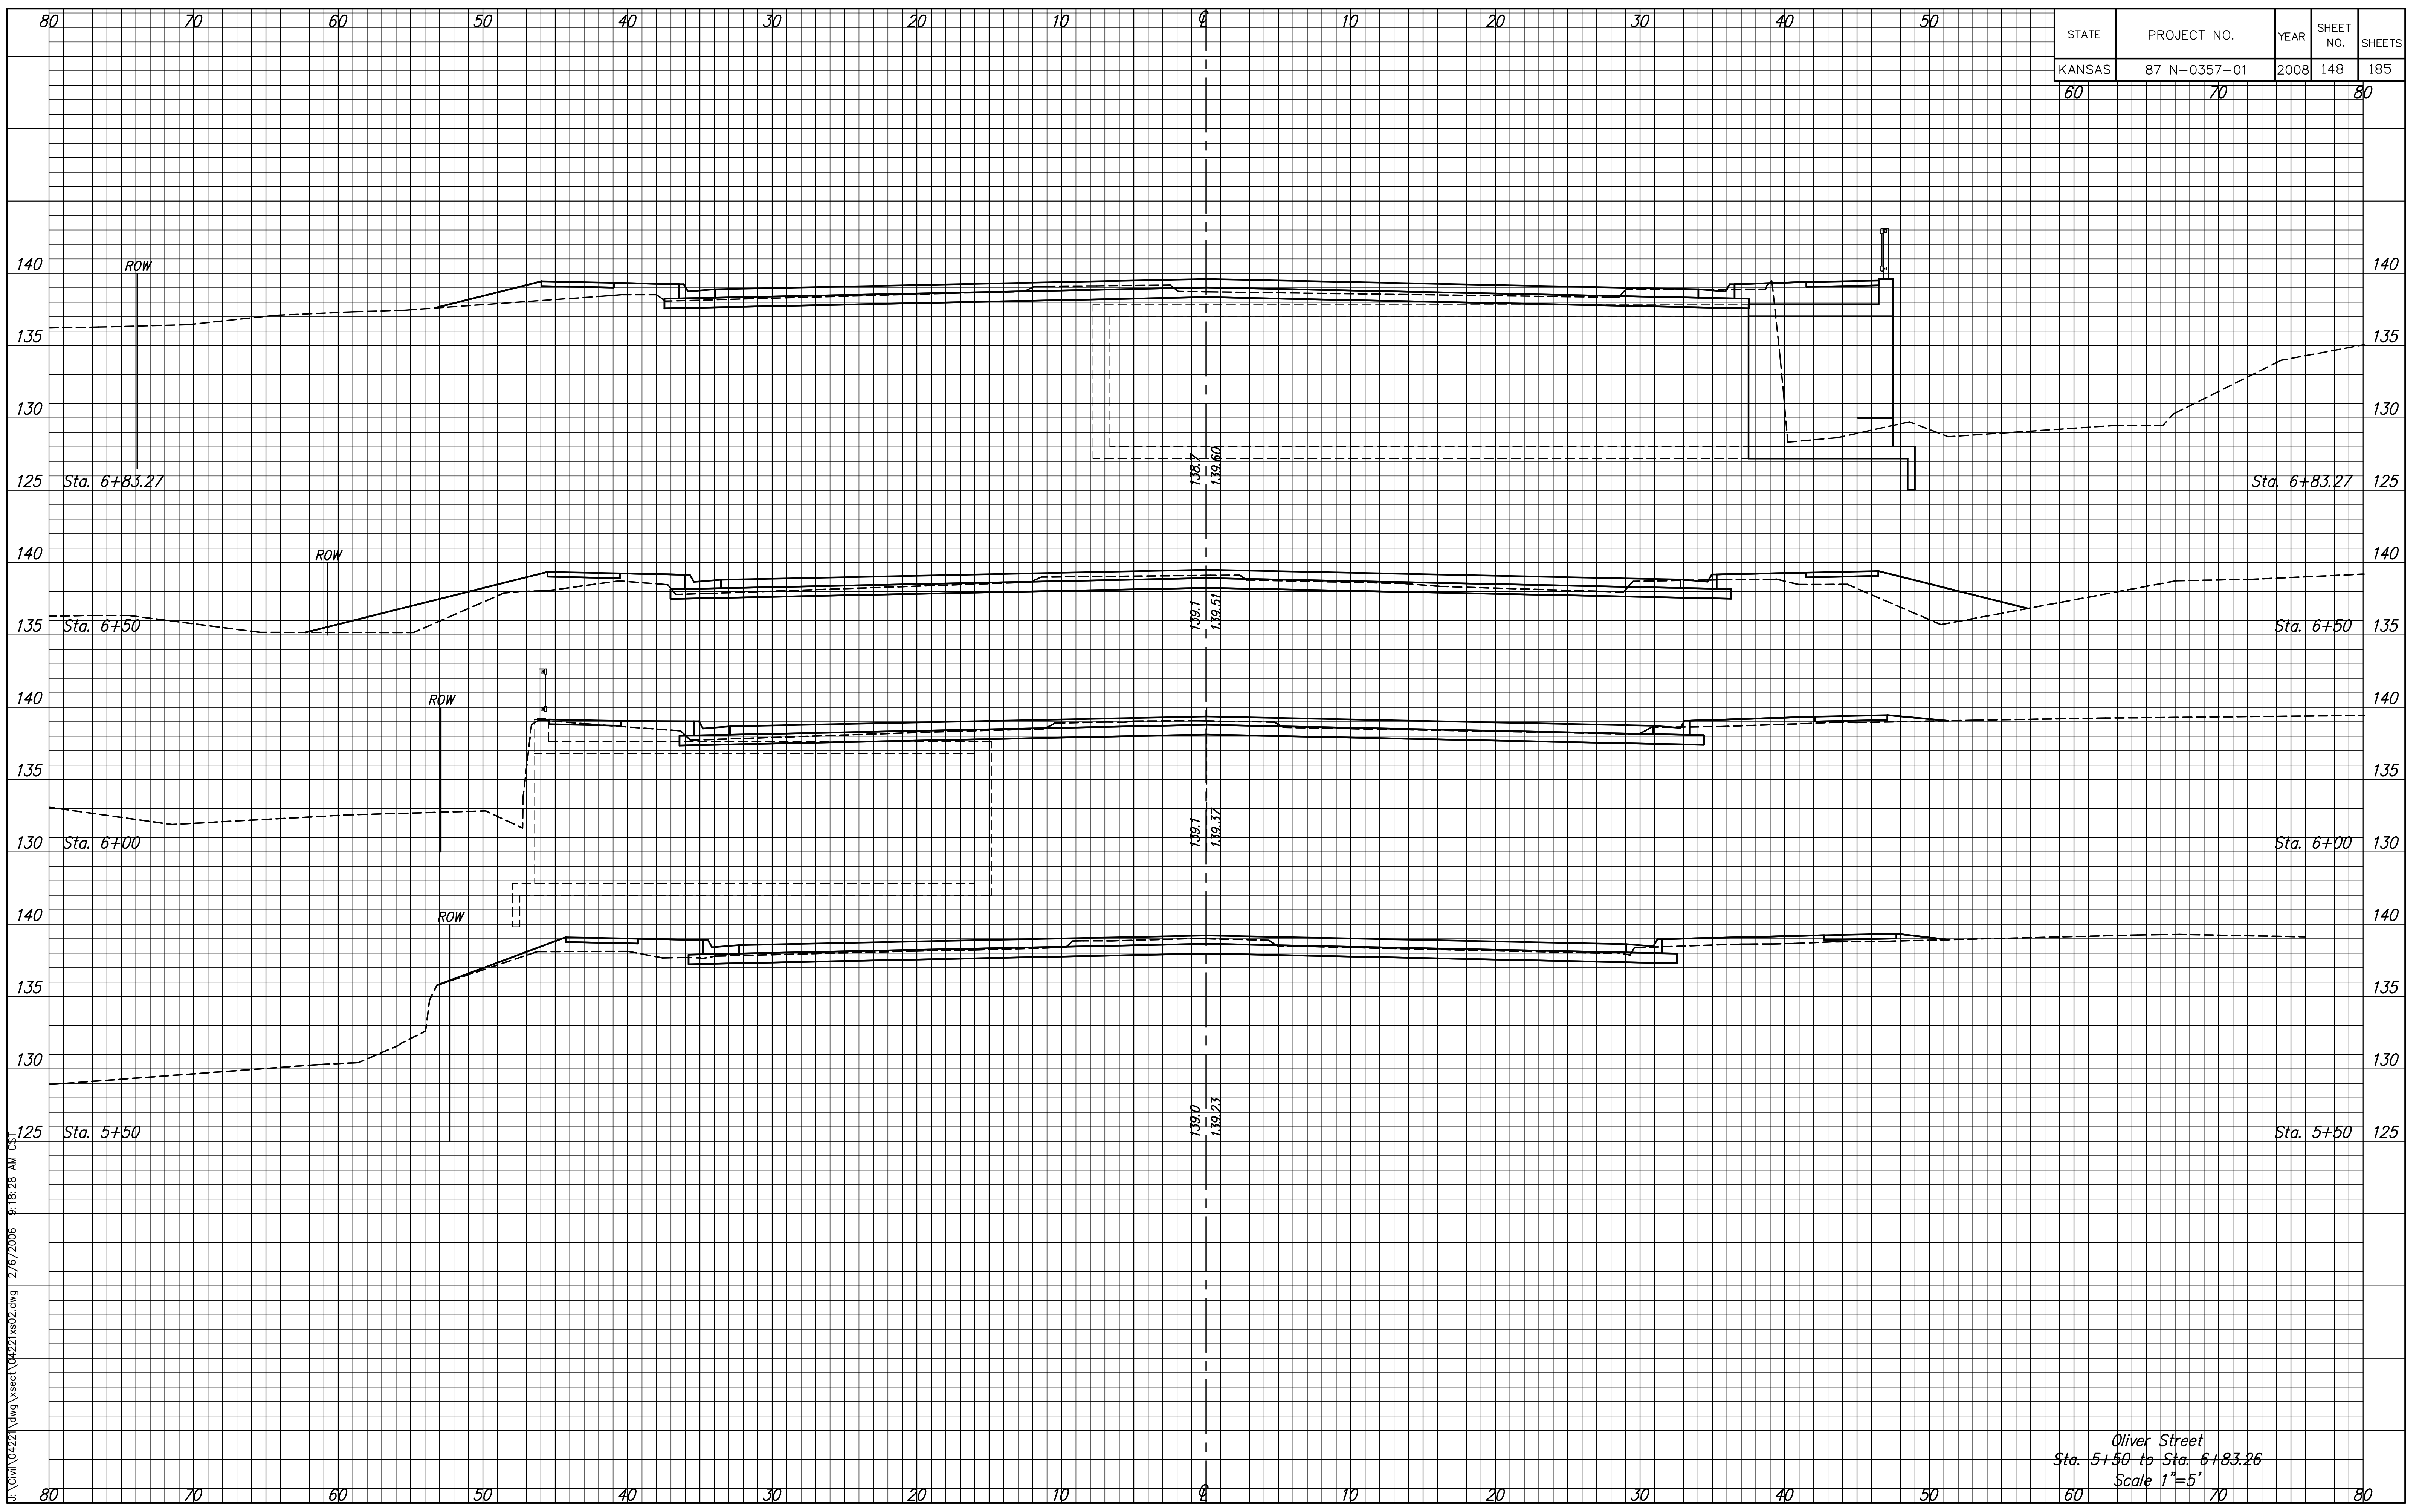

F:\CIVIL\04222\dwg\sect\04222\sect.dwg 2/16/2006 9:18:28 AM CS

Oliver Street
 Sta. 5+50 to Sta. 6+83.26
 Scale 1"=5'