


STATE	PROJECT NO.	YEAR	SHEET NO.	SHEETS
KANSAS	87 N-0357-01	2008	150	185
60	70			80

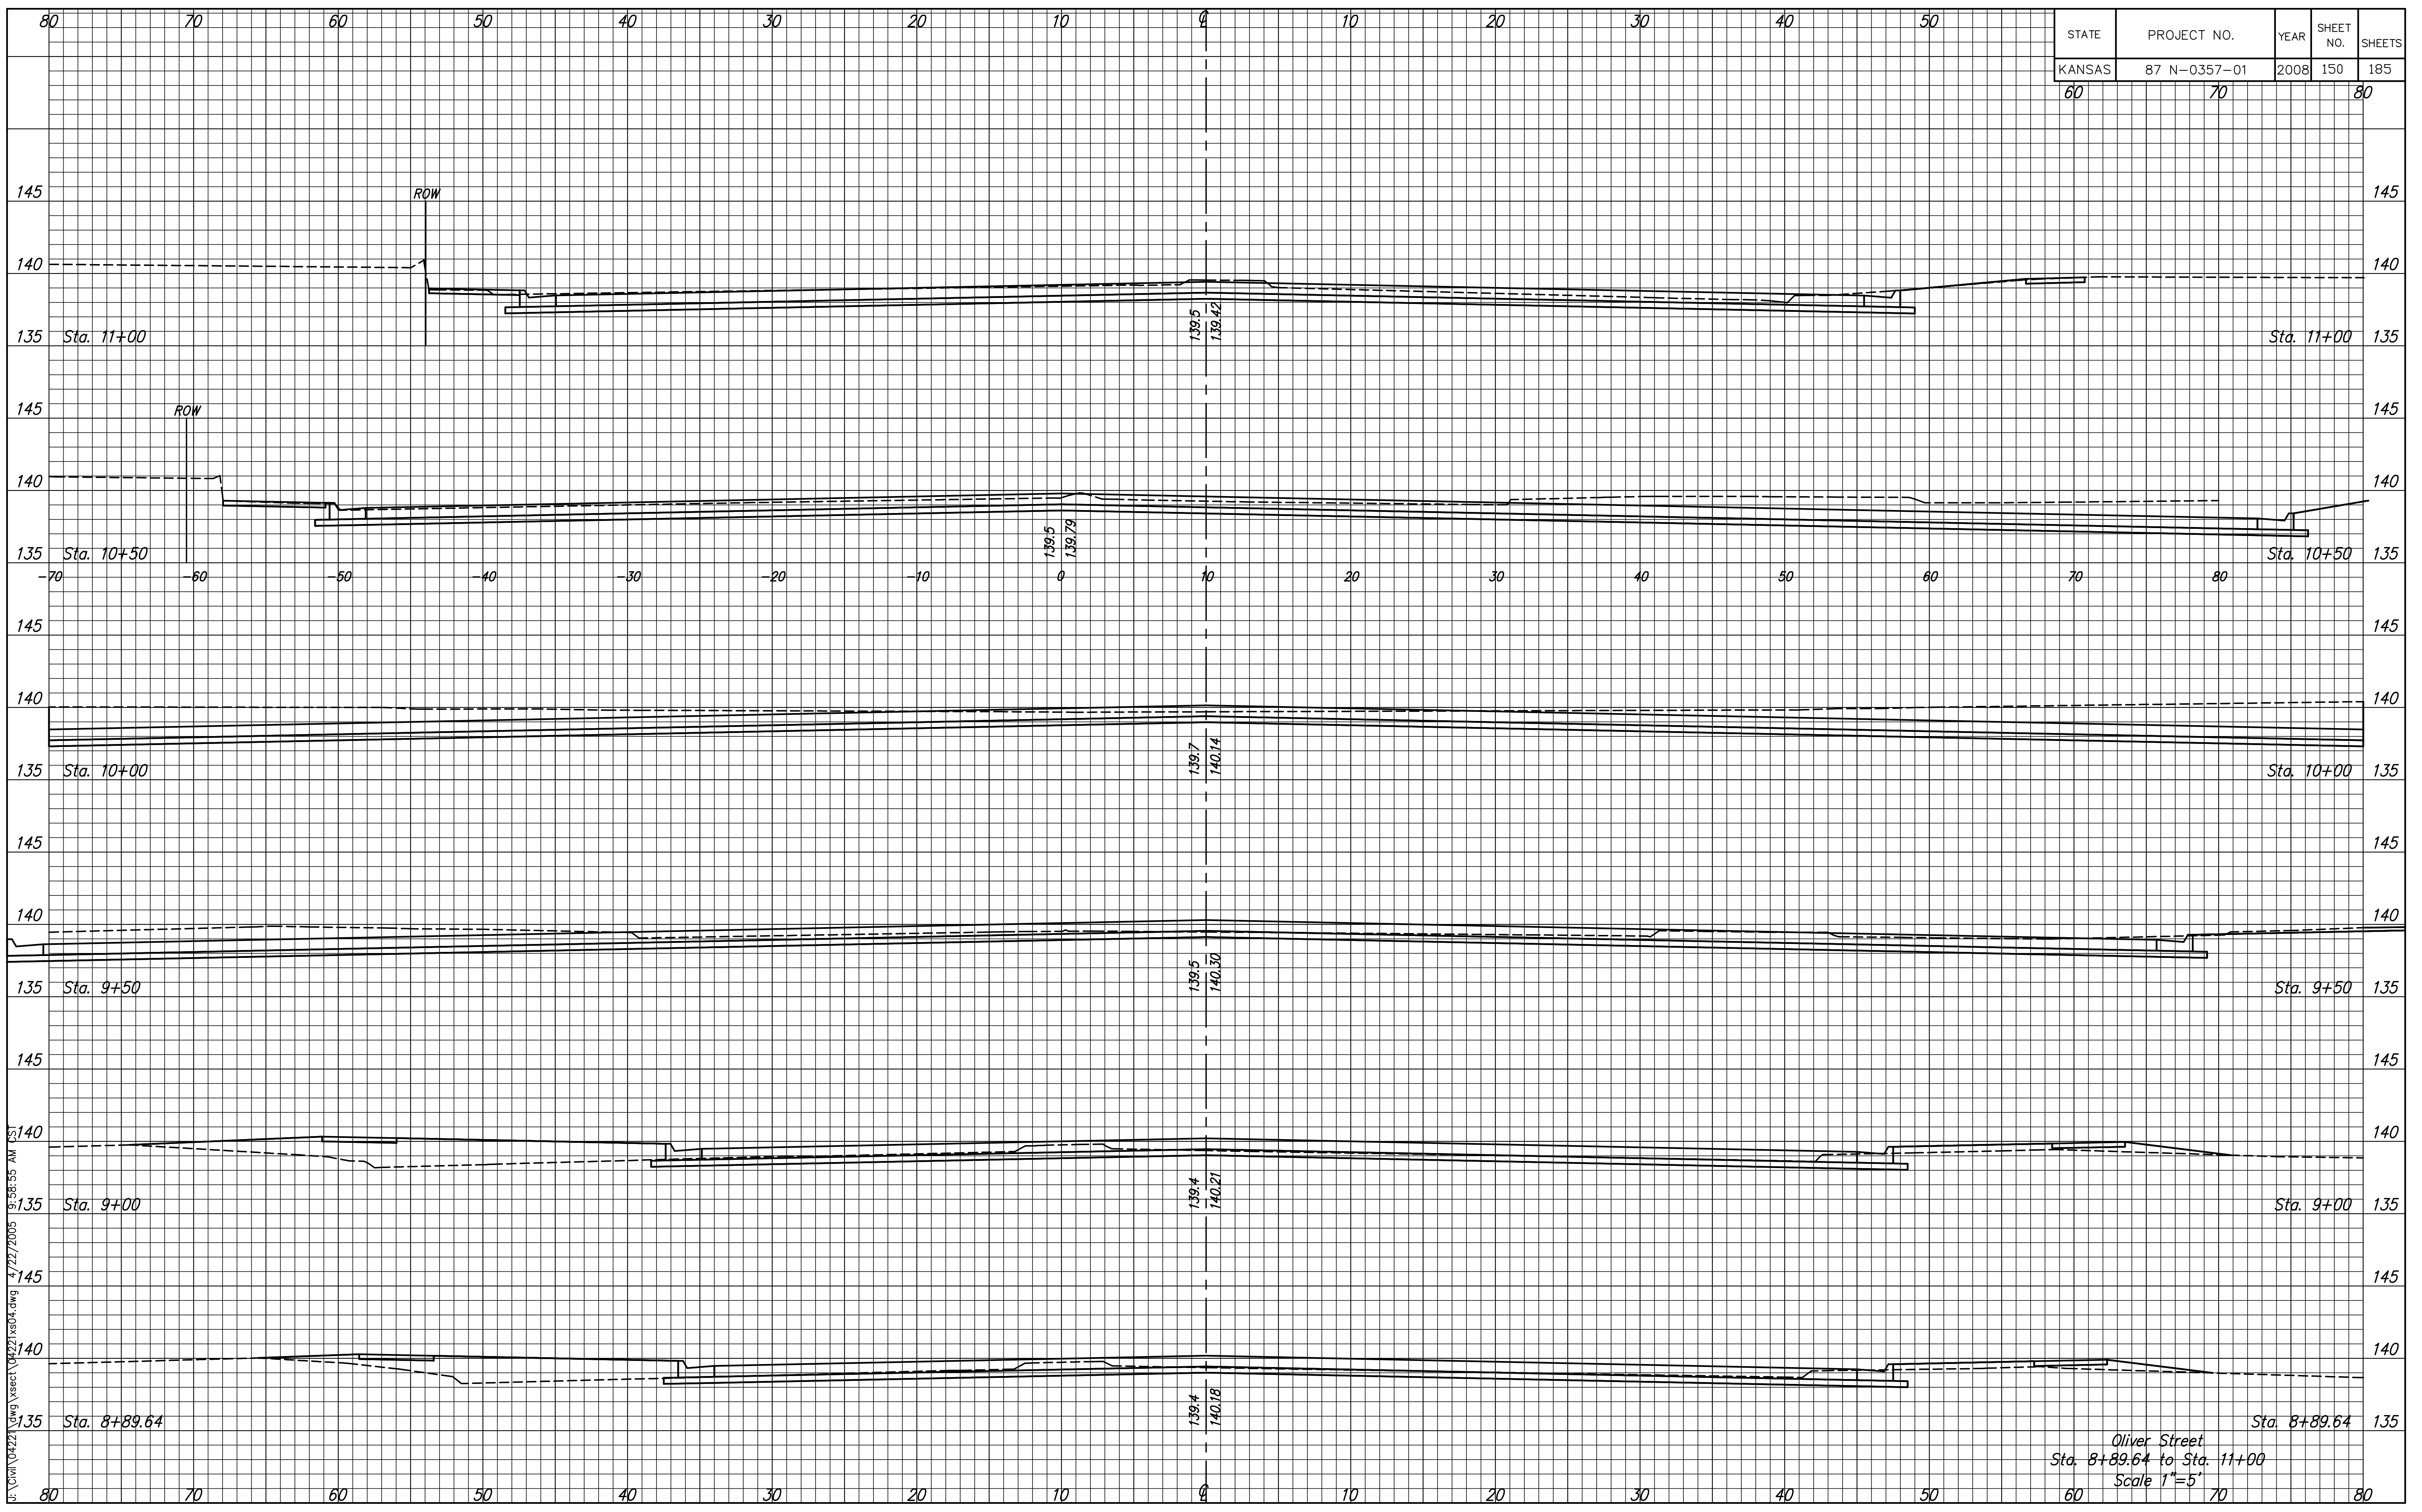

F:\CIVIL\04222\dwg\sect\04222\8504.dwg 4/22/2005 9:58:55 AM

Oliver Street
 Sta. 8+89.64 to Sta. 11+00
 Scale 1"=5'