


STATE	PROJECT NO.	YEAR	SHEET NO.	SHEETS
KANSAS	87 N-0357-01	2008	157	185
60	70			80

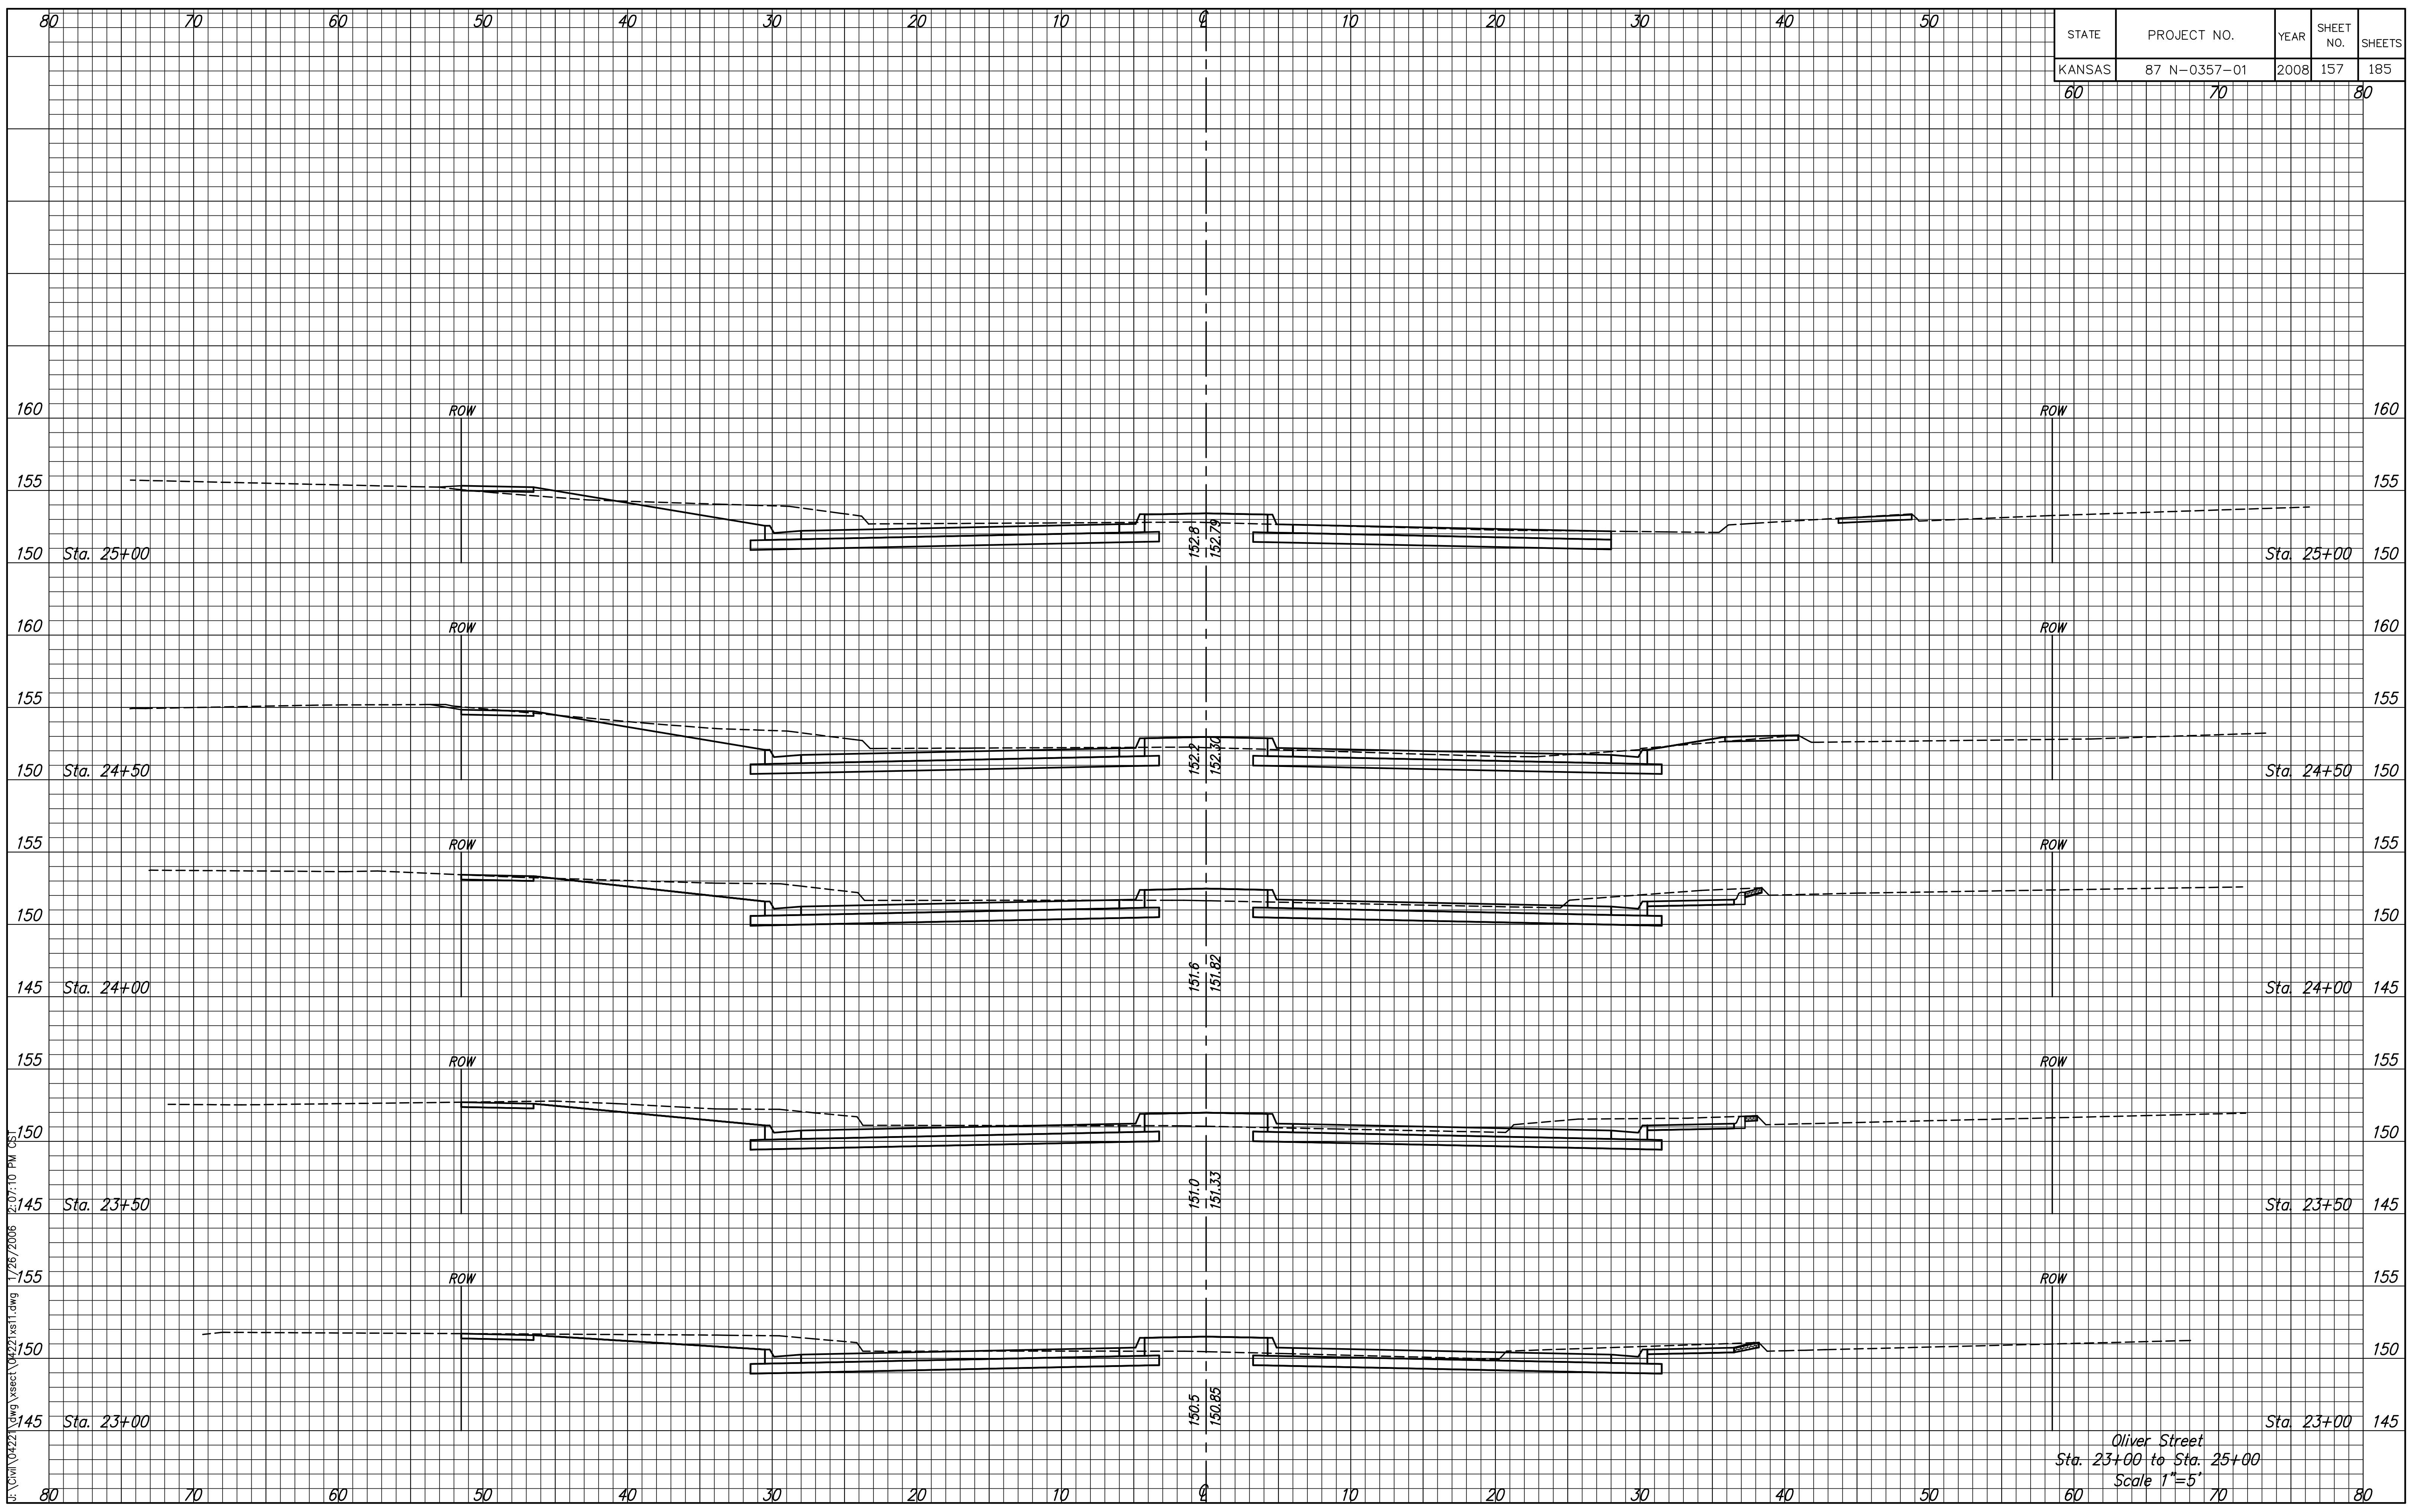

F:\CIVIL\042221.dwg User: jcs1 1/15/2006 2:07:10 PM

Oliver Street
 Sta. 23+00 to Sta. 25+00
 Scale 1"=5'