


STATE	PROJECT NO.	YEAR	SHEET NO.	SHEETS
KANSAS	87 N-0357-01	2008	158	185

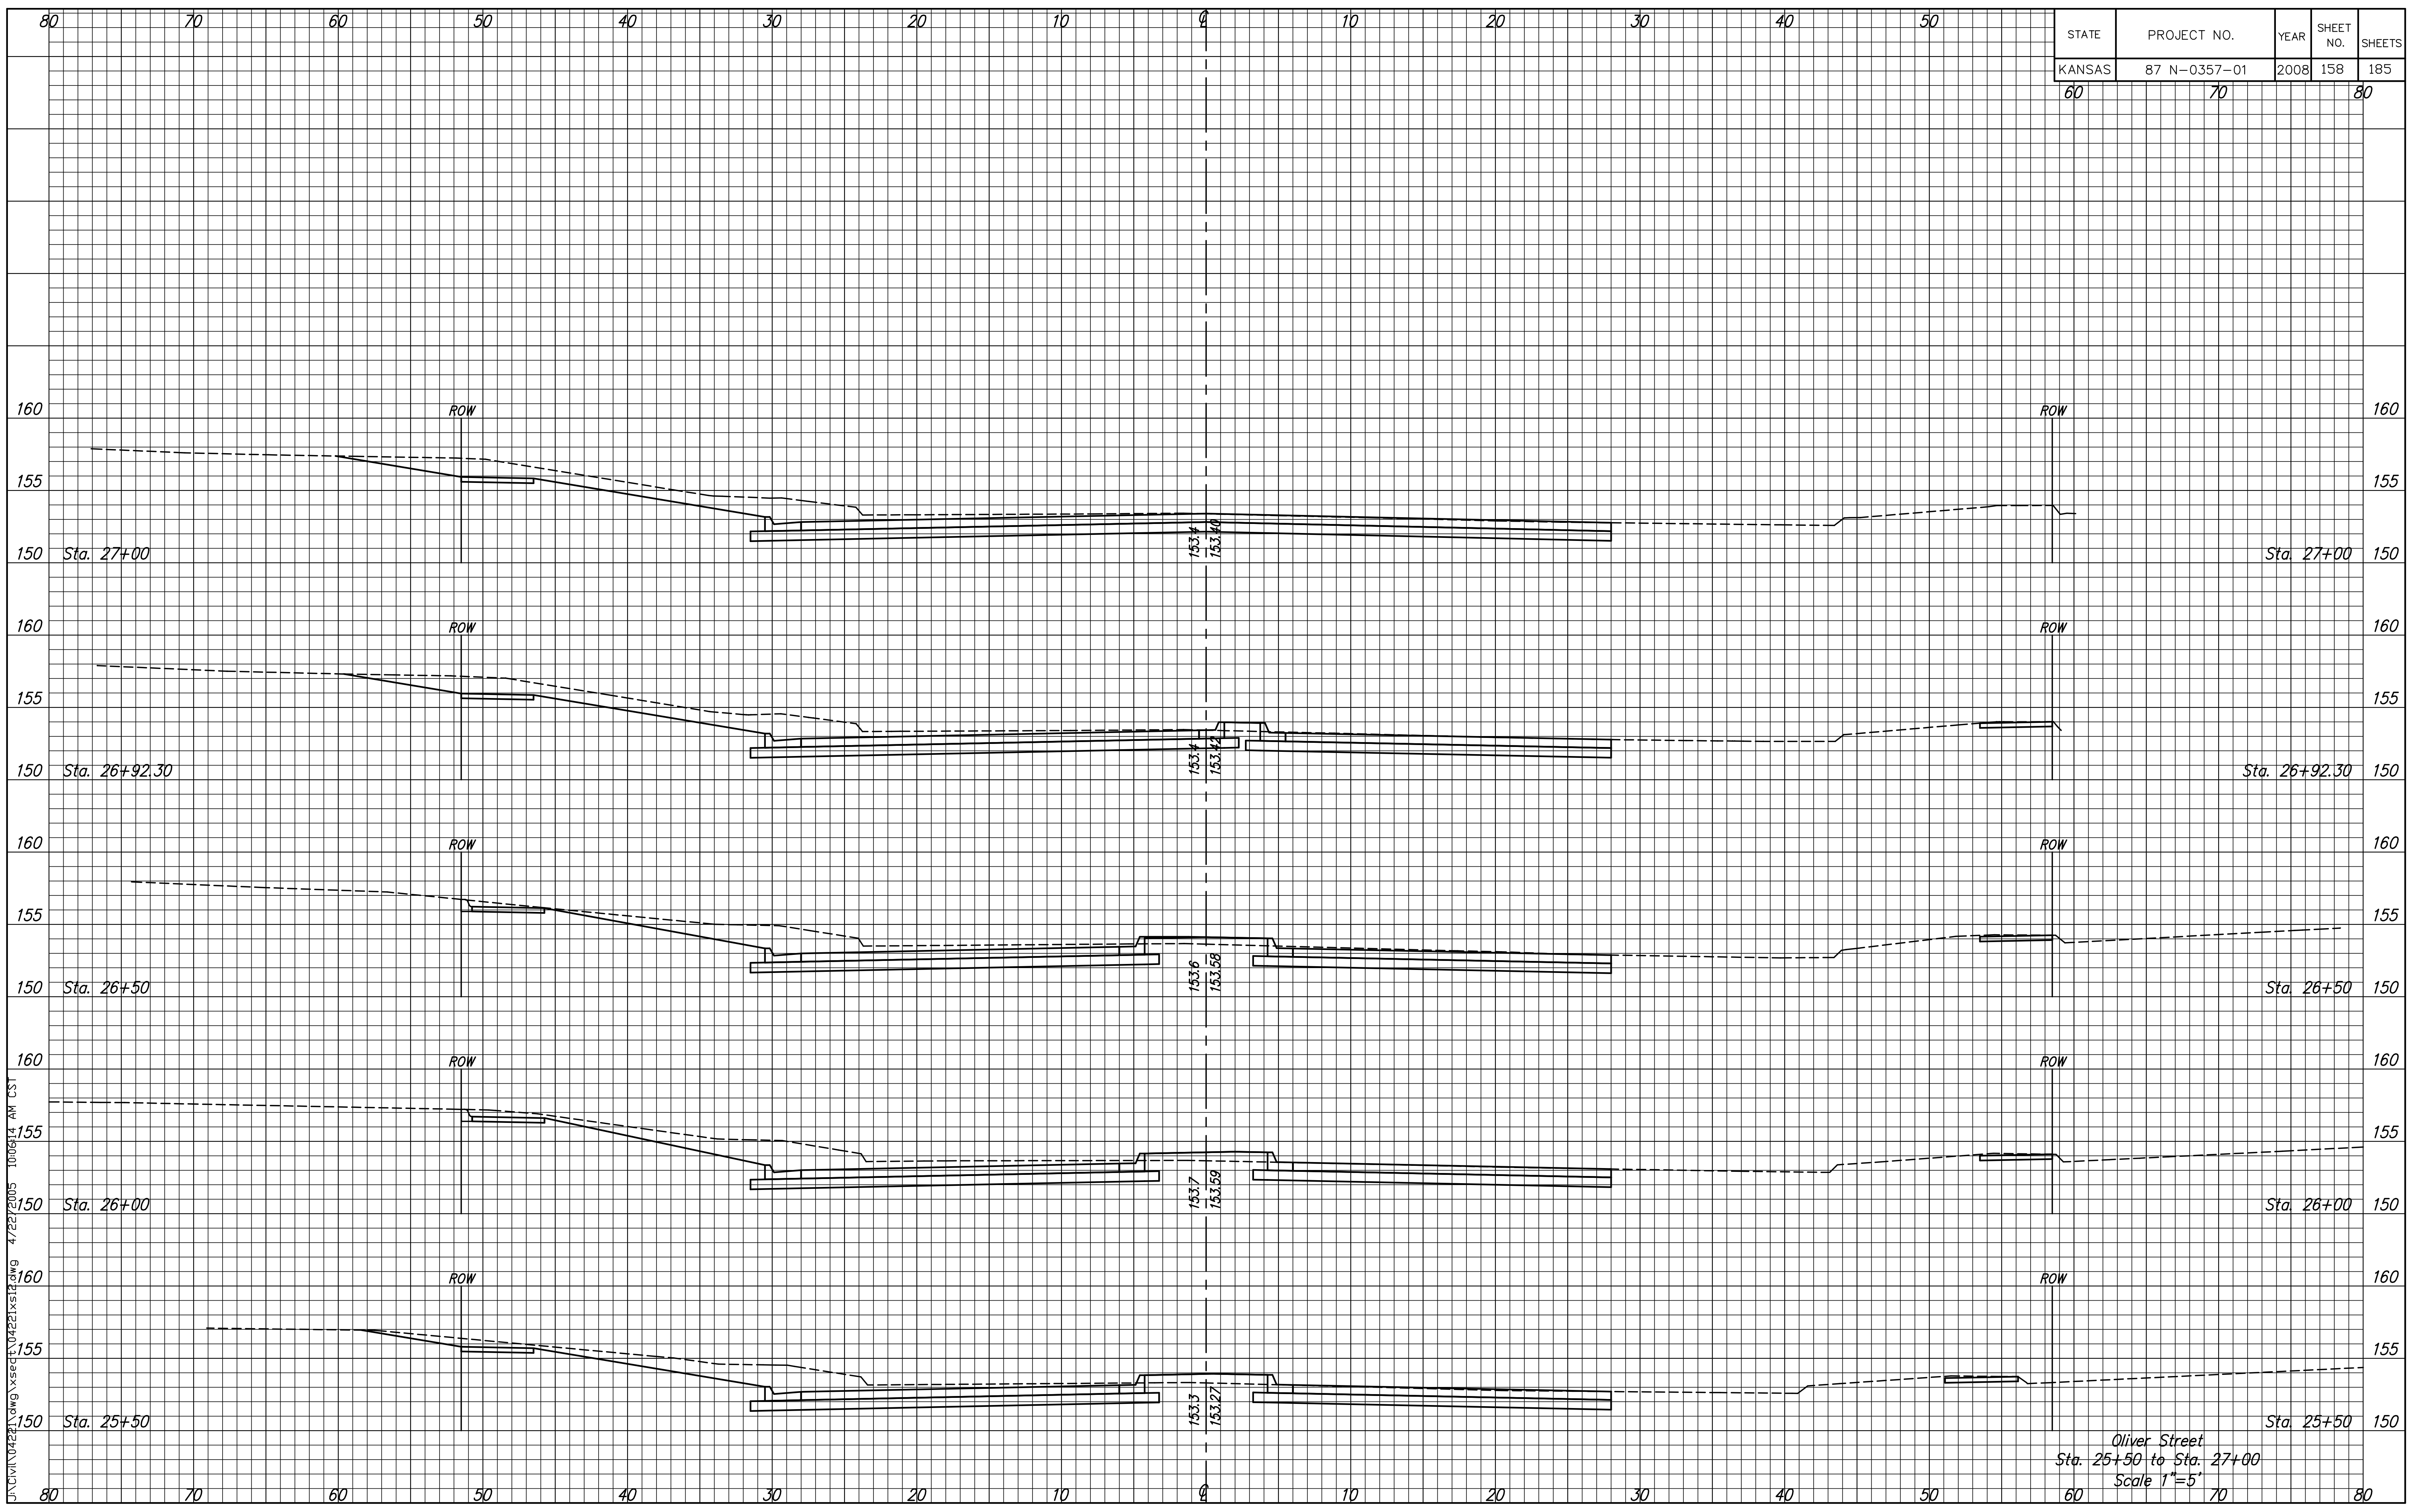

J:\CIVIL\04221\DWG\ASPECT\04221\XSTR.DWG 4/22/2005 10:04:14 AM CST

Oliver Street
 Sta. 25+50 to Sta. 27+00
 Scale 1"=5'