


STATE	PROJECT NO.	YEAR	SHEET NO.	SHEETS
KANSAS	87 N-0357-01	2008	160	185
60	70			80

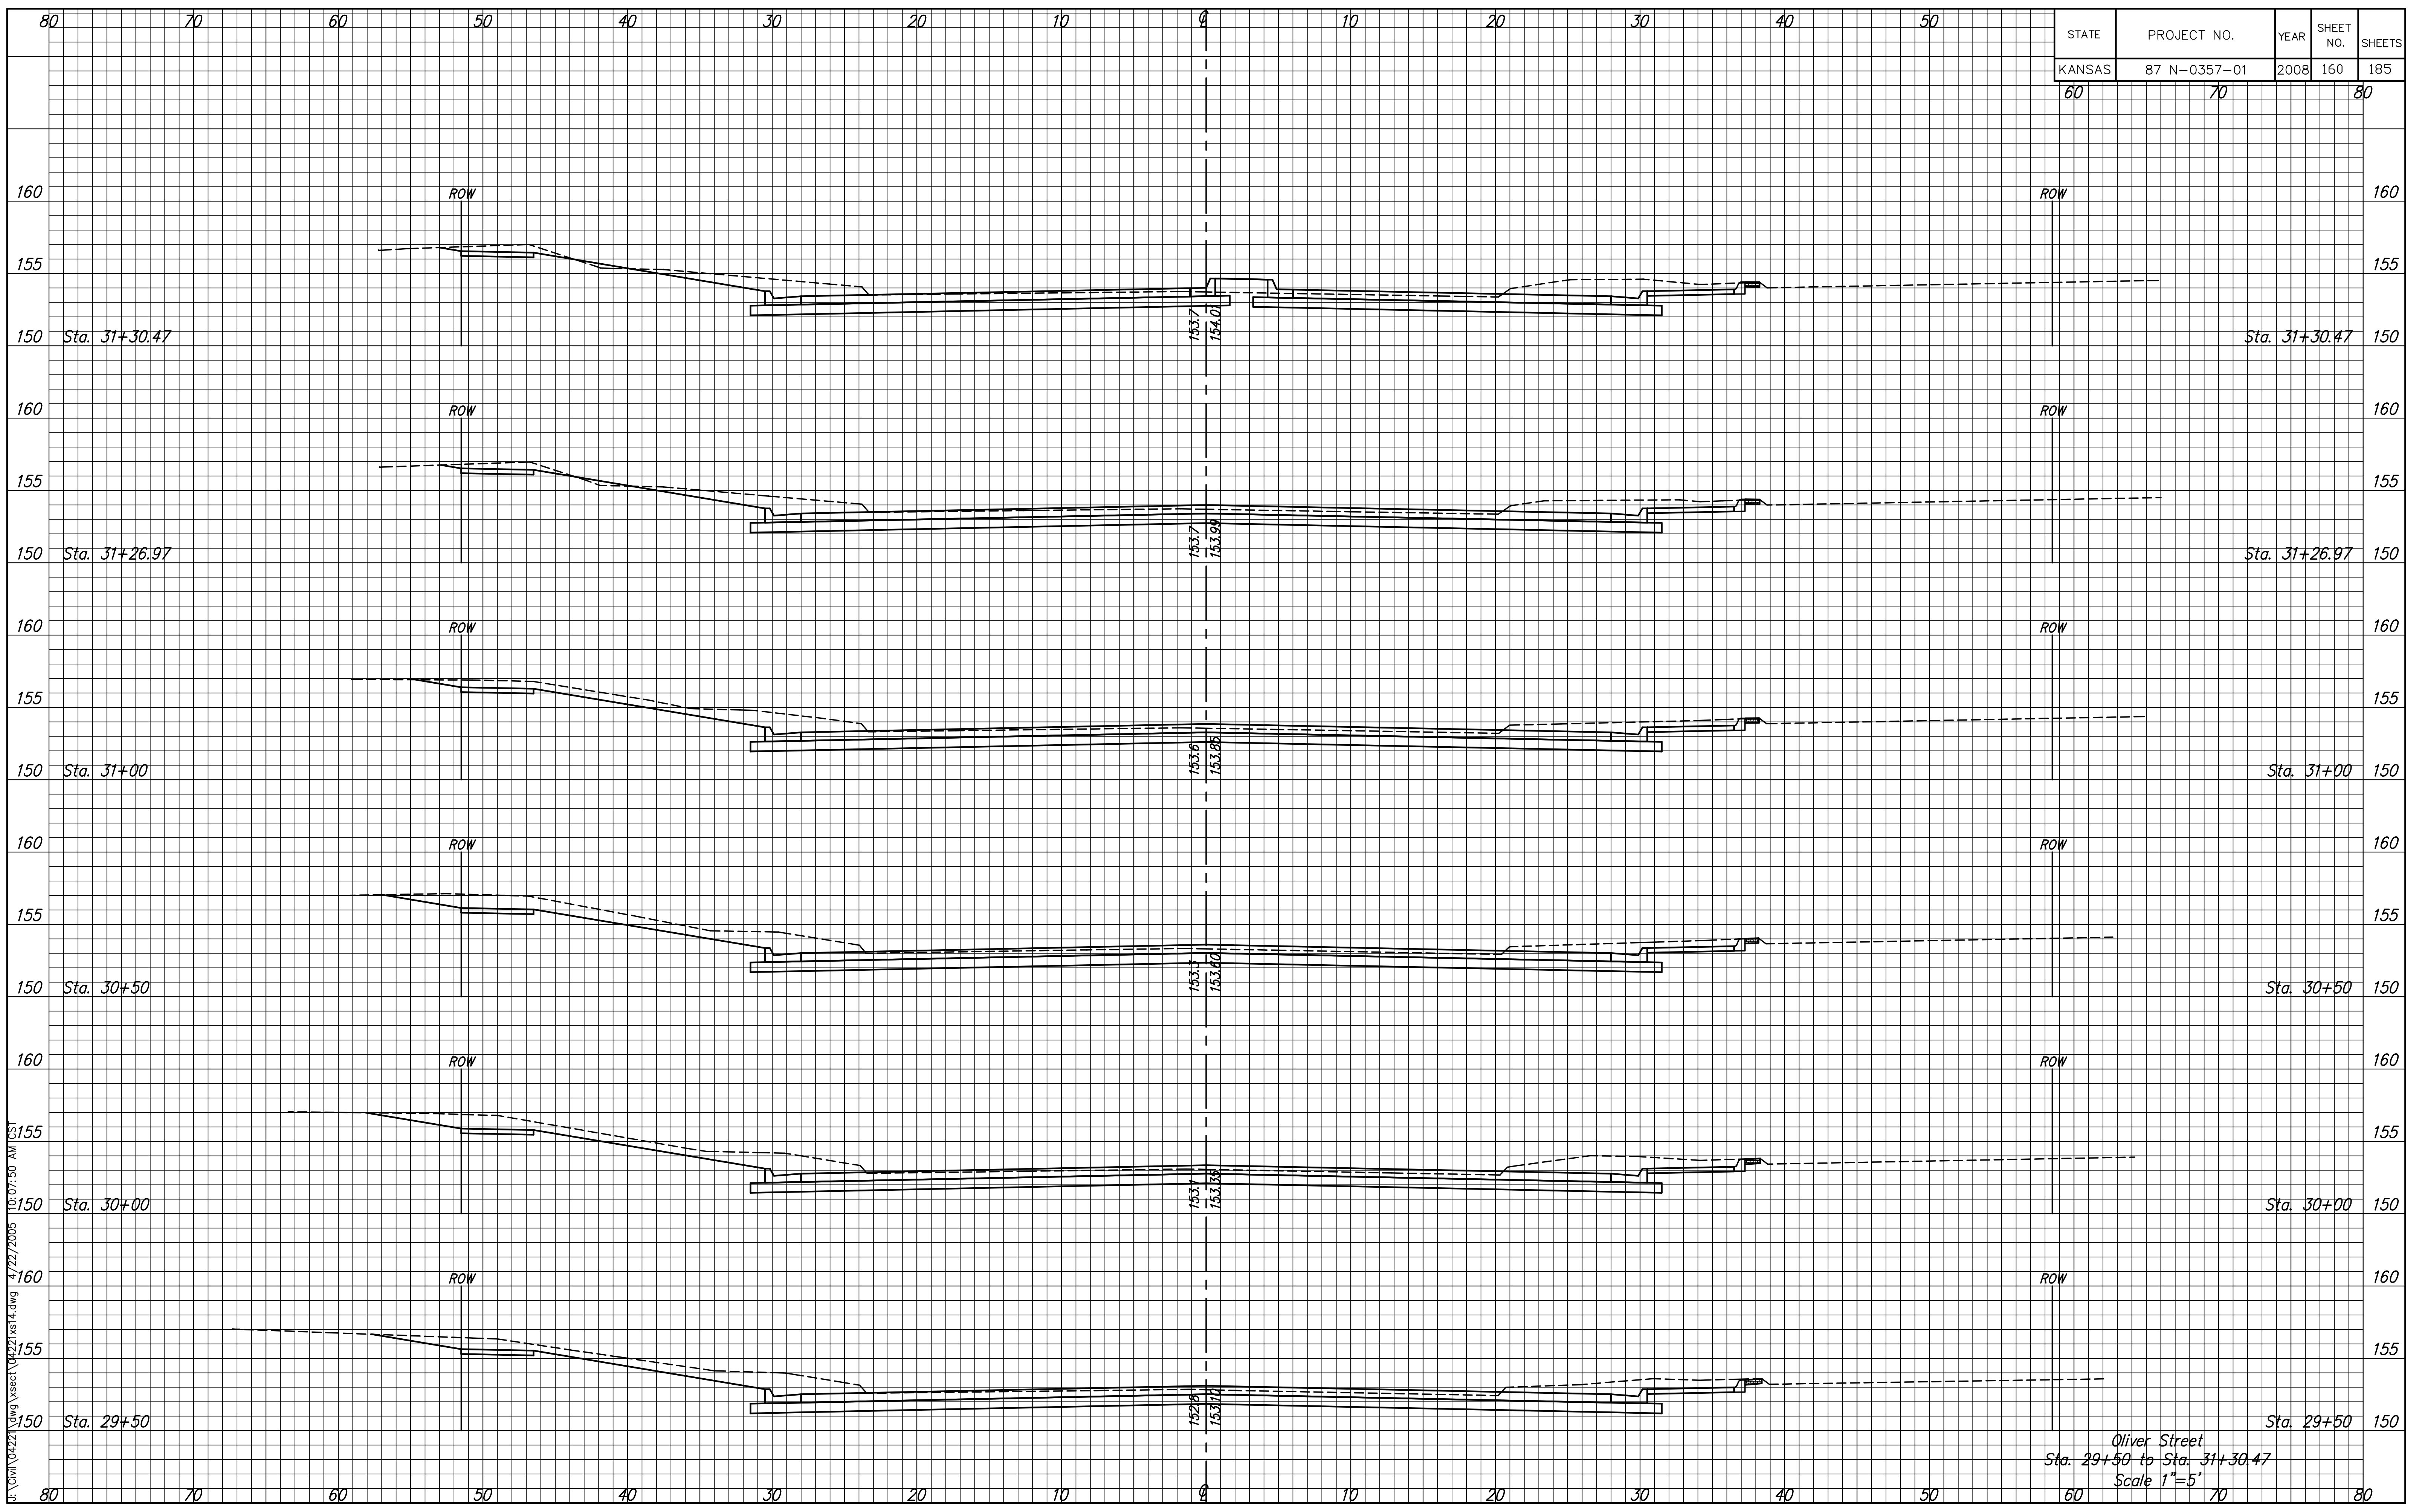

F:\CIVIL\042221.dwg User: jcs Date: 4/22/2005 10:07:50 AM

Oliver Street
 Sta. 29+50 to Sta. 31+30.47
 Scale 1"=5'