


STATE	PROJECT NO.	YEAR	SHEET NO.	SHEETS
KANSAS	87 N-0357-01	2008	164	185
60	70			80

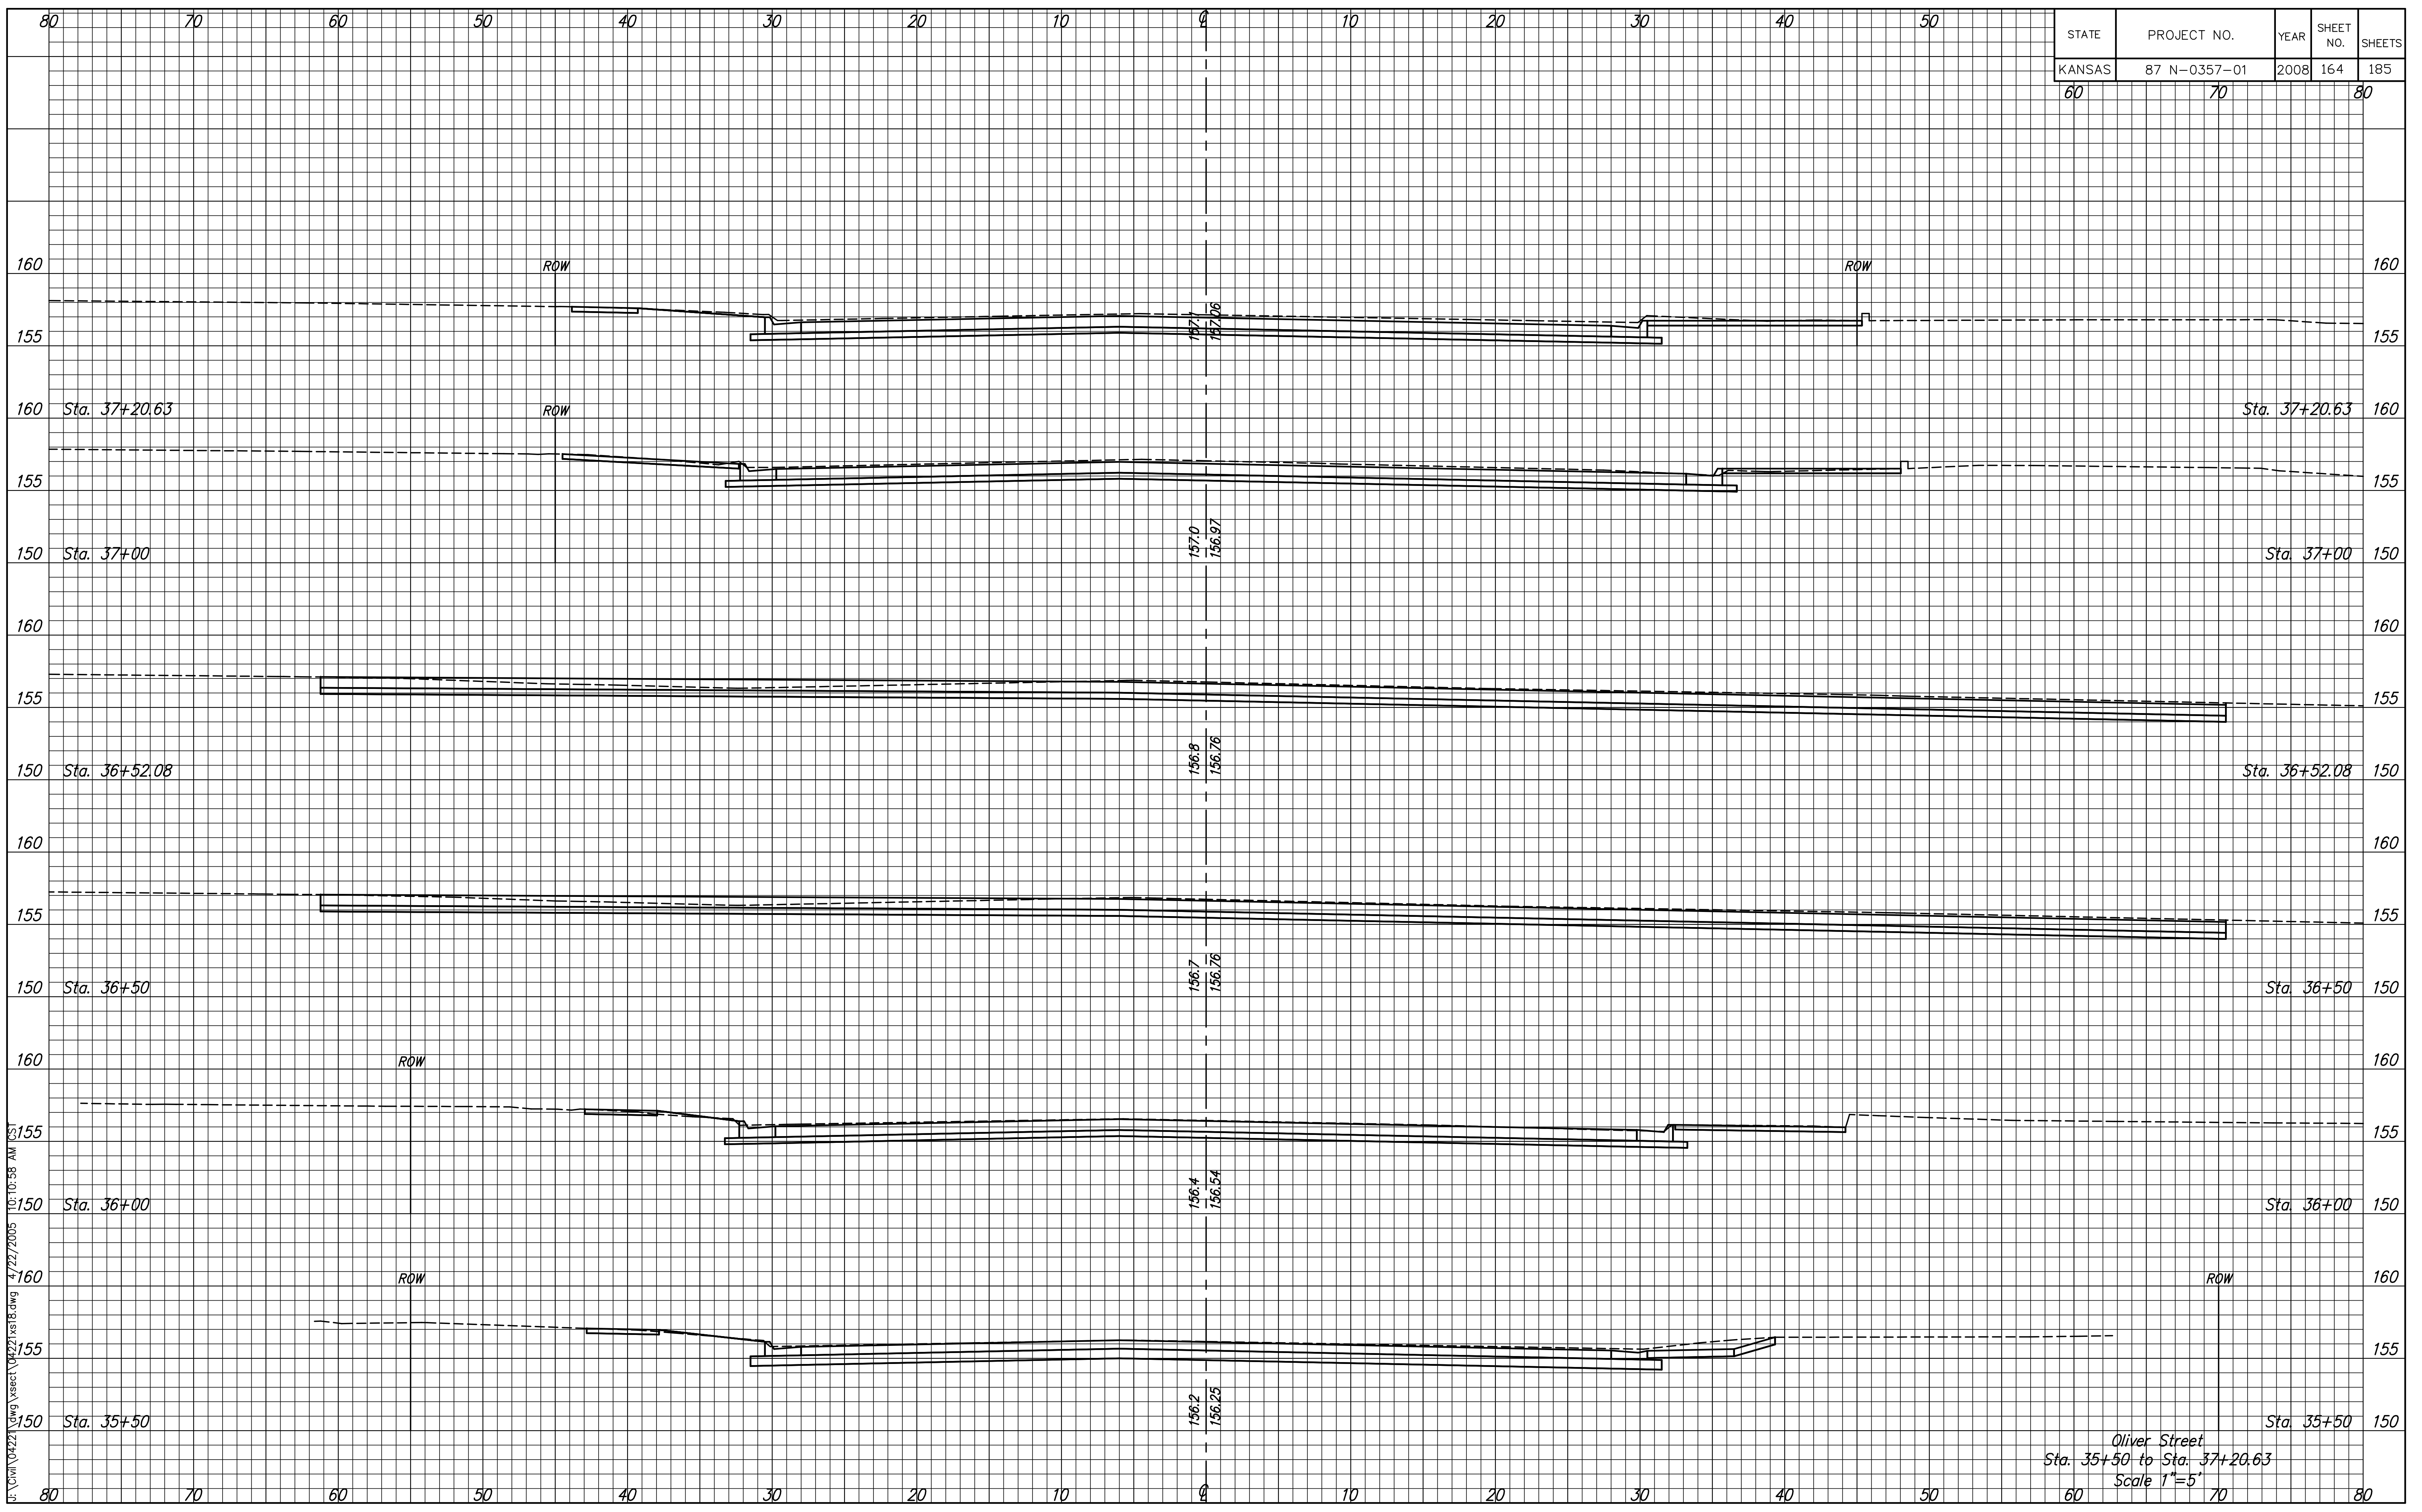

F:\CIVIL\04222\Draw\sect\04222\sect18.dwg 4/22/2005 10:10:58 AM

Oliver Street
 Sta. 35+50 to Sta. 37+20.63
 Scale 1"=5'