


STATE	PROJECT NO.	YEAR	SHEET NO.	SHEETS
KANSAS	87 N-0357-01	2008	165	185

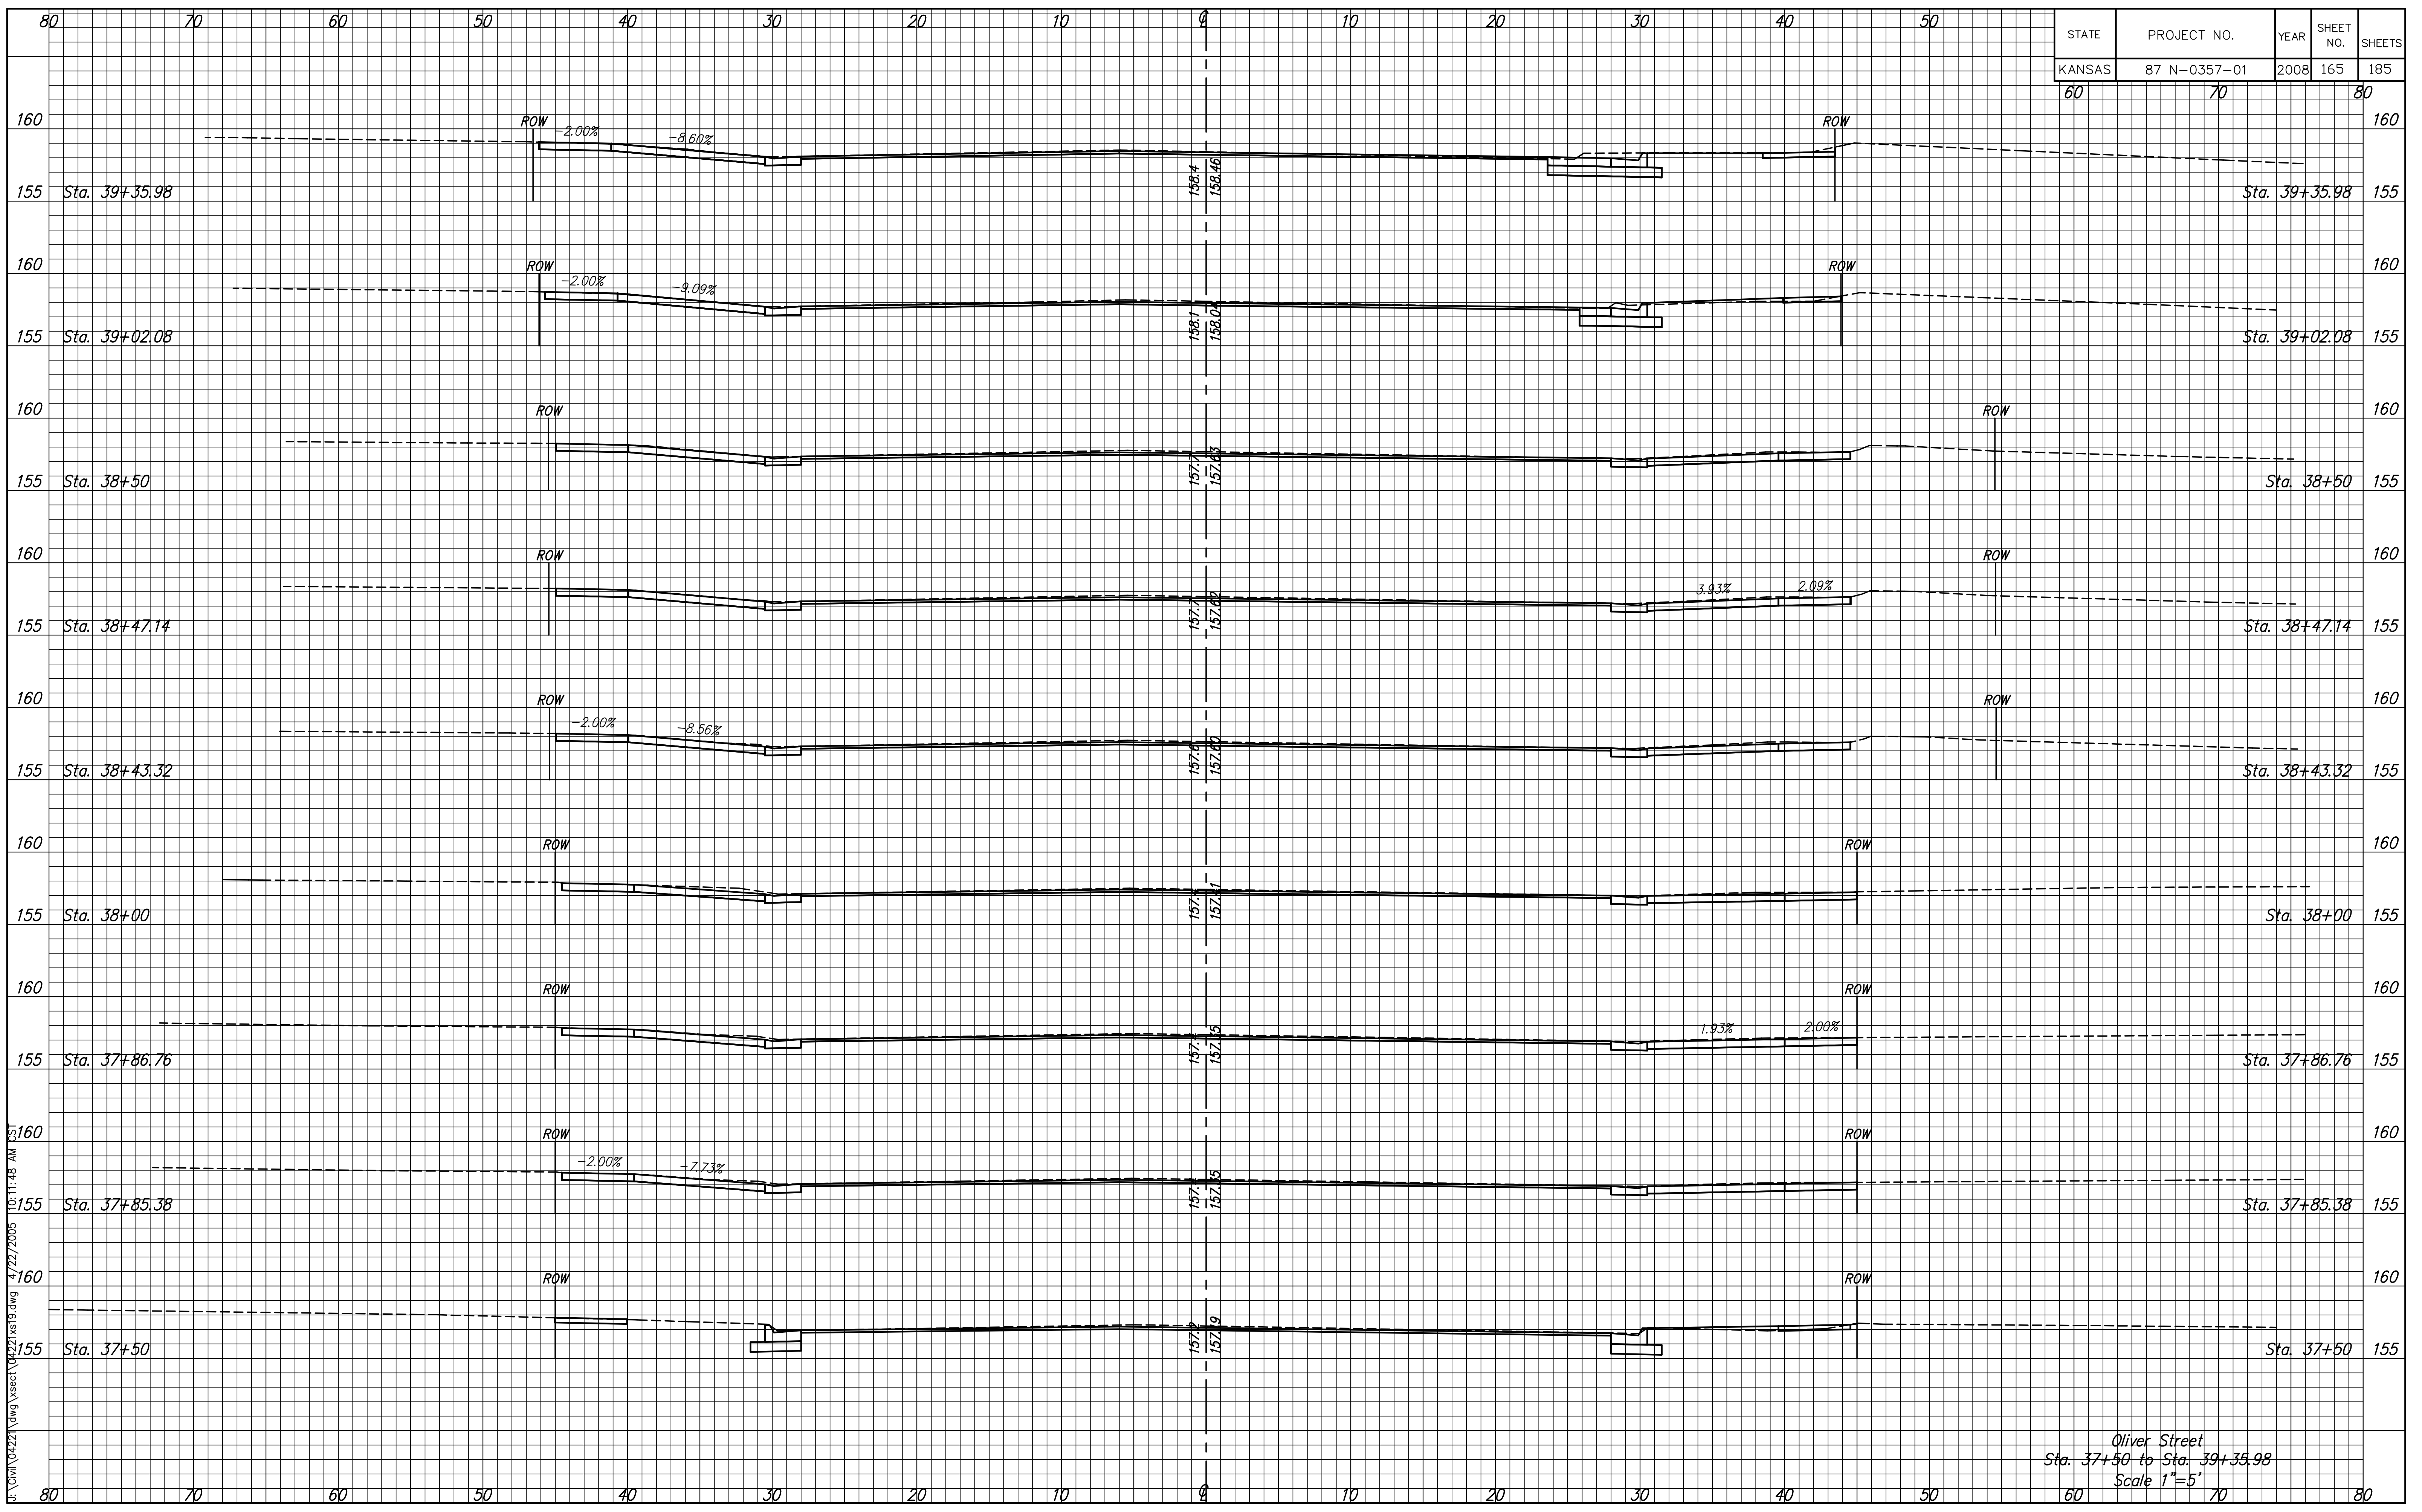

Oliver Street
 Sta. 37+50 to Sta. 39+35.98
 Scale 1"=5'

J:\CIVIL\04222\dwg\sect\04222\sect.dwg 4/22/2005 10:11:48 AM