


STATE	PROJECT NO.	YEAR	SHEET NO.	SHEETS
KANSAS	87 N-0357-01	2008	166	185
60	70			80

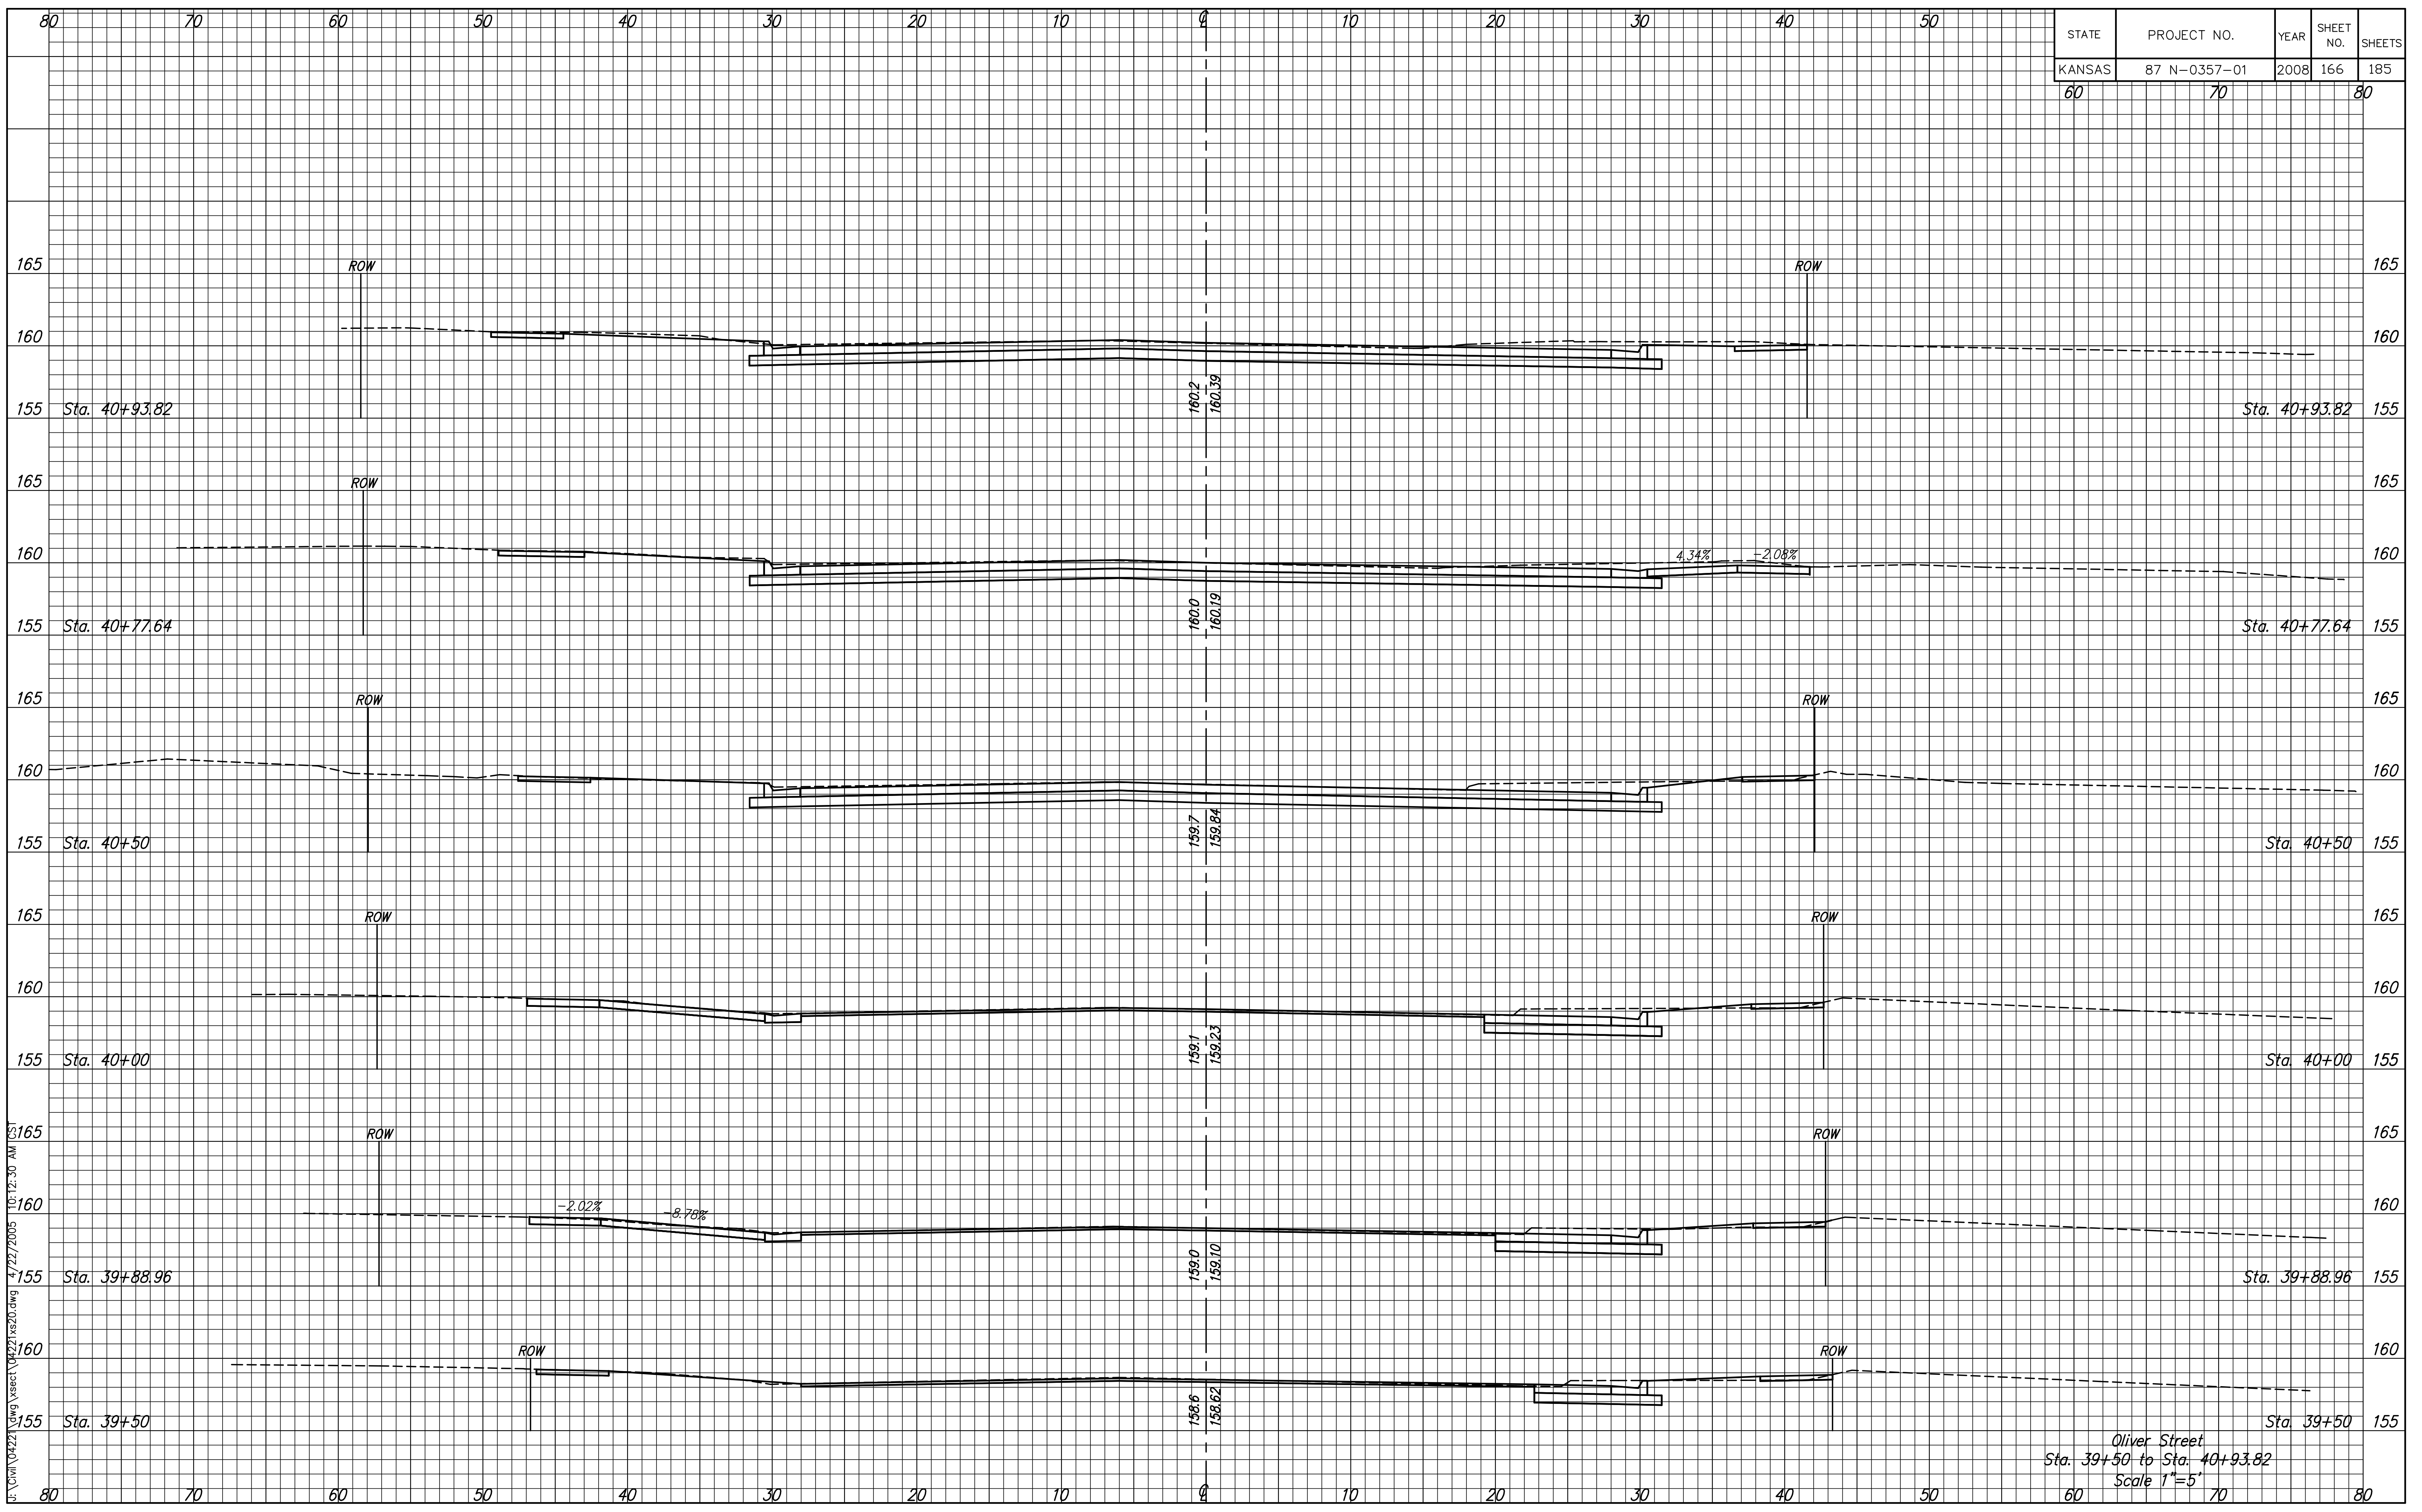

F:\CIVIL\04222.dwg User: j... 4/22/2005 10:12:30 AM

Oliver Street
 Sta. 39+50 to Sta. 40+93.82
 Scale 1"=5'