


STATE	PROJECT NO.	YEAR	SHEET NO.	SHEETS
KANSAS	87 N-0357-01	2008	167	185
60	70			80

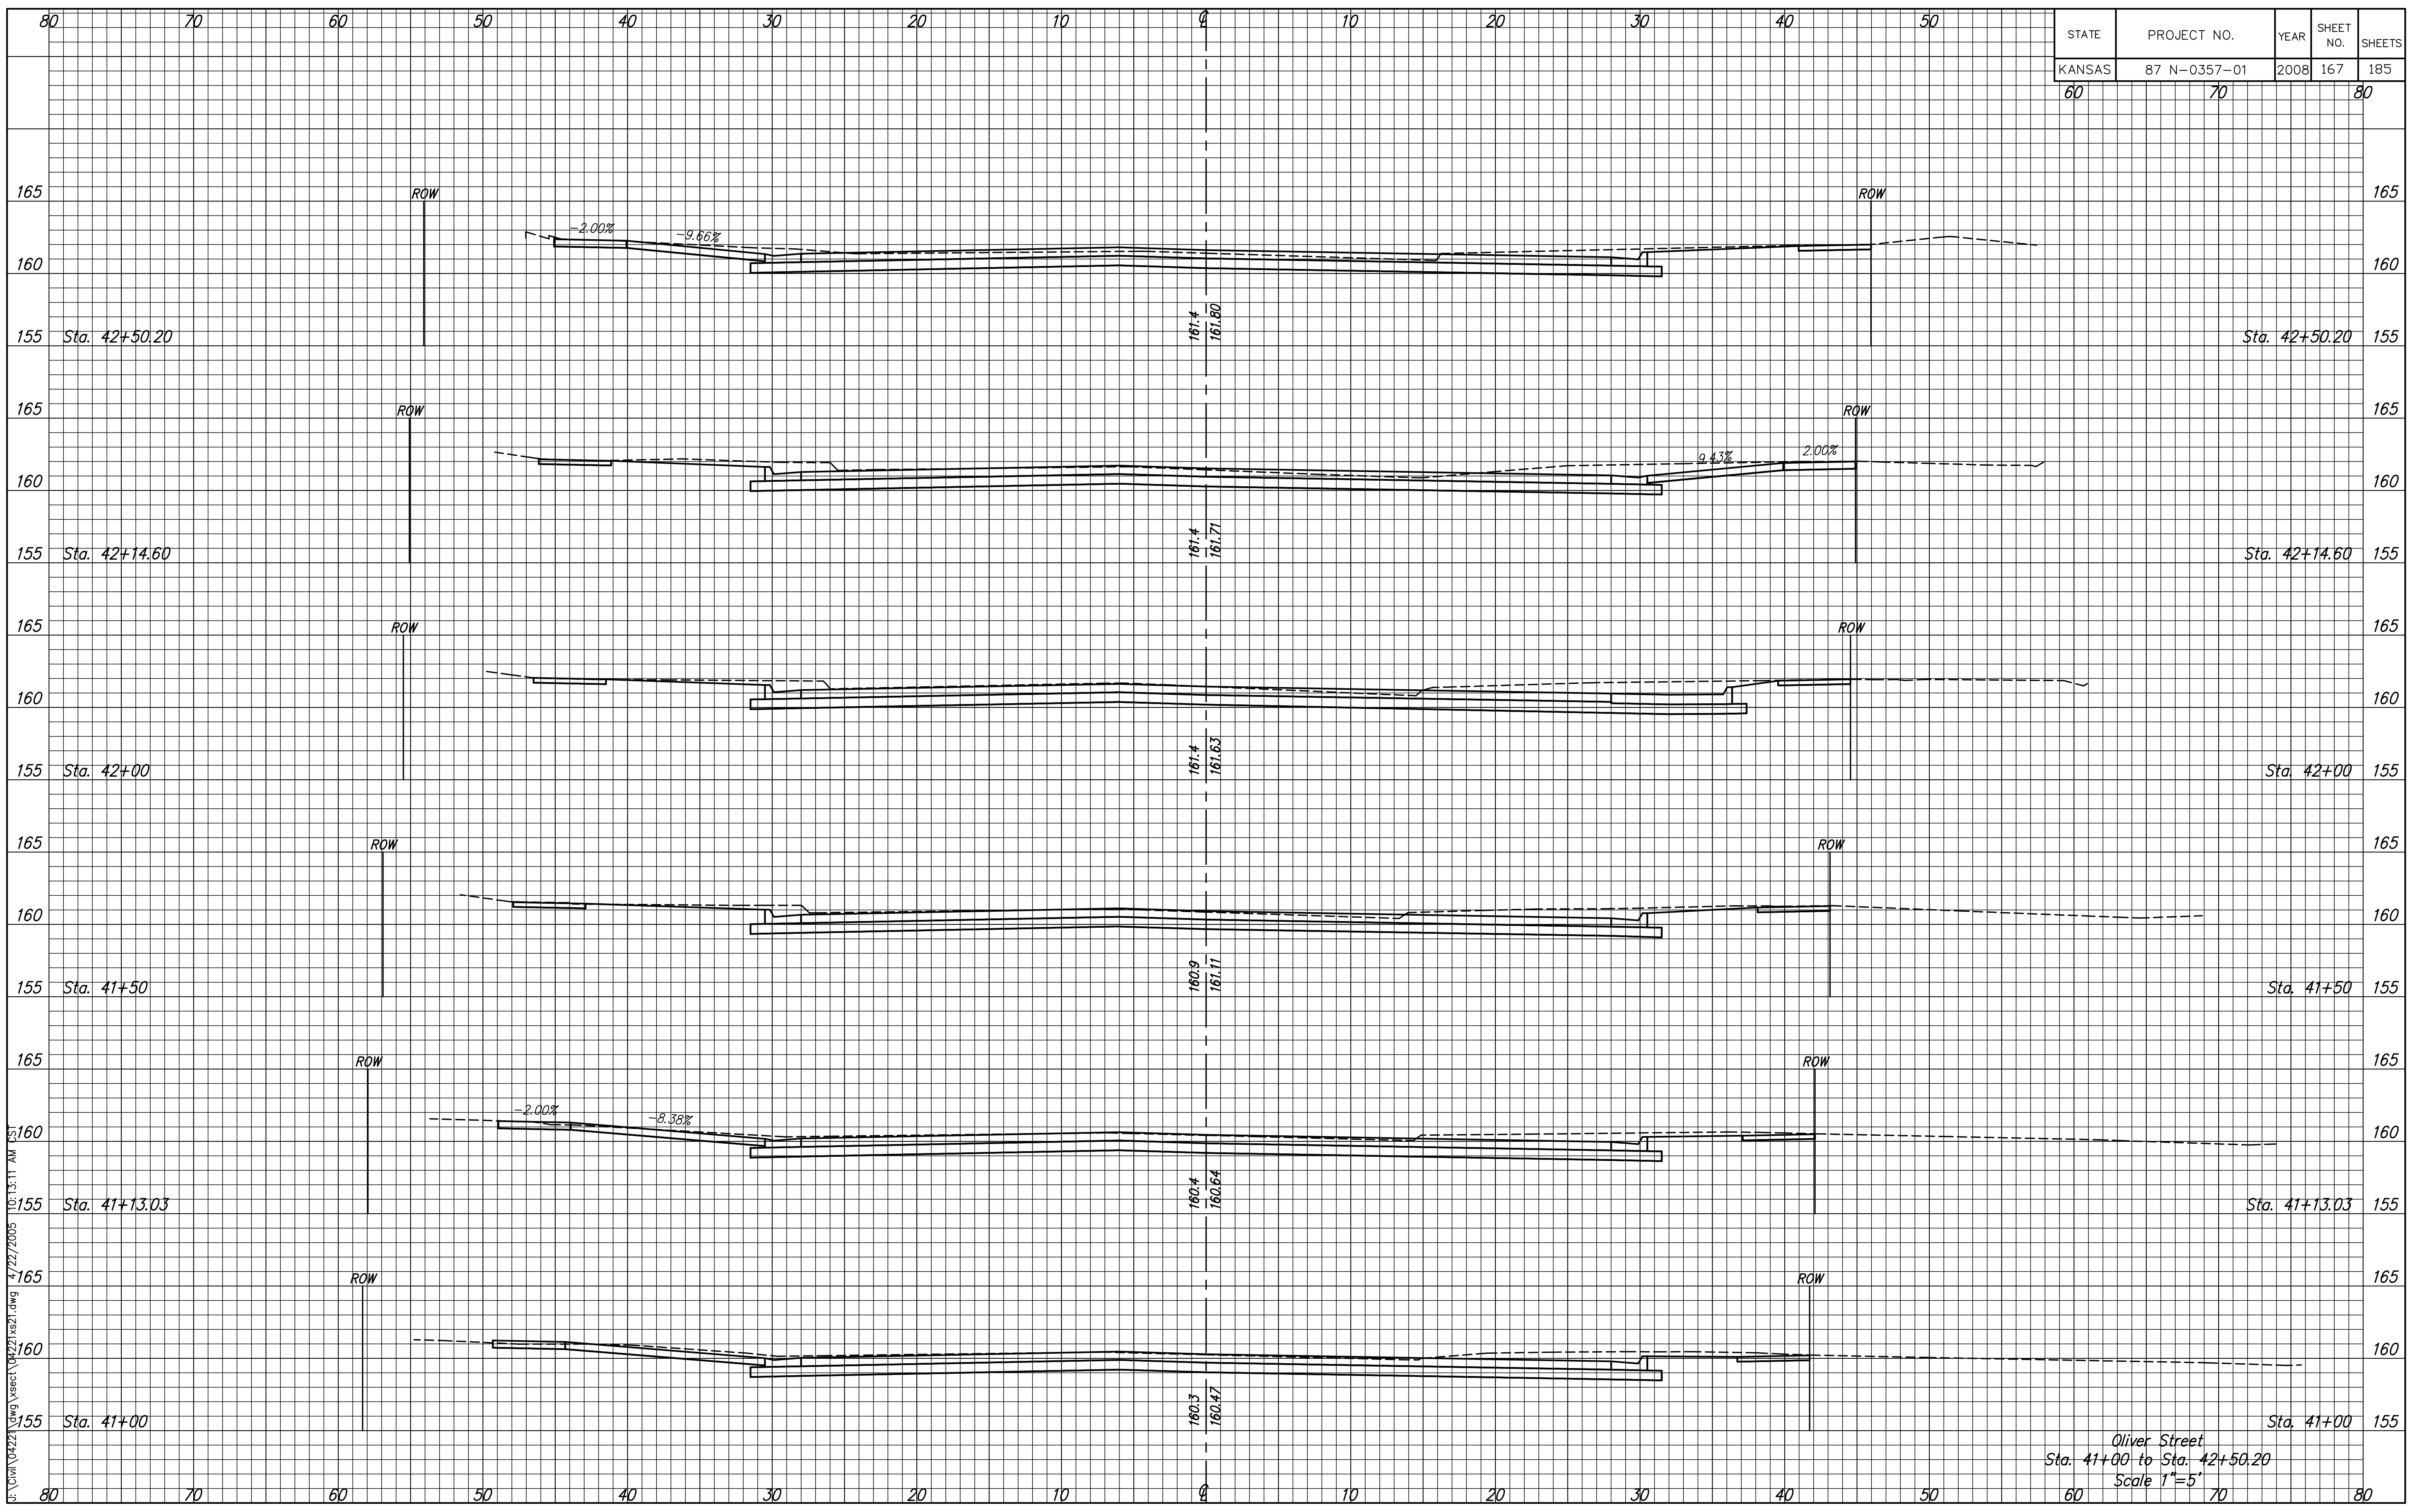

F:\CIVIL\042221.dwg (sect) 4/22/2005 10:15:11 AM

Oliver Street
 Sta. 41+00 to Sta. 42+50.20
 Scale 1"=5'