


STATE	PROJECT NO.	YEAR	SHEET NO.	SHEETS
KANSAS	87 N-0357-01	2008	168	185
60	70			80

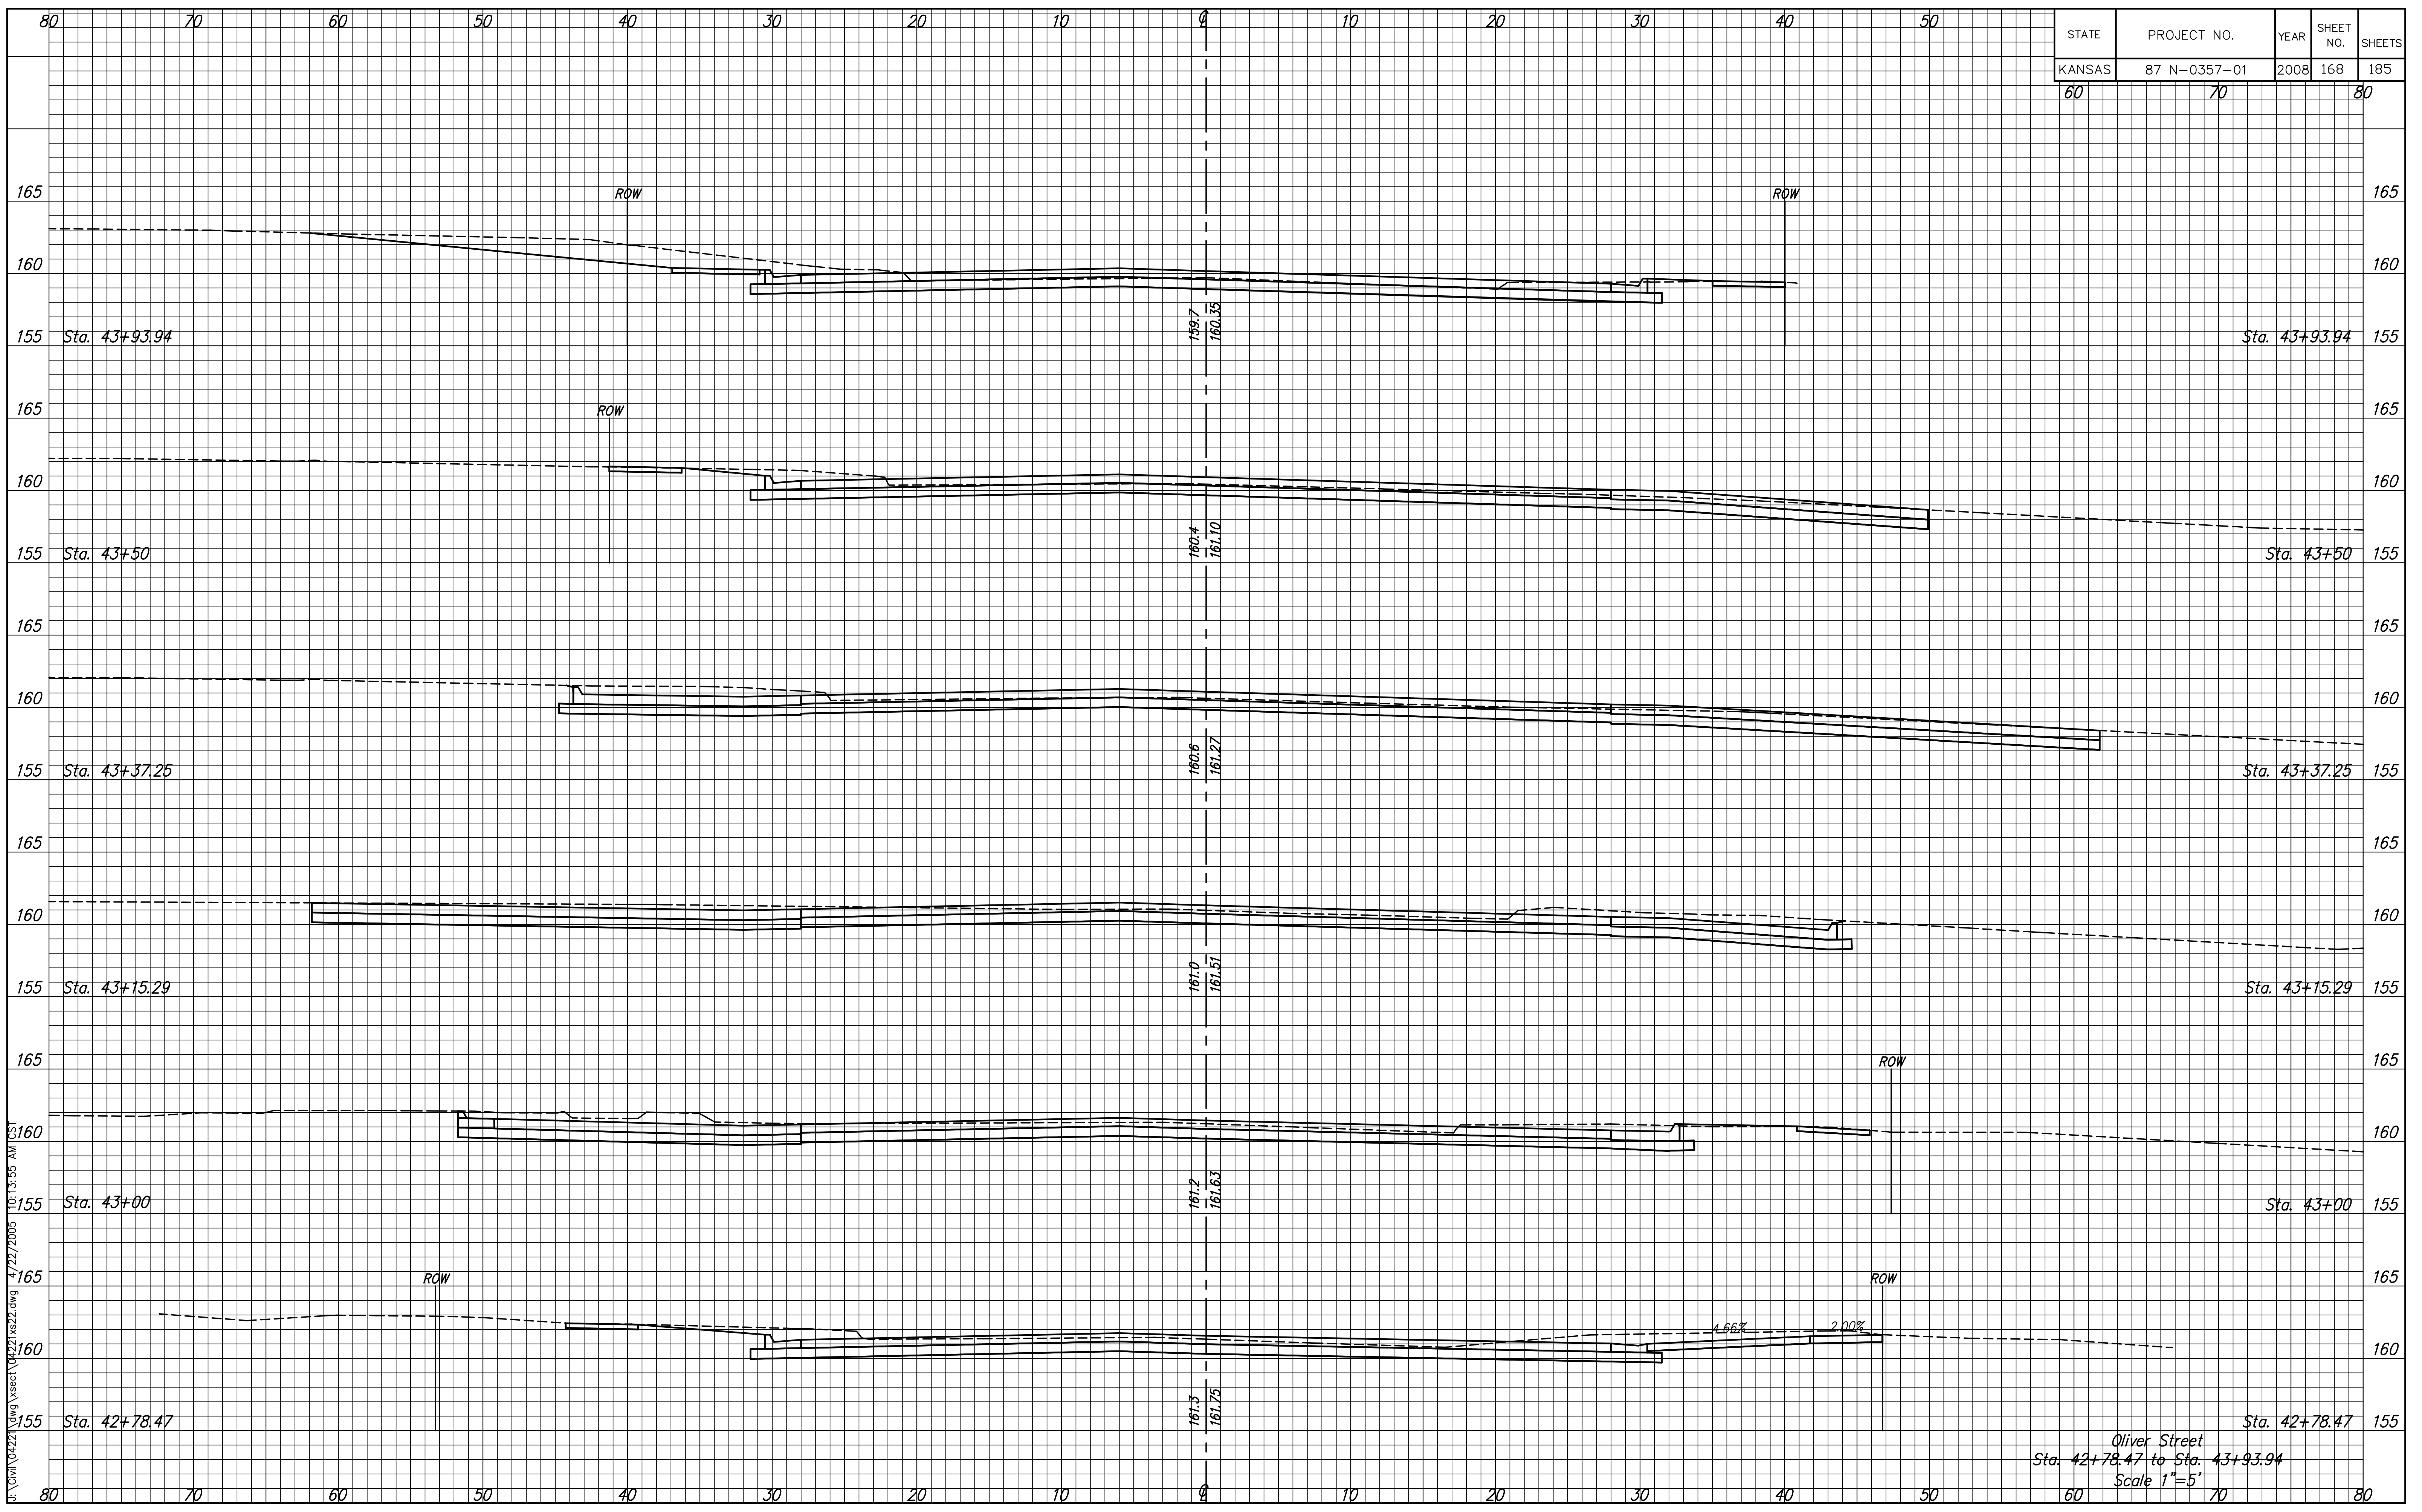

J:\CIVIL\04222\DWG\sect\04222\sect.dwg 4/22/2005 10:15:55 AM

Oliver Street
 Sta. 42+78.47 to Sta. 43+93.94
 Scale 1"=5'