


STATE	PROJECT NO.	YEAR	SHEET NO.	SHEETS
KANSAS	87 N-0357-01	2008	171	185
60	70			80

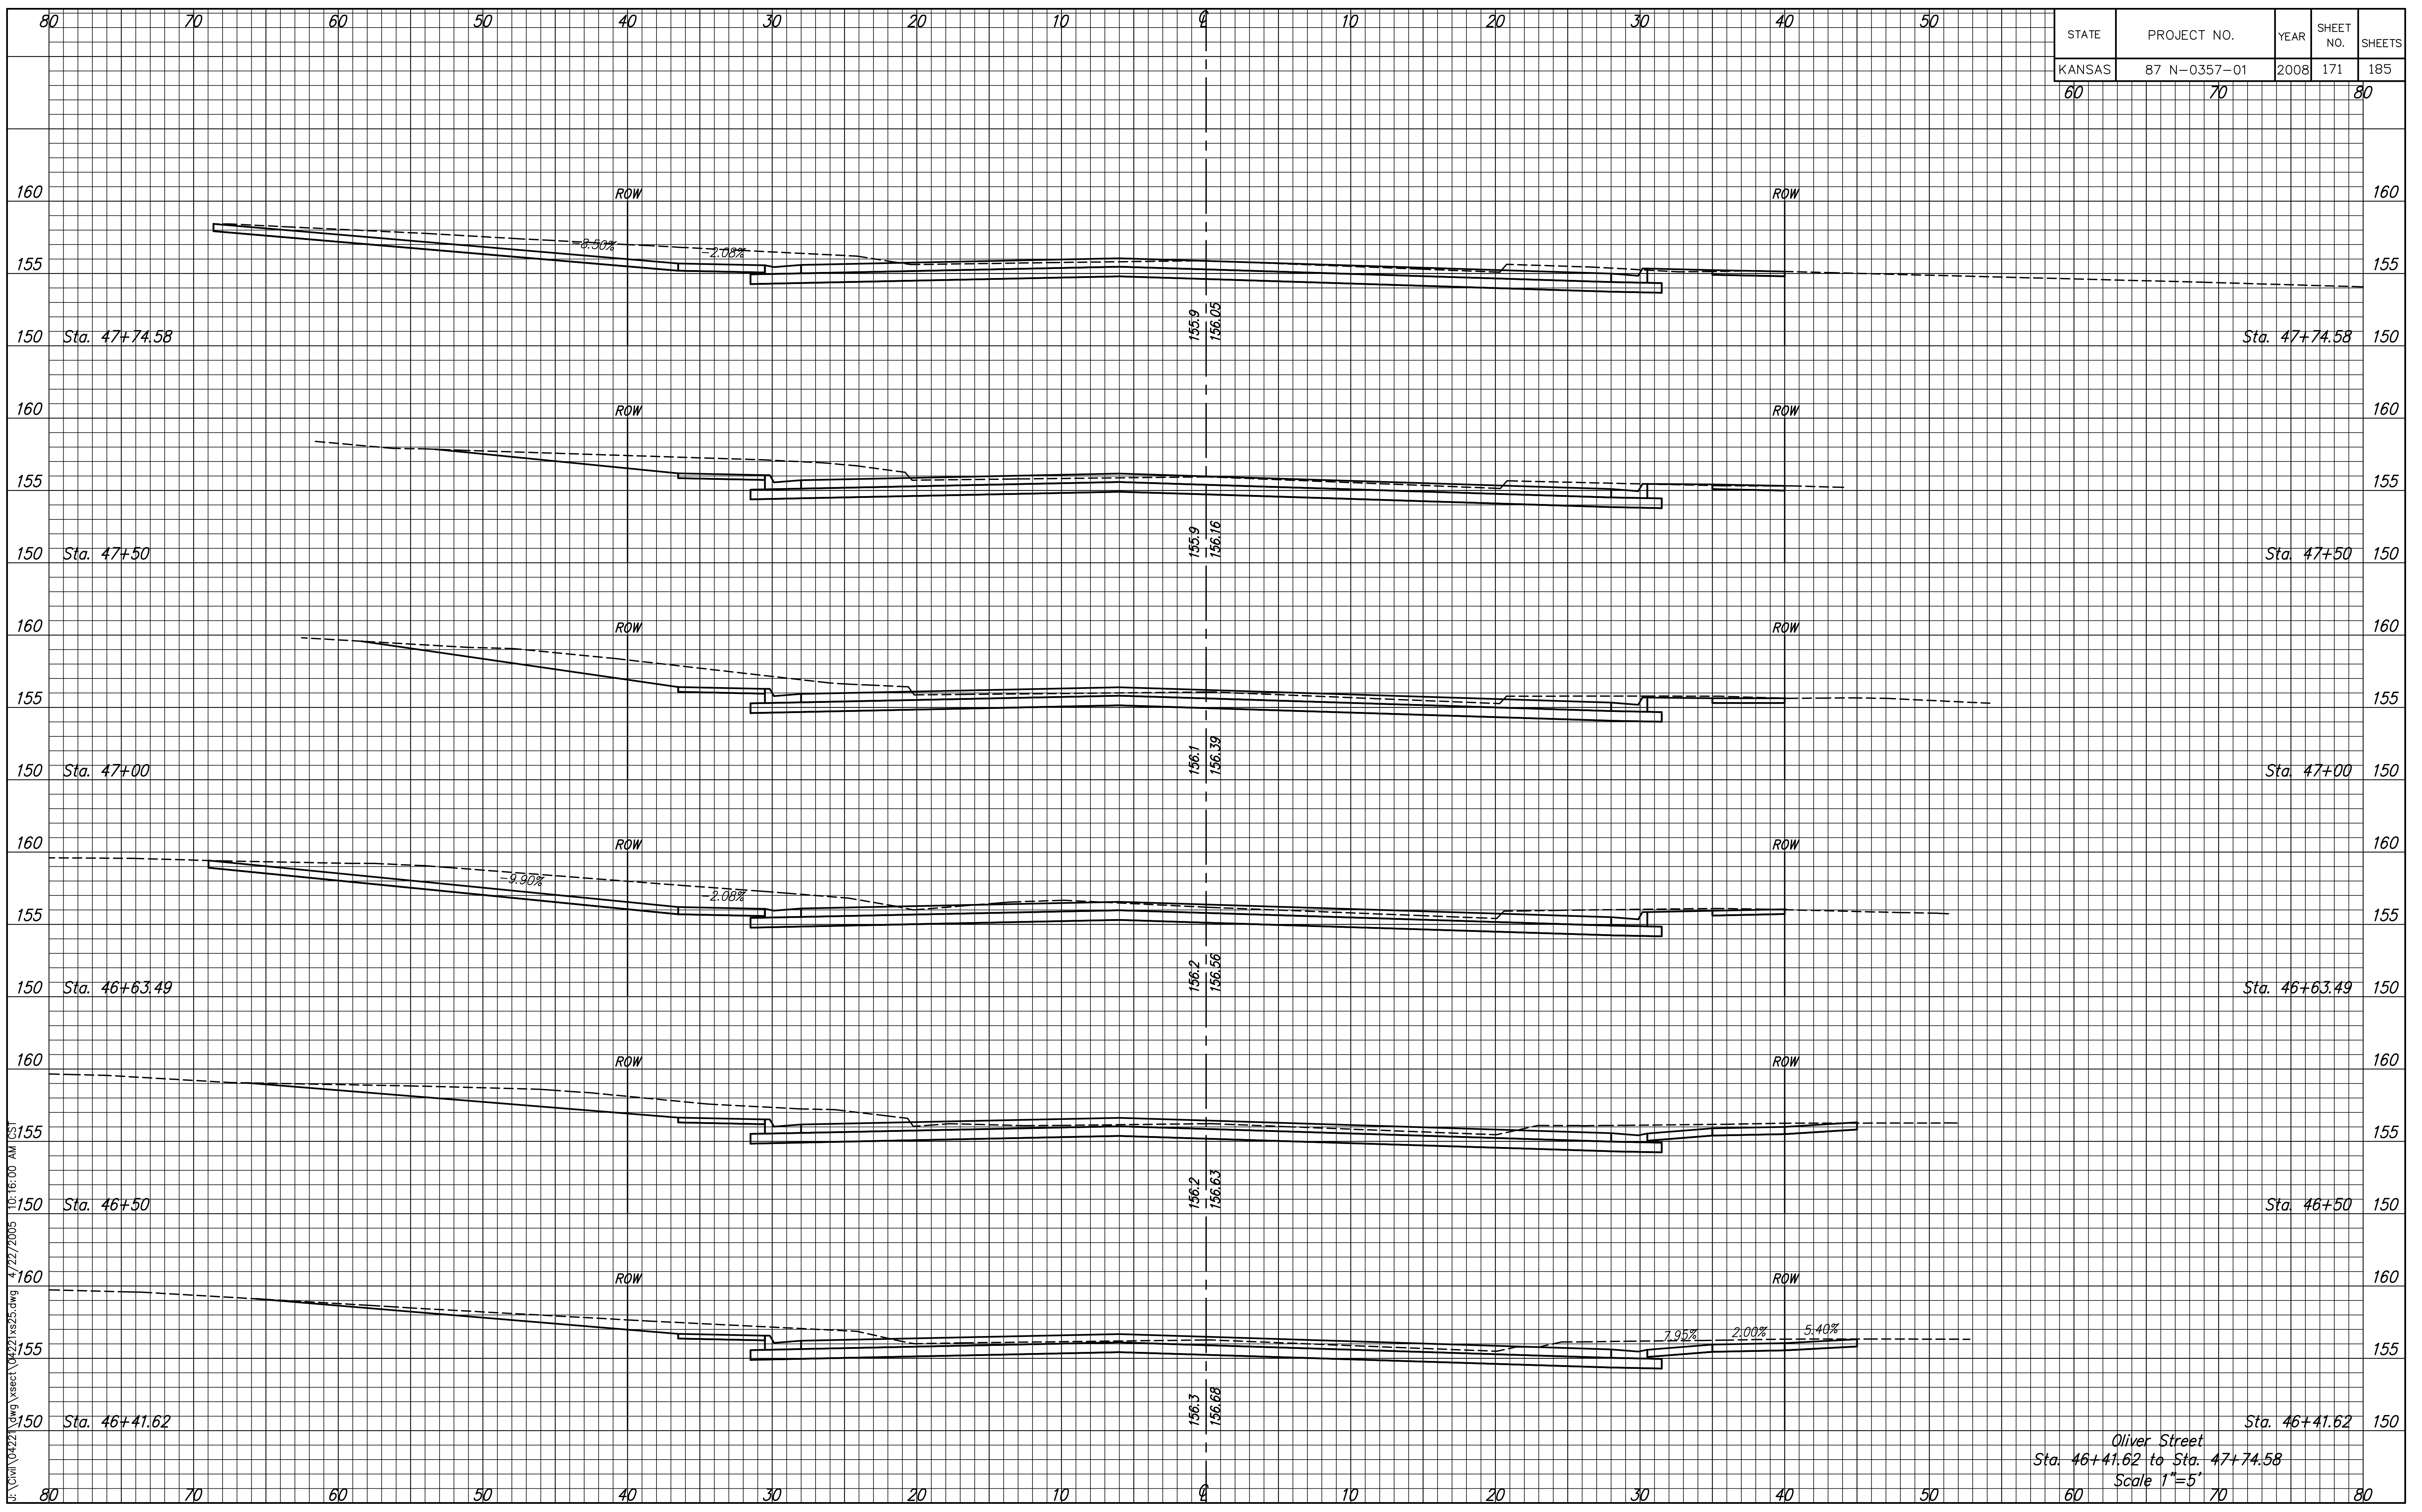

F:\CIVIL\042221.dwg User: j... 4/22/2005 10:18:00 AM

Oliver Street
 Sta. 46+41.62 to Sta. 47+74.58
 Scale 1"=5'