


STATE	PROJECT NO.	YEAR	SHEET NO.	SHEETS
KANSAS	87 N-0357-01	2008	172	185
60	70			80

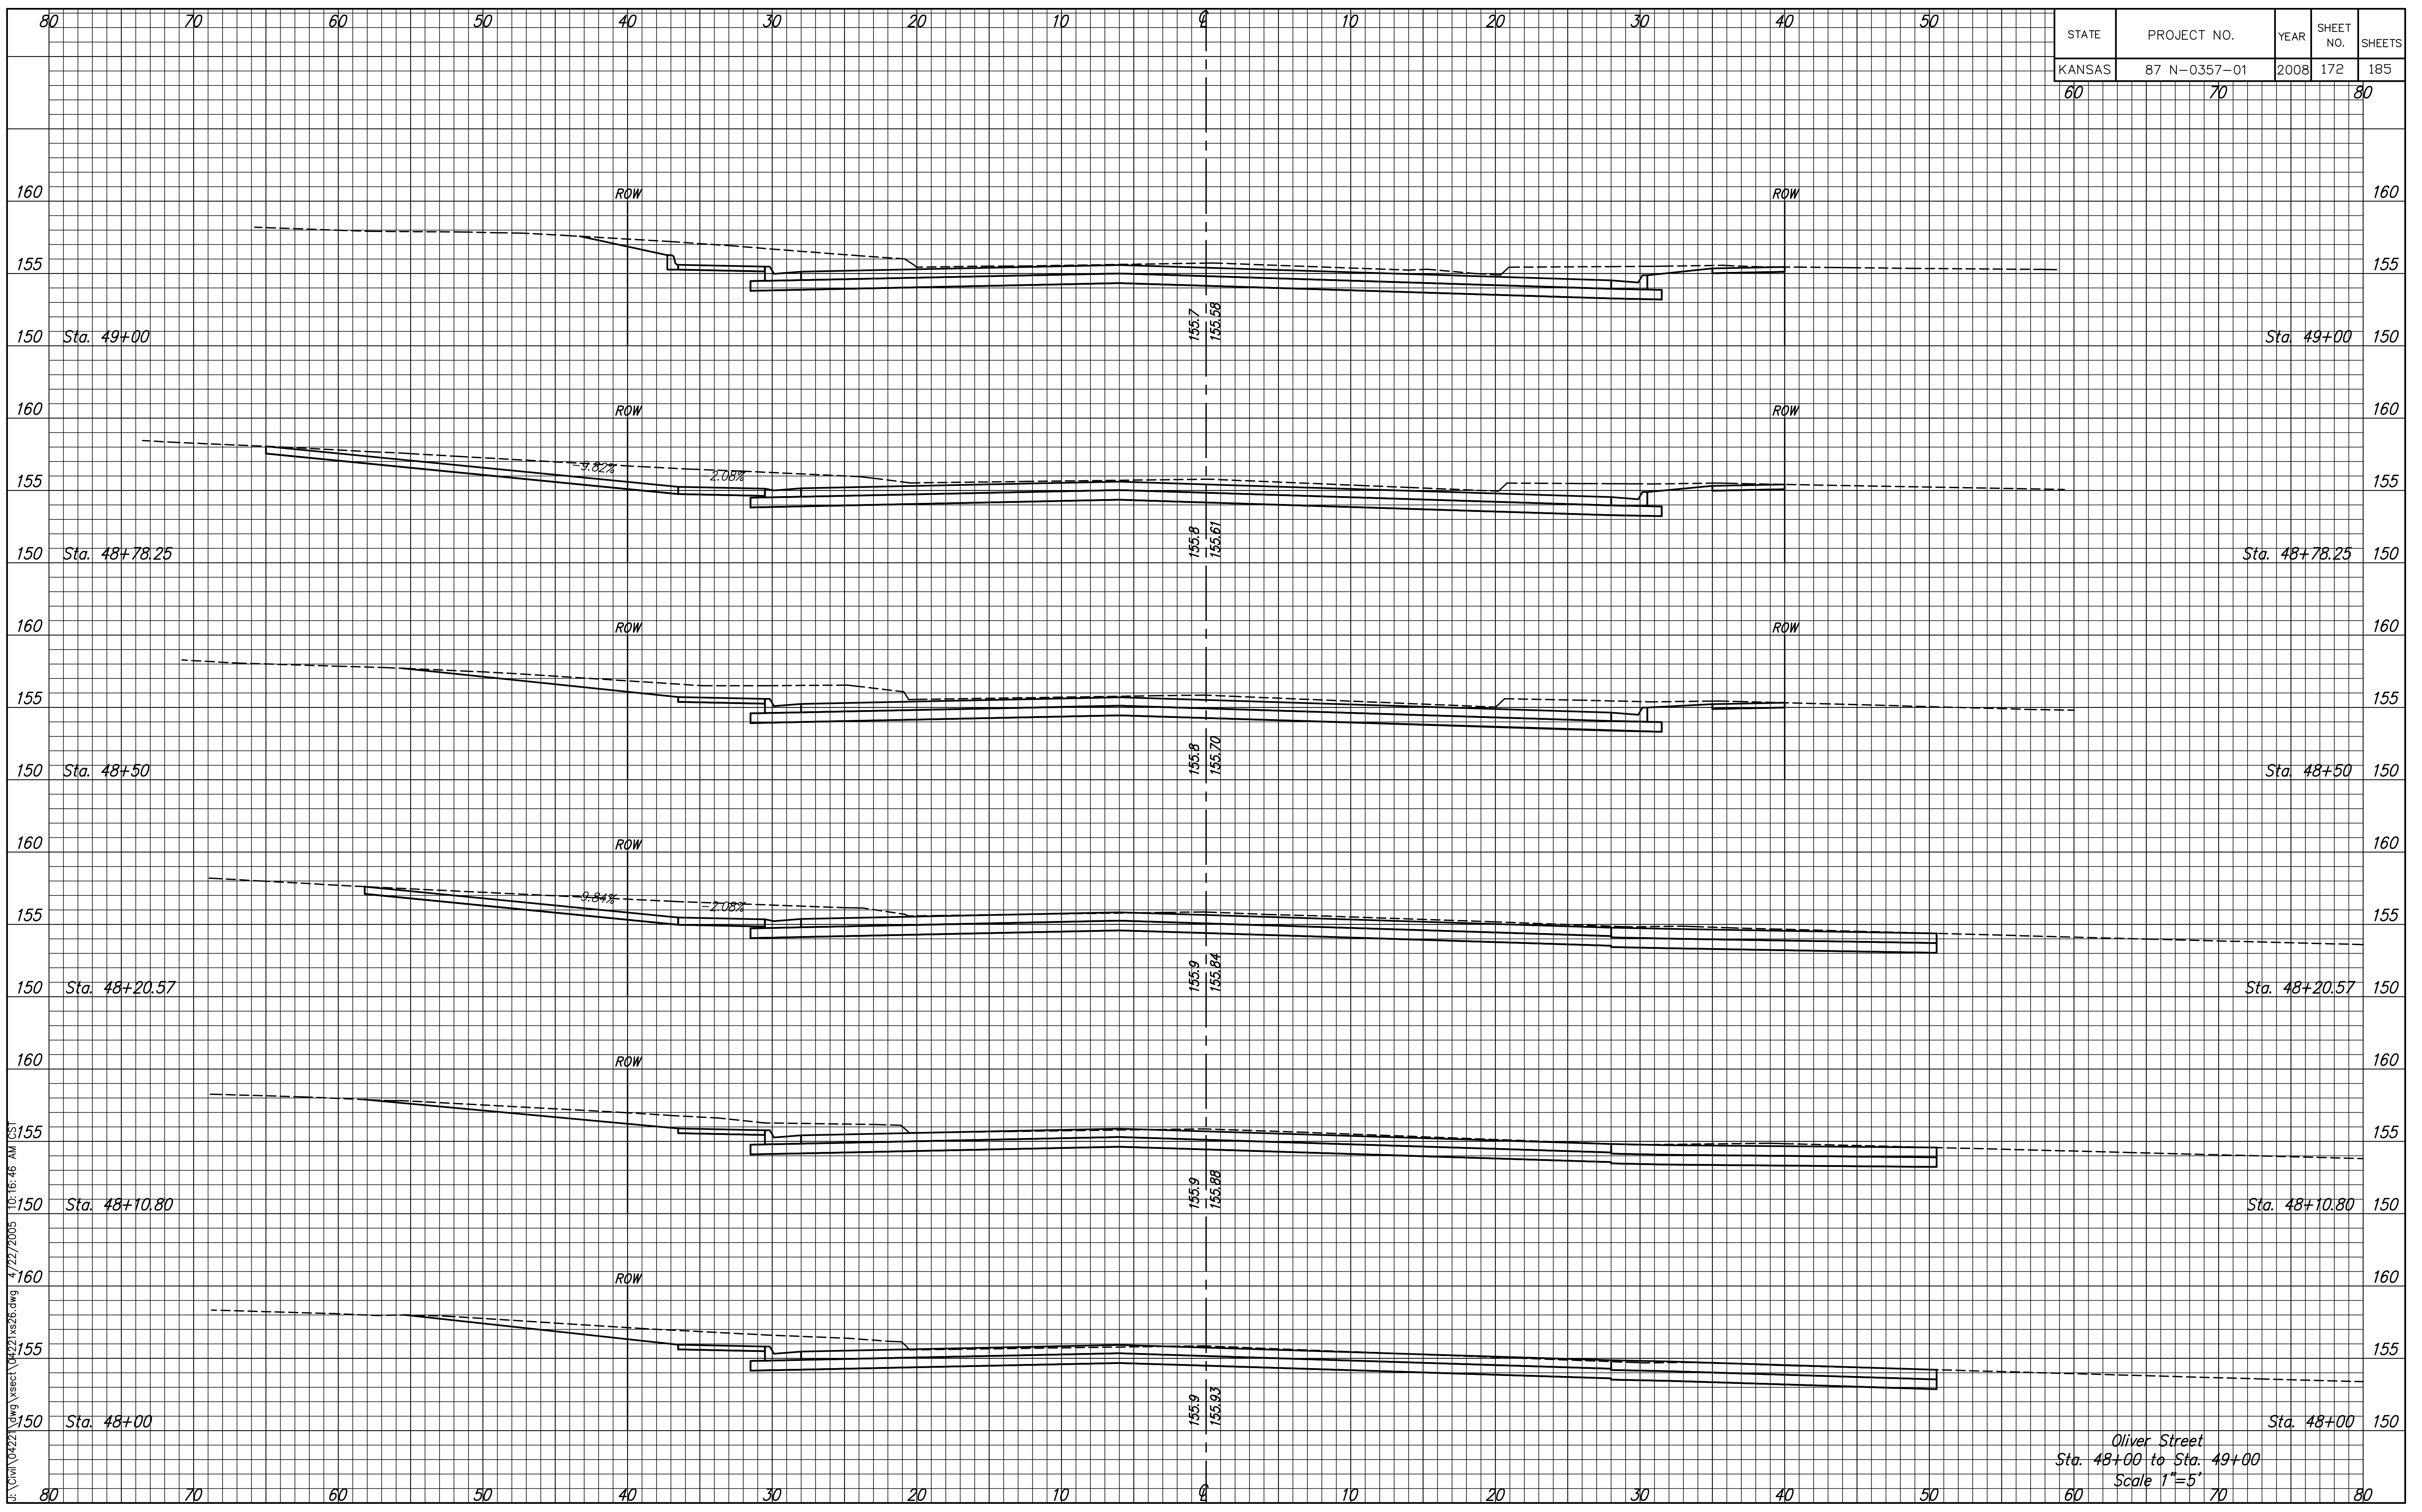

F:\Civil\0422\dwg\sect\0422\sect.dwg 4/22/2005 10:18:46 AM

Oliver Street  
 Sta. 48+00 to Sta. 49+00  
 Scale 1"=5'