


STATE	PROJECT NO.	YEAR	SHEET NO.	SHEETS
KANSAS	87 N-0357-01	2008	173	185
60	70			80

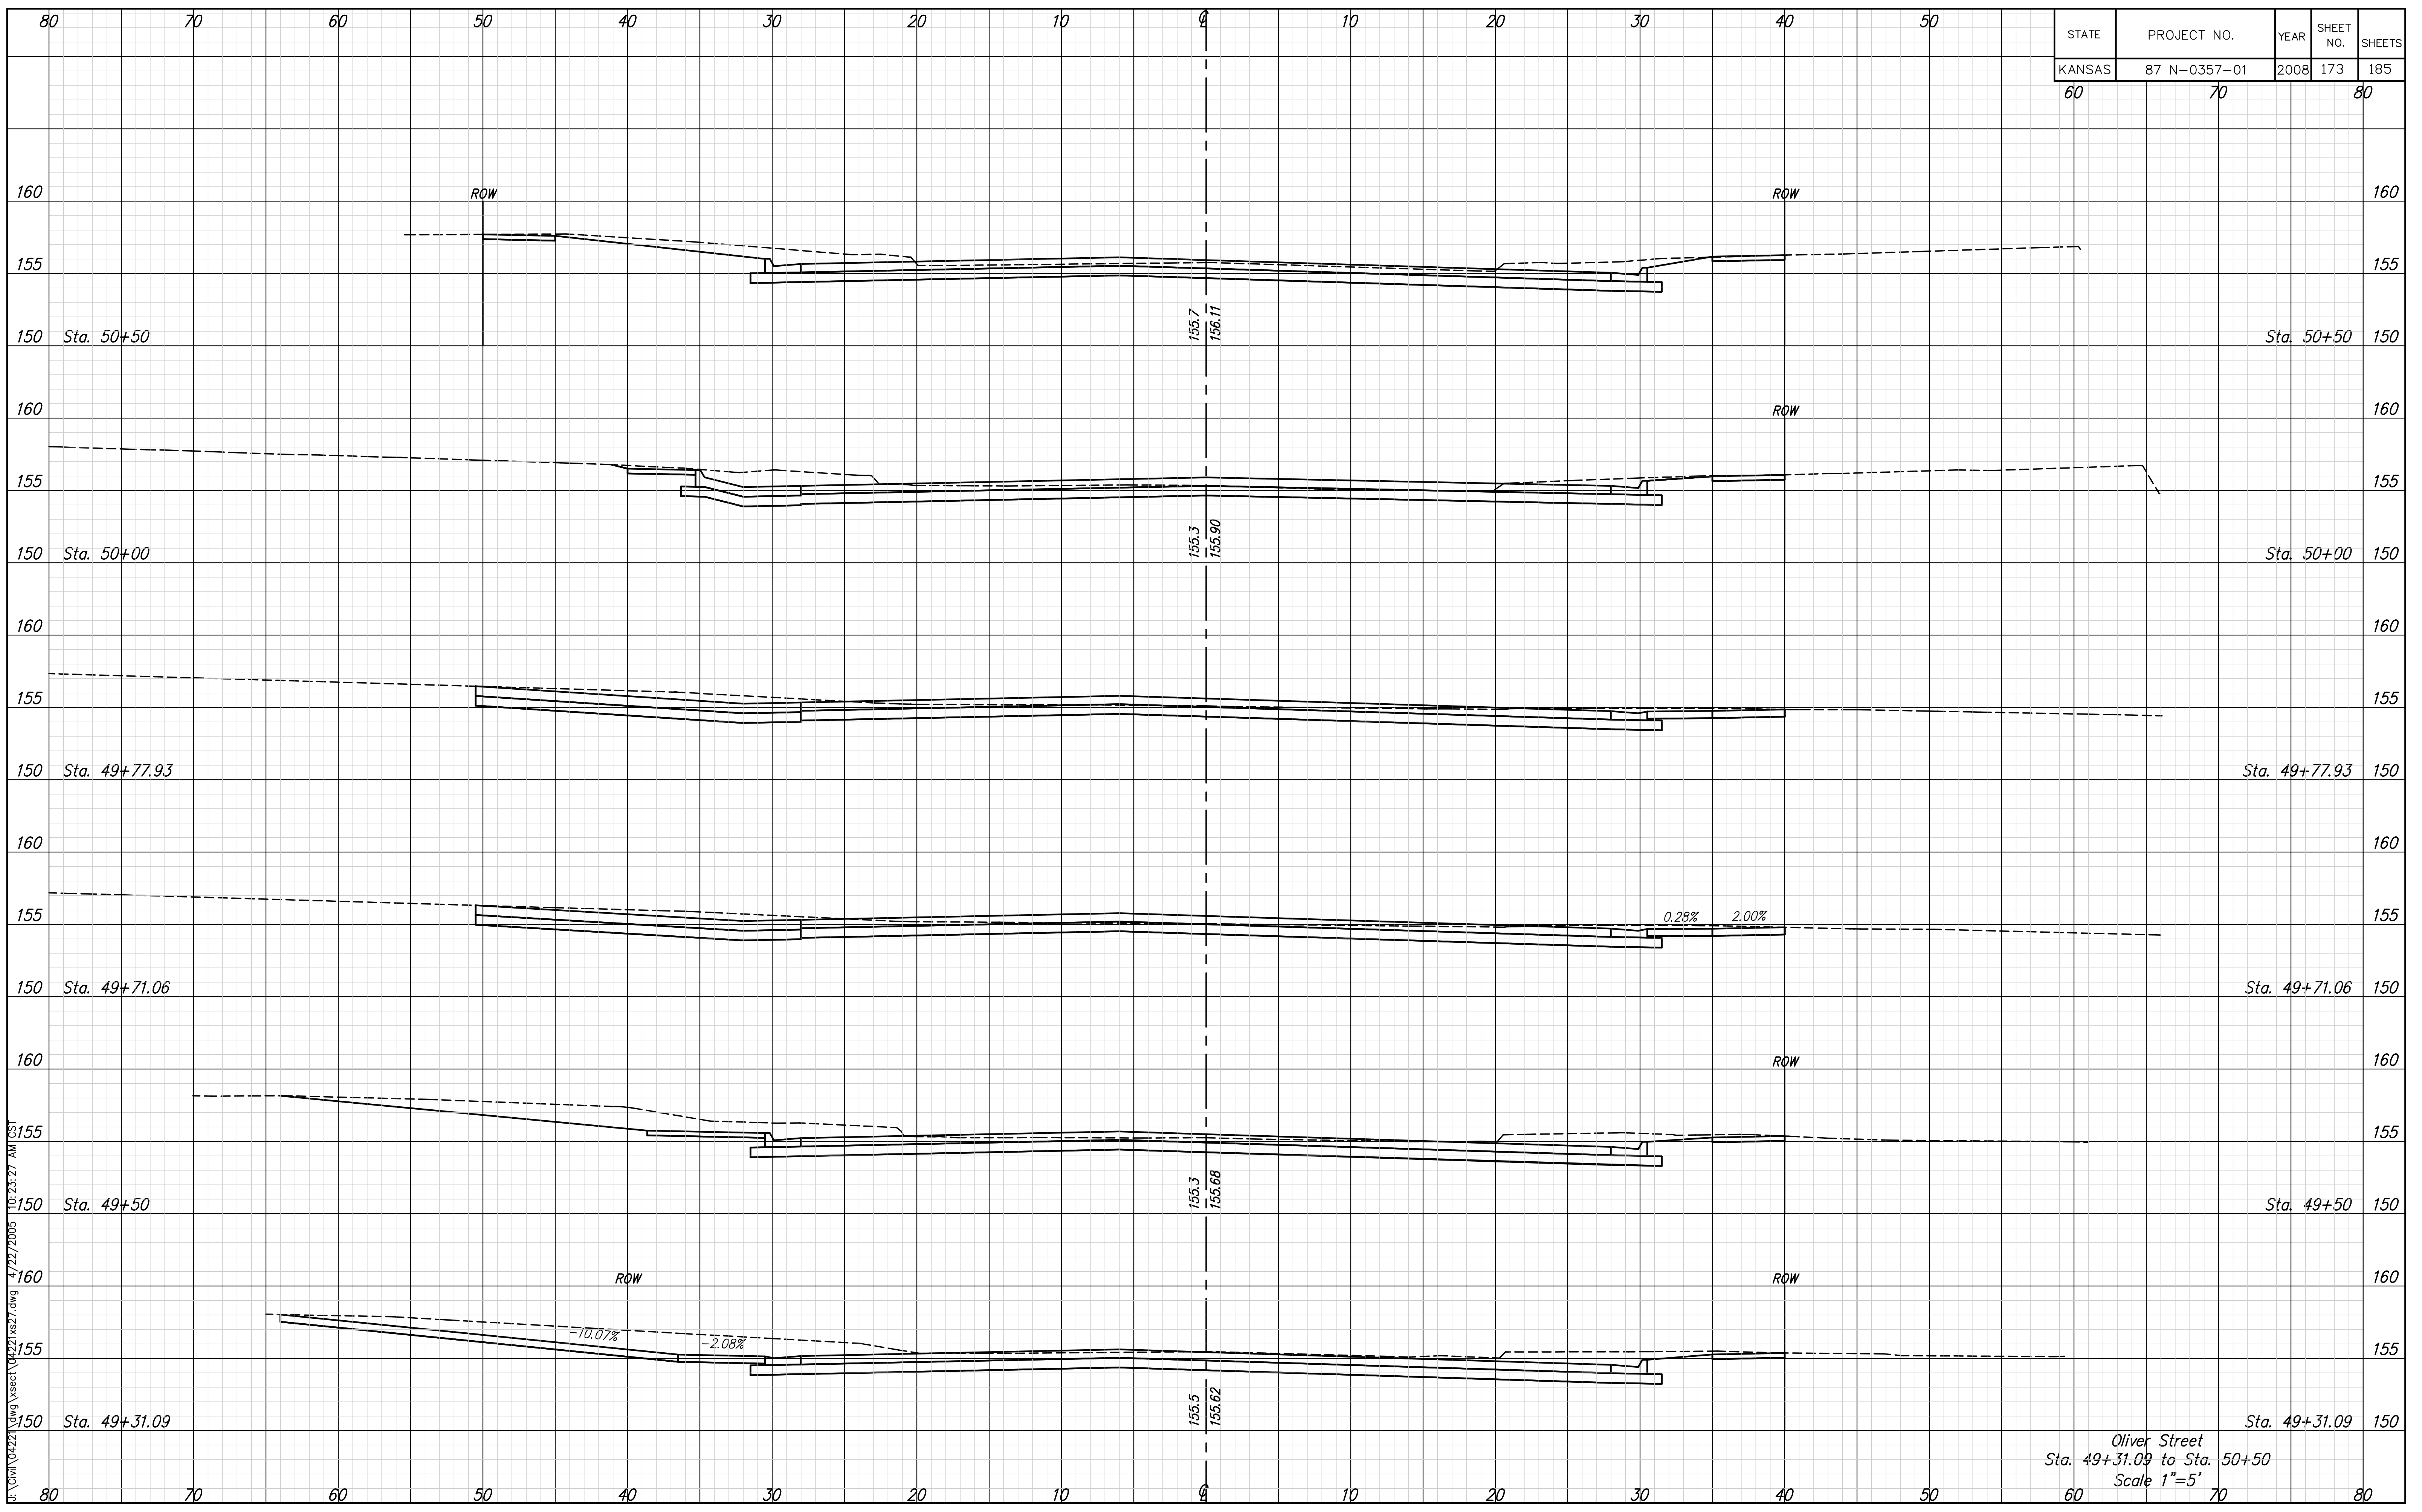

F:\CIVIL\0422\DWG\sect\0422\sect.dwg 4/22/2005 10:25:27 AM (S)

Oliver Street
 Sta. 49+31.09 to Sta. 50+50
 Scale 1"=5'