


STATE	PROJECT NO.	YEAR	SHEET NO.	SHEETS
KANSAS	87 N-0357-01	2008	181	185
	60	70		80

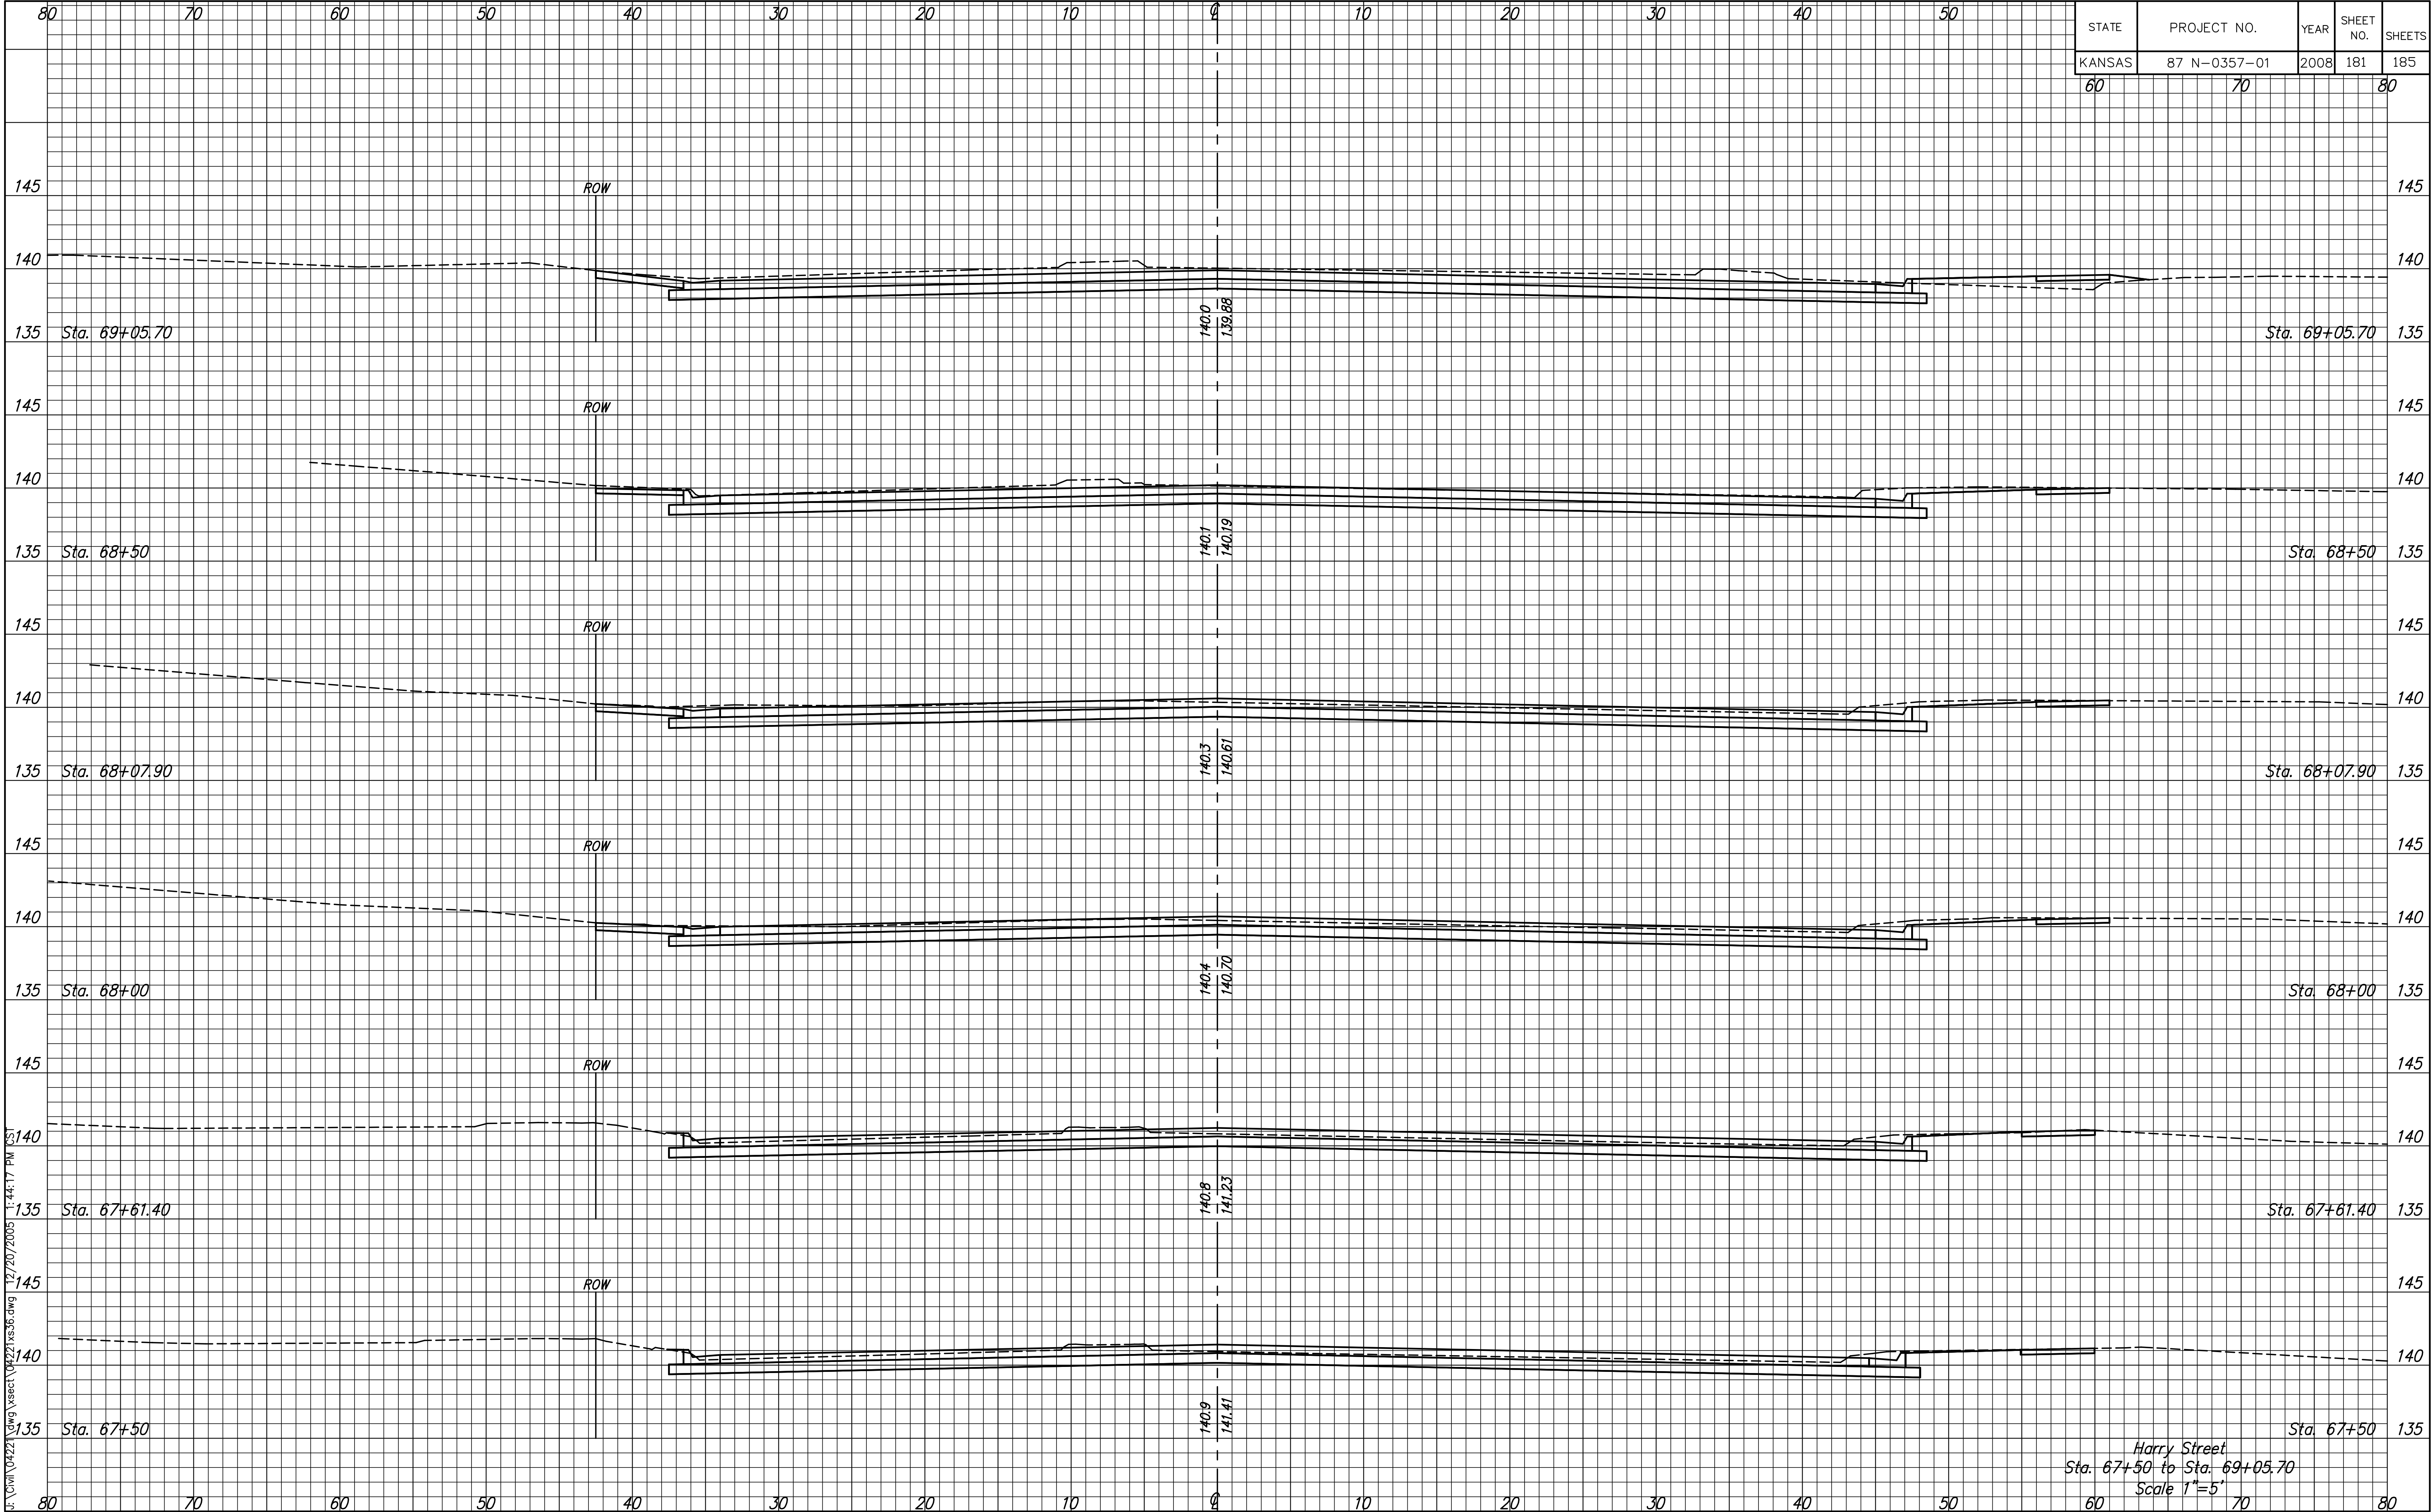

C:\COW\04221\Draws\sheet\04221_xss56.dwg 12/20/2005 1:44:17 PM CS

Harry Street
 Sta. 67+50 to Sta. 69+05.70
 Scale 1"=5'