


STATE	PROJECT NO.	YEAR	SHEET NO.	SHEETS
KANSAS	87 N-0357-01	2008	23	185

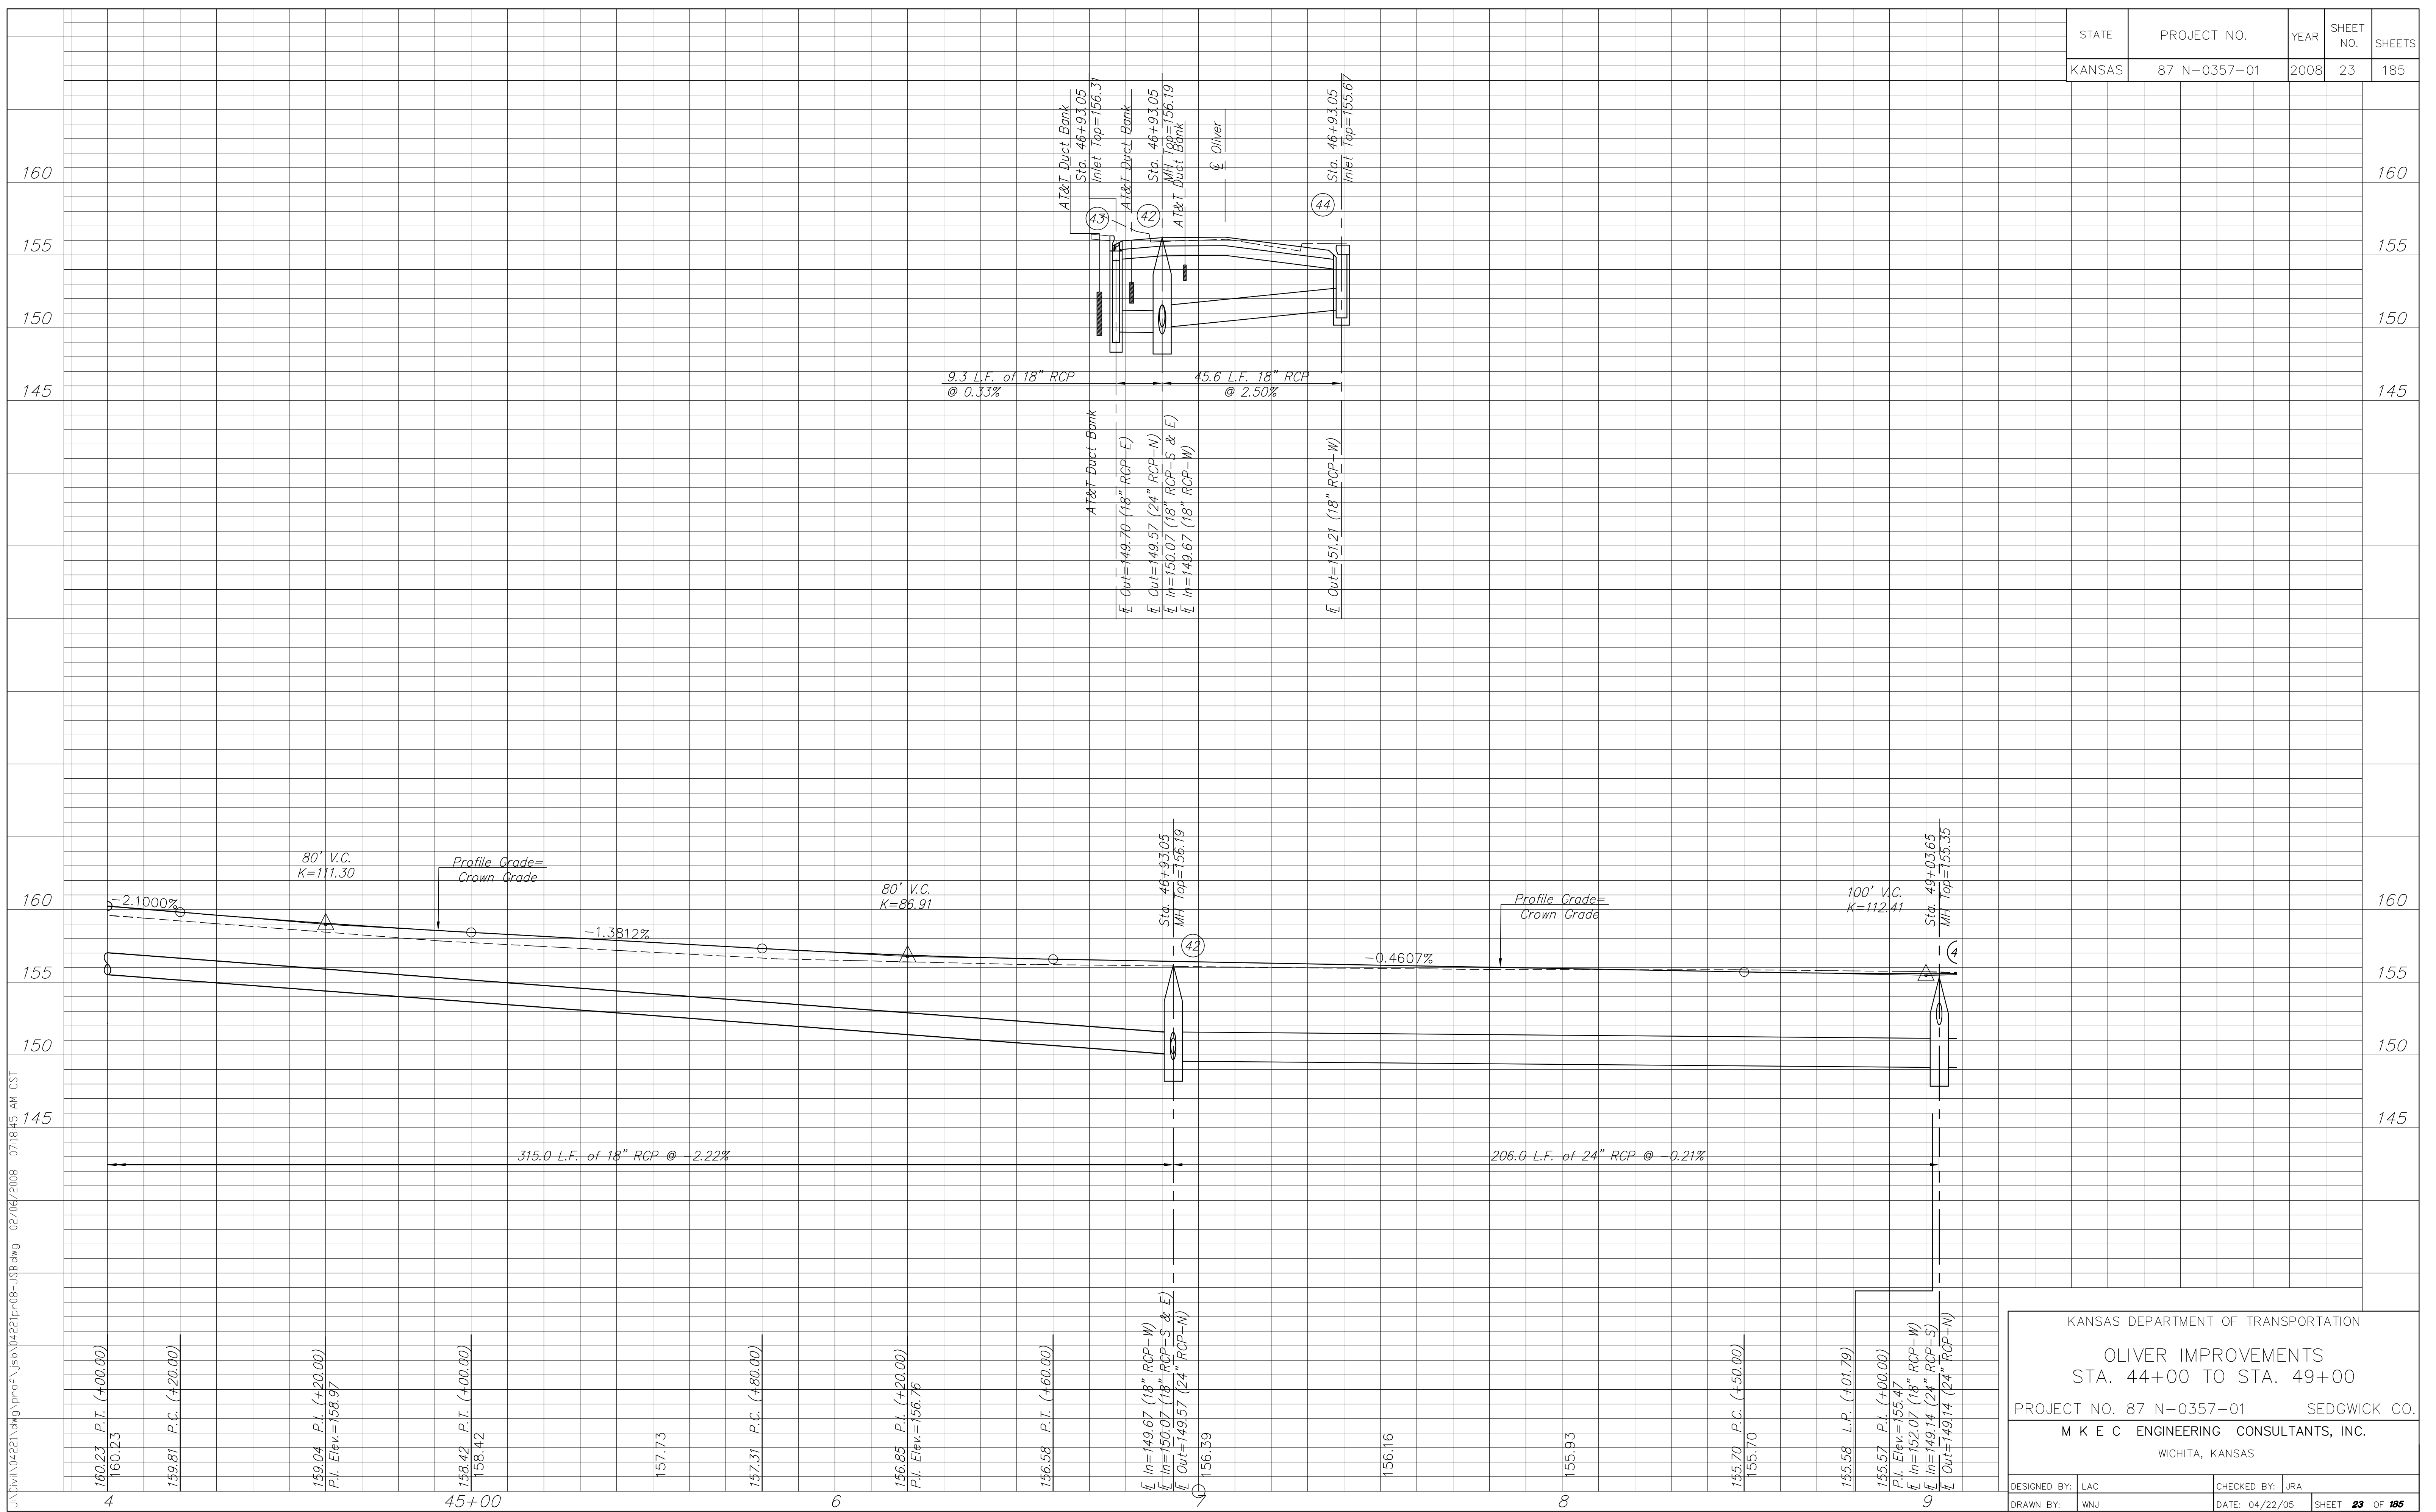

J:\Civ\104221\dwg\p08\56104221p08-JSB.dwg 02/06/2008 07:18:45 AM CST

KANSAS DEPARTMENT OF TRANSPORTATION			
OLIVER IMPROVEMENTS STA. 44+00 TO STA. 49+00			
PROJECT NO. 87 N-0357-01		SEDGWICK CO.	
M K E C ENGINEERING CONSULTANTS, INC. WICHITA, KANSAS			
DESIGNED BY: LAC	CHECKED BY: JRA		
DRAWN BY: WNJ	DATE: 04/22/05	SHEET 23 OF 185	