


| | | | | |
|--------|--------------|------|-----------|--------|
| STATE | PROJECT NO. | YEAR | SHEET NO. | SHEETS |
| KANSAS | 87 N-0357-01 | 2008 | 31 | 185 |

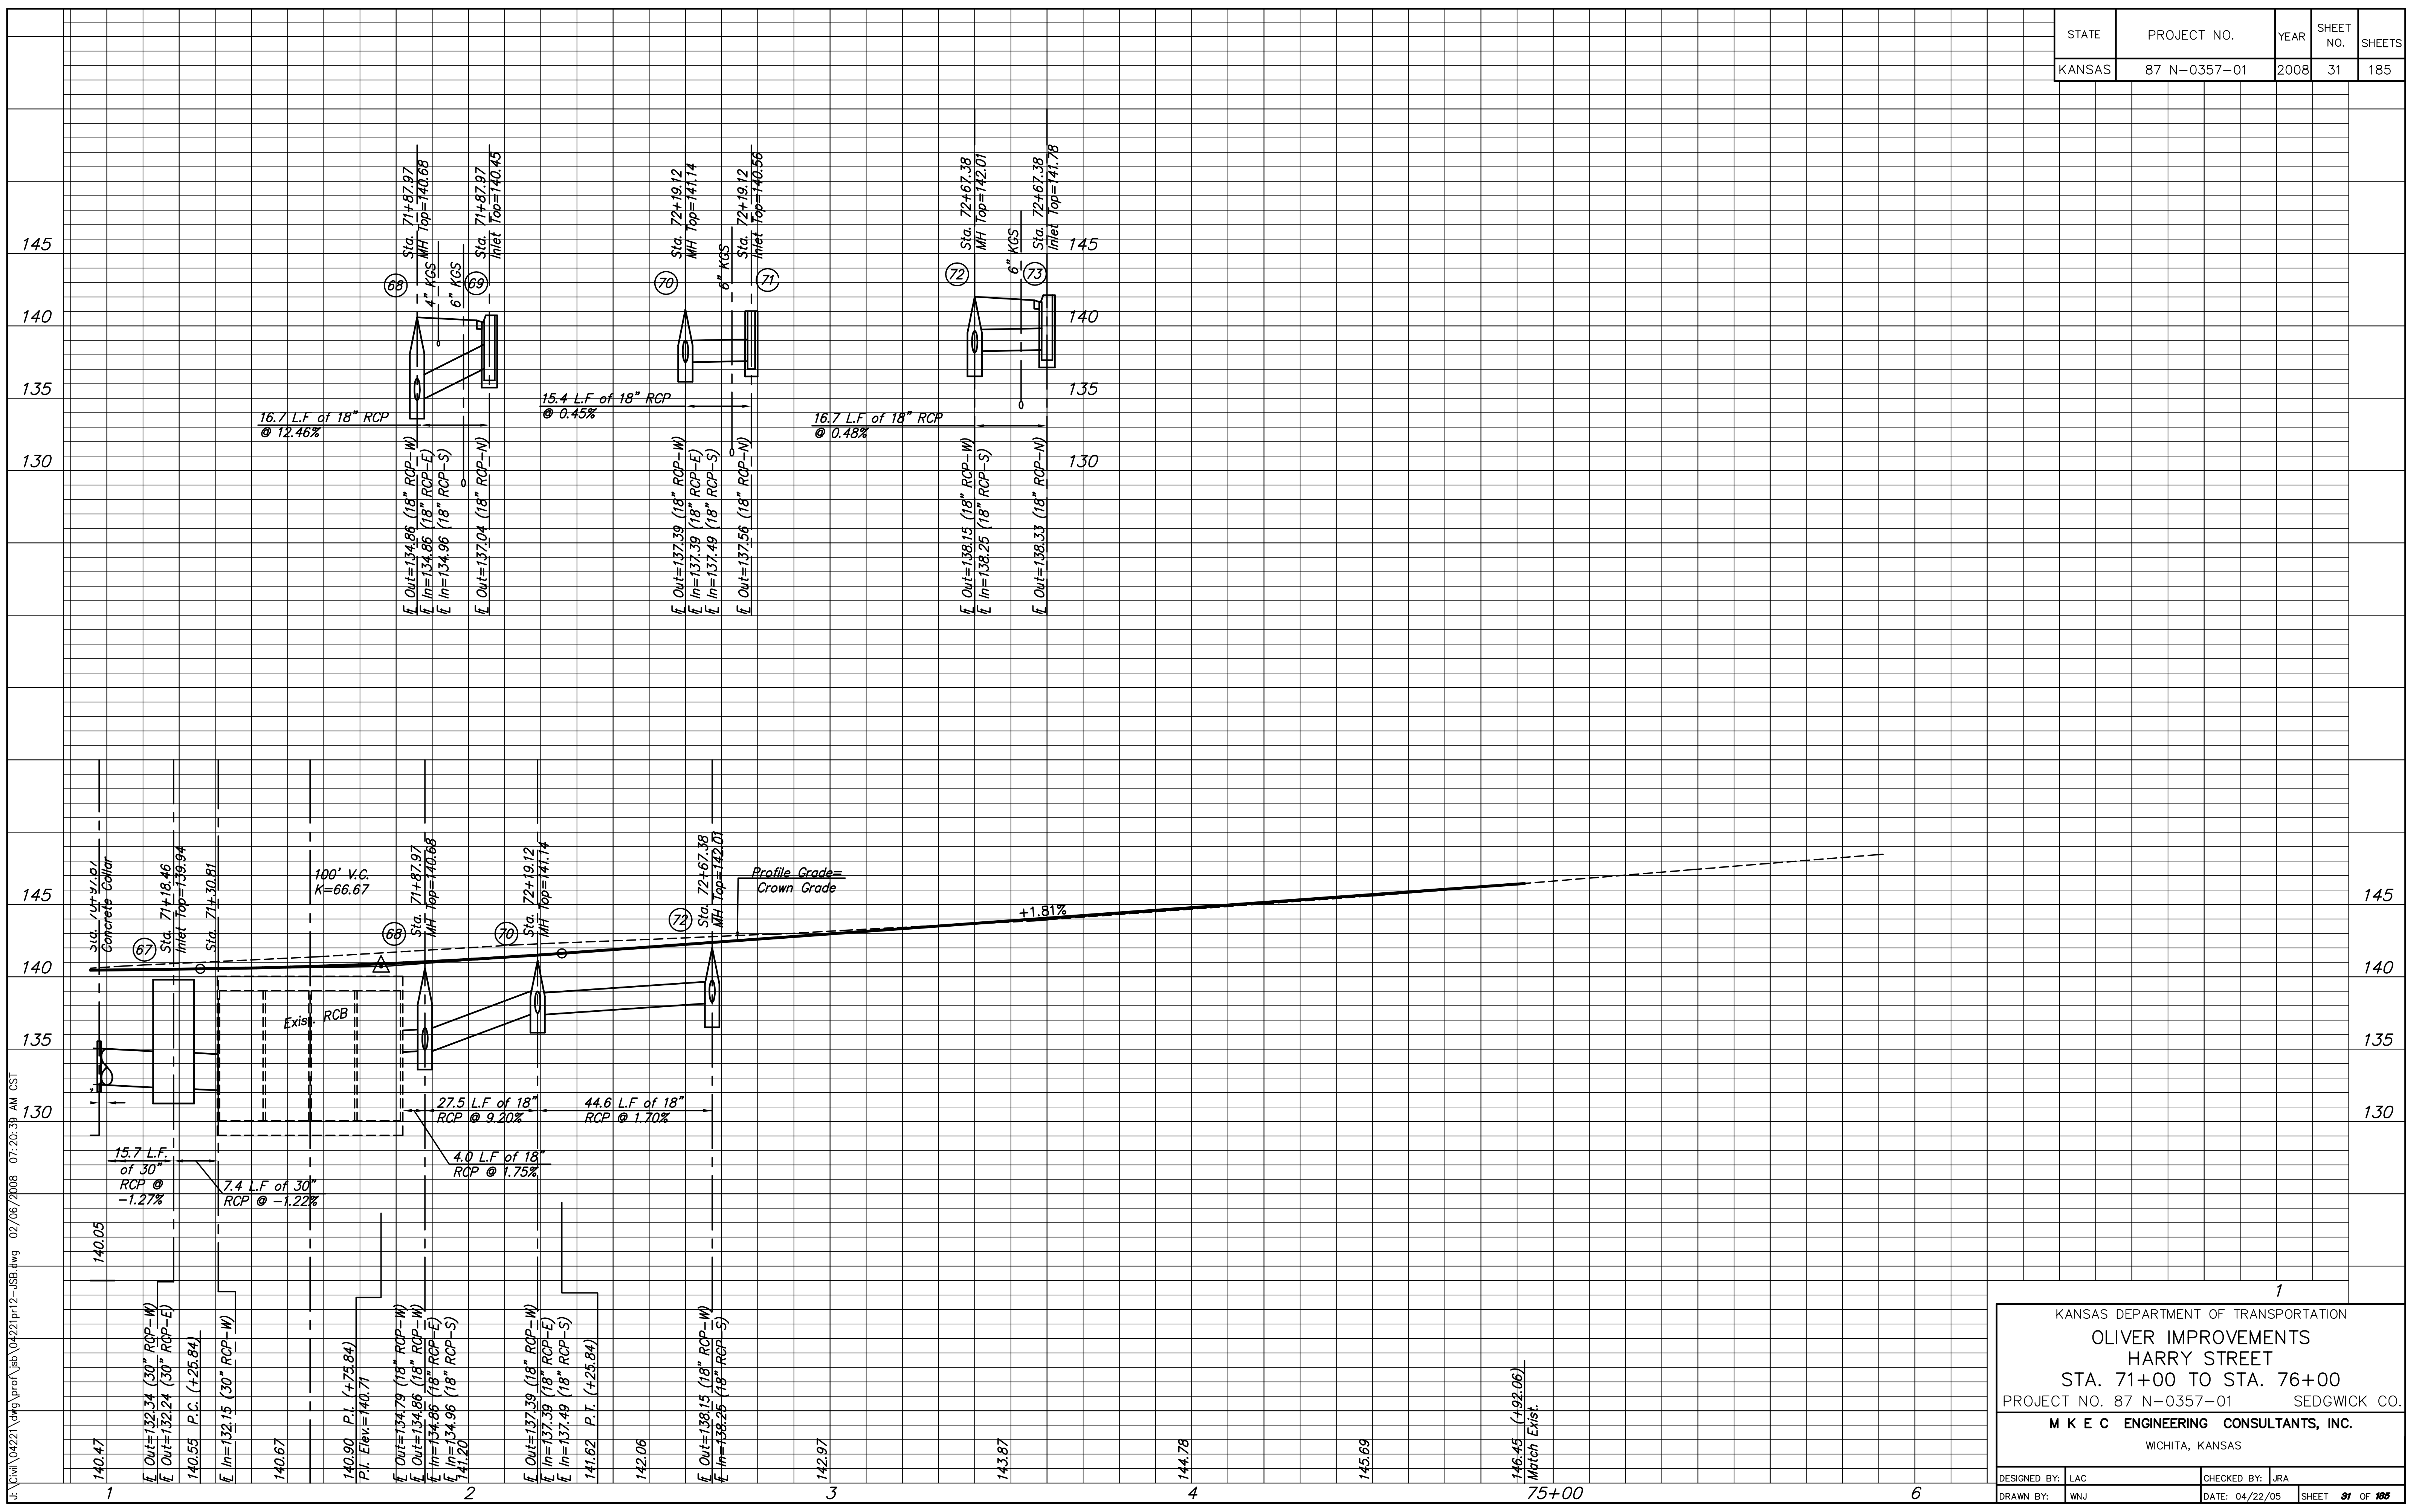

U:\Civil\04221\449\proj\04221pr12-USB.dwg 02/06/2008 07:20:39 AM CST

1

KANSAS DEPARTMENT OF TRANSPORTATION
 OLIVER IMPROVEMENTS
 HARRY STREET
 STA. 71+00 TO STA. 76+00
 PROJECT NO. 87 N-0357-01 SEDGWICK CO.

M K E C ENGINEERING CONSULTANTS, INC.
 WICHITA, KANSAS

| | |
|------------------|--------------------------------|
| DESIGNED BY: LAC | CHECKED BY: JRA |
| DRAWN BY: WNJ | DATE: 04/22/05 SHEET 31 OF 185 |