


STATE	PROJECT NO.	YEAR	SHEET NO.	SHEETS
KANSAS	87 N-0357-01	2008	33	185

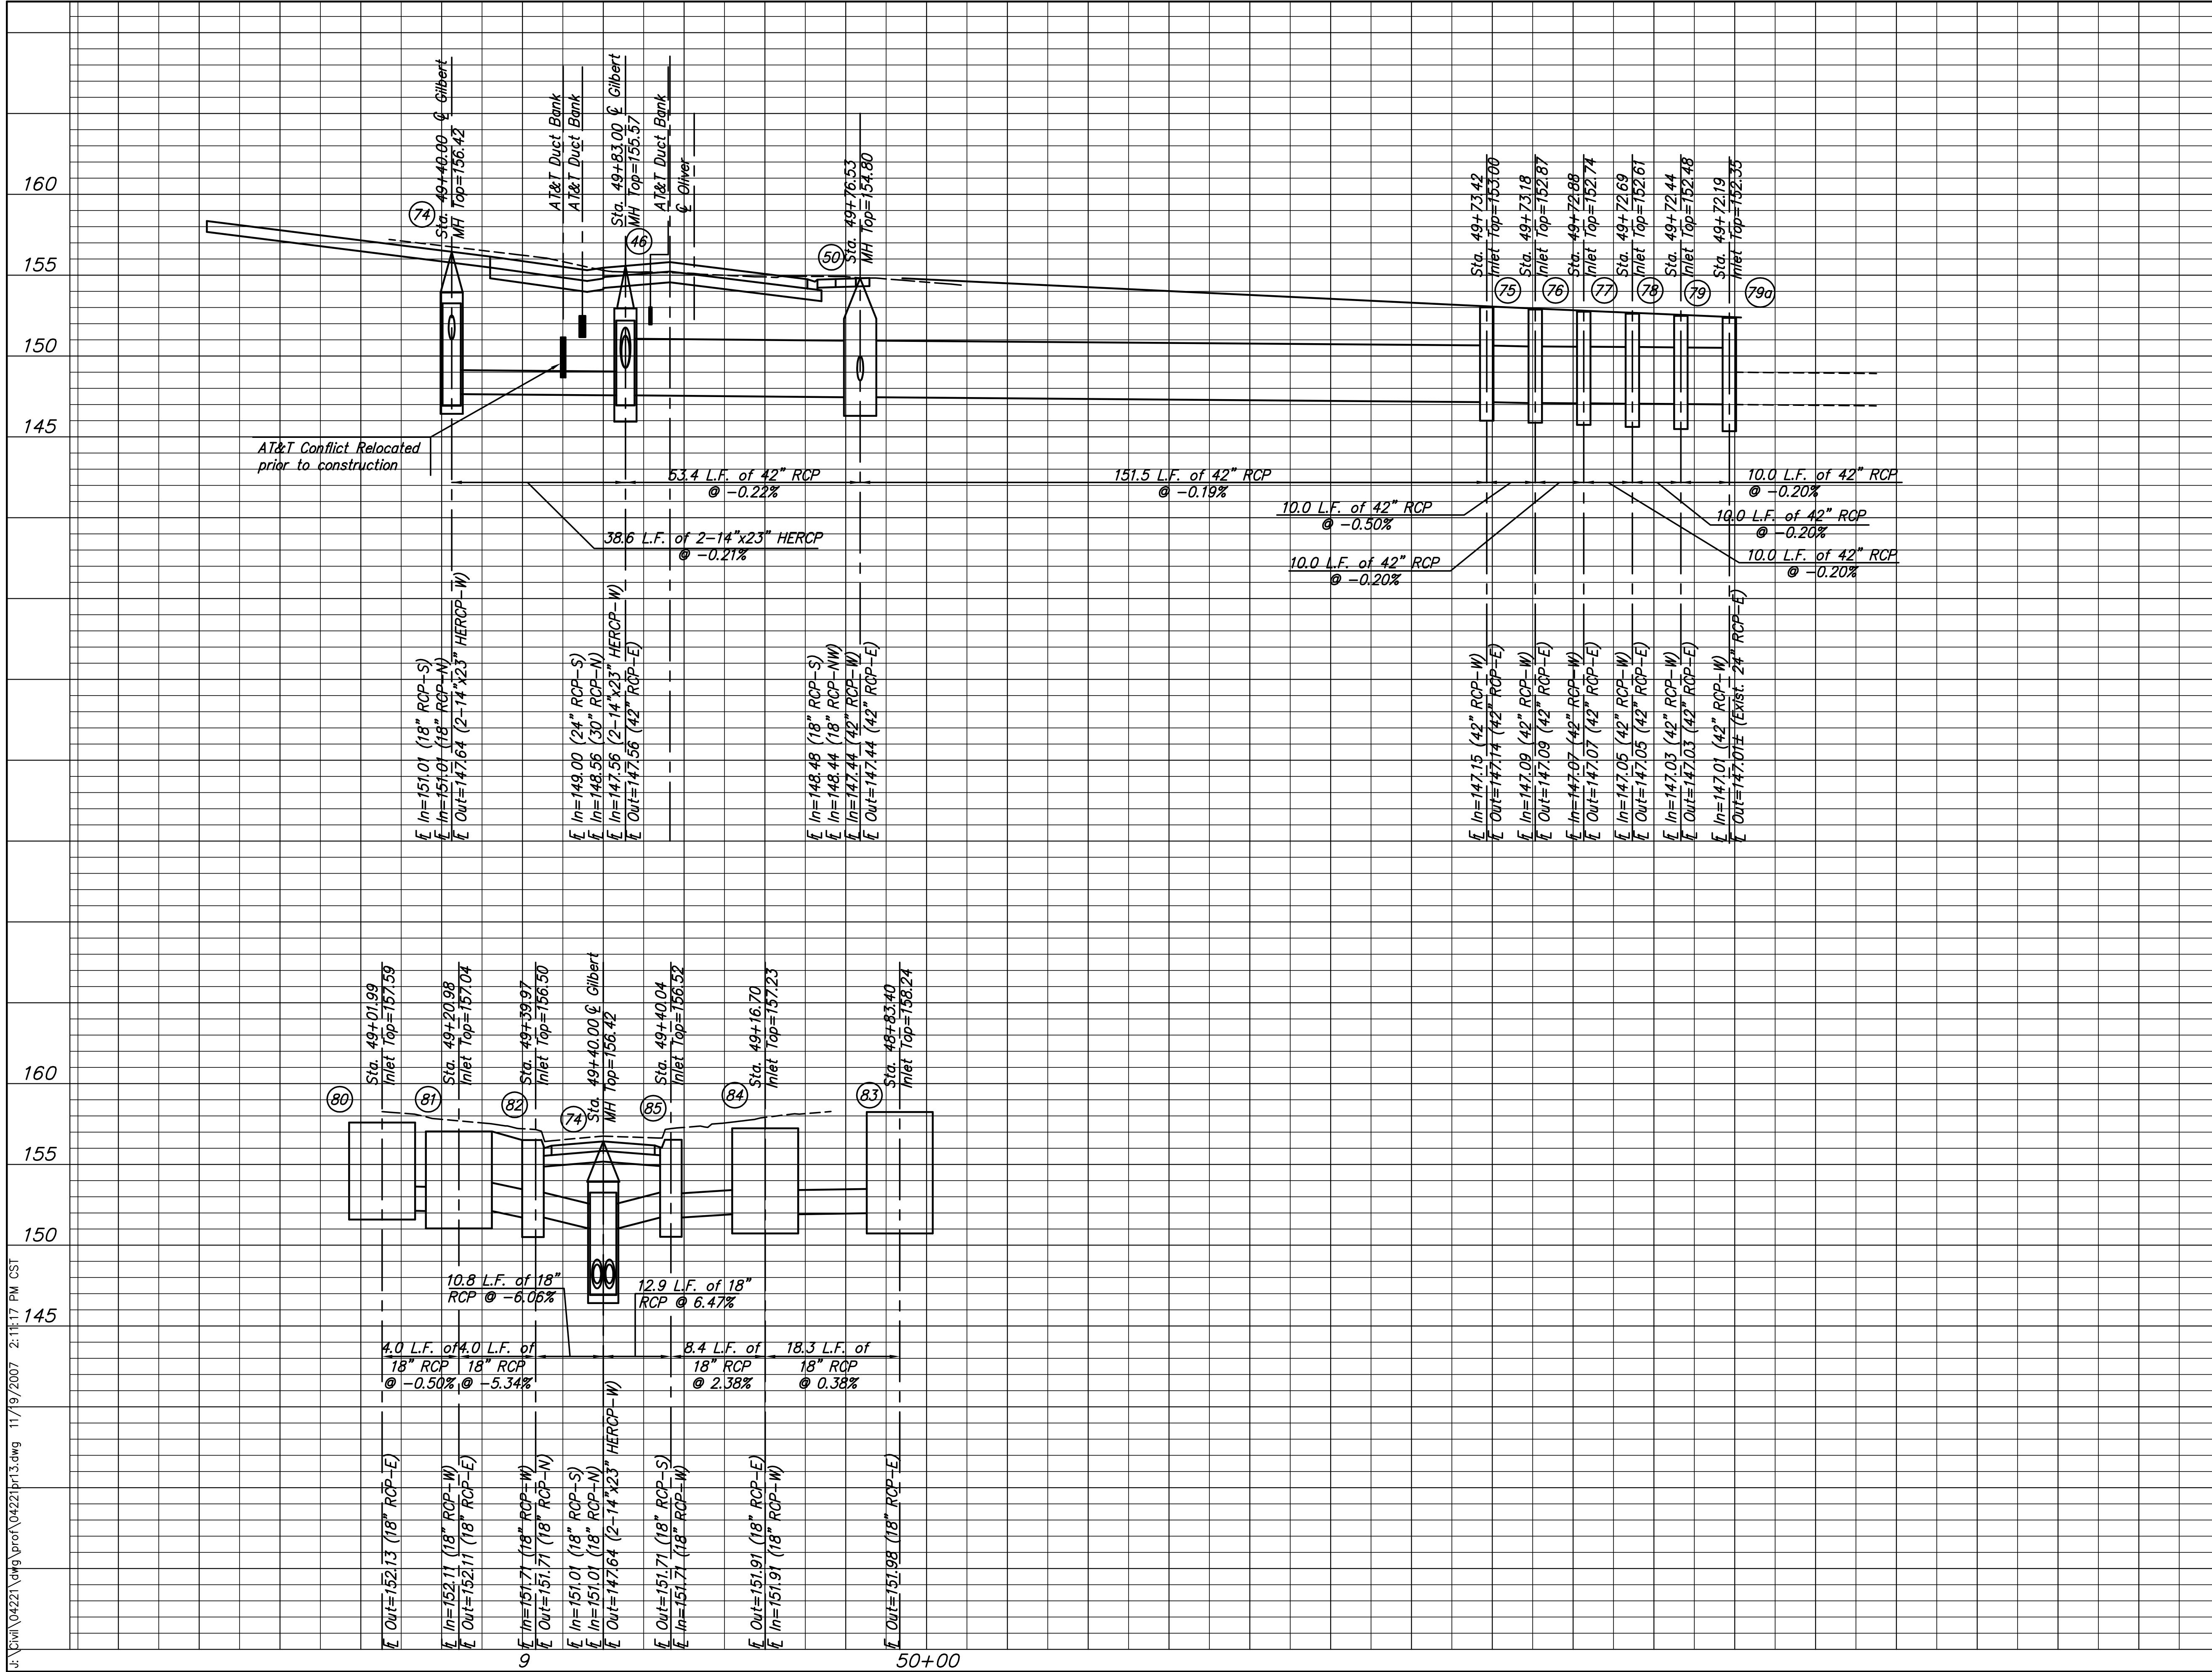

KANSAS DEPARTMENT OF TRANSPORTATION
 OLIVER IMPROVEMENTS
 GILBERT STREET
 STA. 48+00 TO STA. 50+00
 PROJECT NO. 87 N-0357-01 SEDGWICK CO.
 M K E C ENGINEERING CONSULTANTS, INC.
 WICHITA, KANSAS

DESIGNED BY:	LAC	CHECKED BY:	JRA
DRAWN BY:	WNJ	DATE:	04/22/05

SHEET 33 OF 185

U:\C:\w\104221\dwg\proj\04221pr13.dwg 11/19/2007 2:14:17 PM CST

50+00