


○ Install new 1" service and connect to proposed 8" water main. Setter to be connected to existing customer's water service.
 0-Long Services
 6-Short Services

Note:
 Contractor to verify location and elevation of Existing 8" Water Line prior to construction.


STATE	PROJECT NO.	YEAR	SHEET NO.	SHEETS
KANSAS	87 N-0357-01	2008	82	185

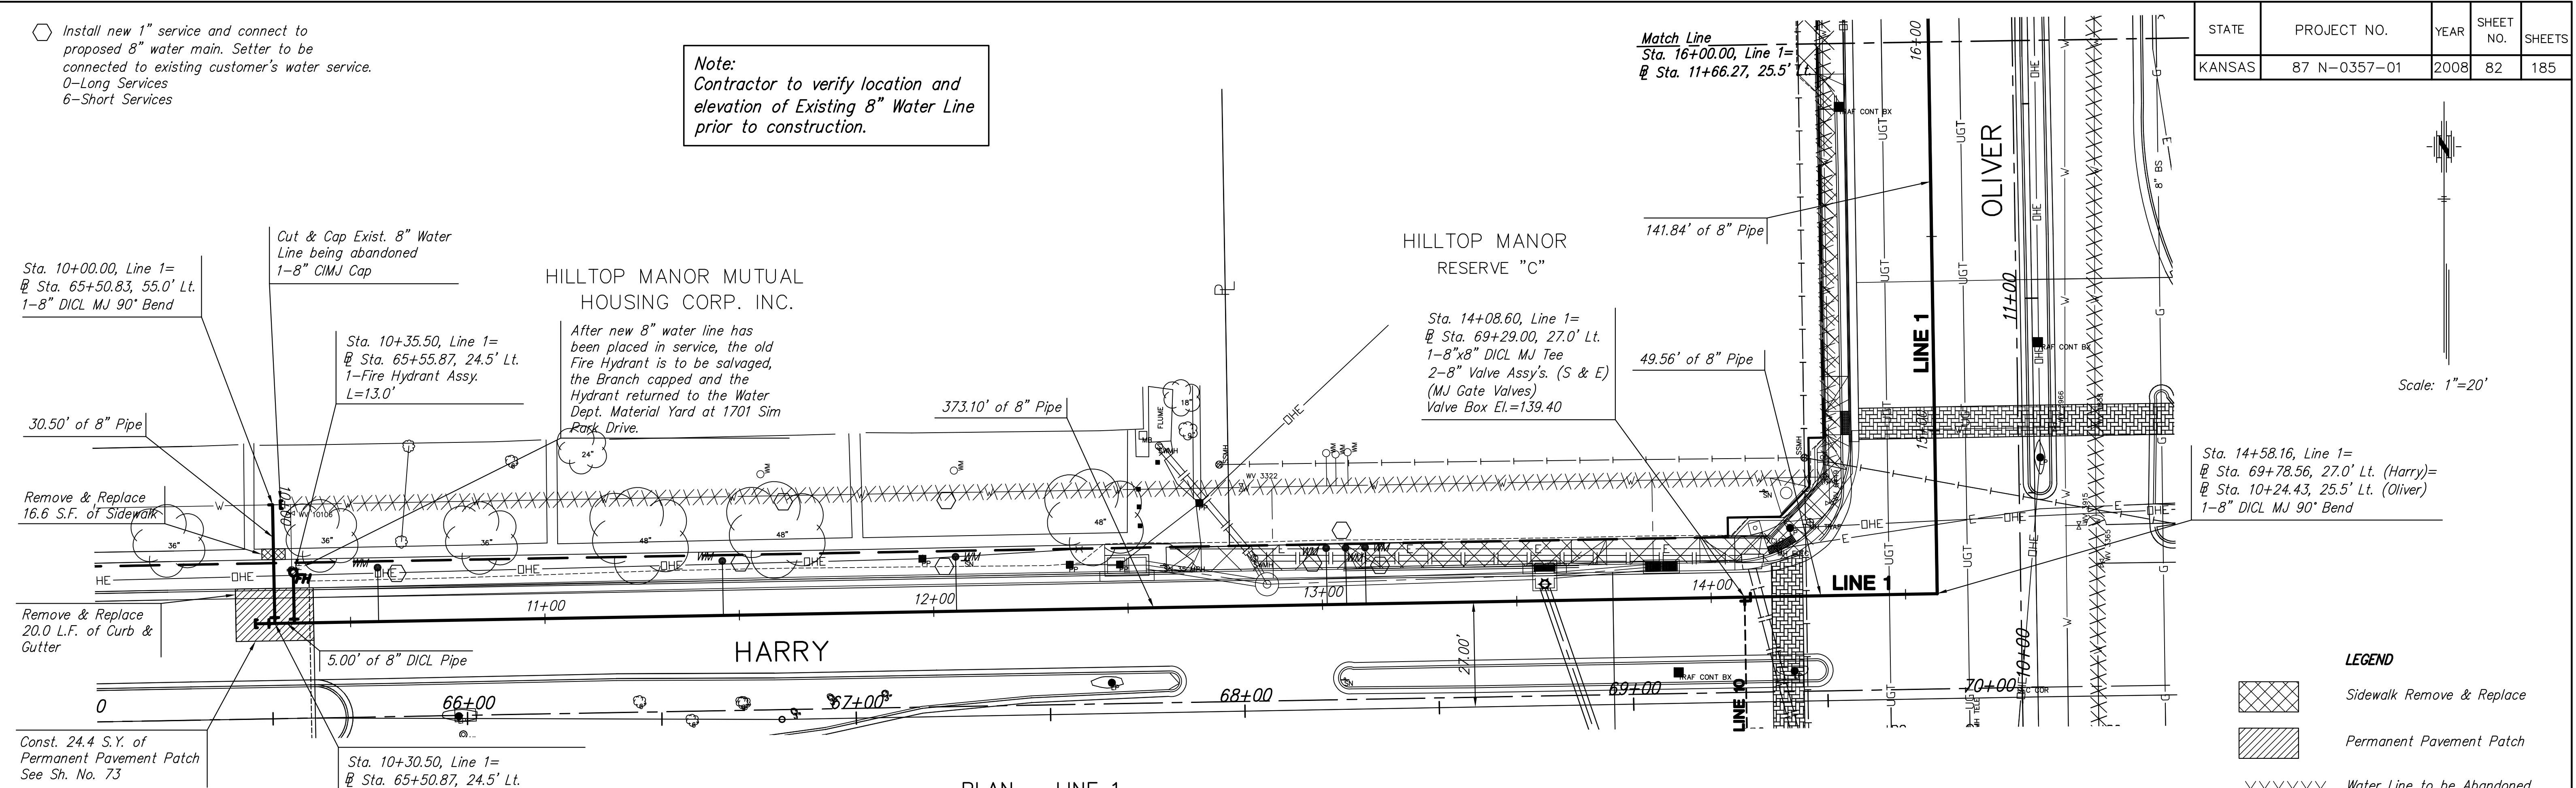

Scale: 1"=20'

LEGEND

- Sidewalk Remove & Replace
- Permanent Pavement Patch
- Water Line to be Abandoned

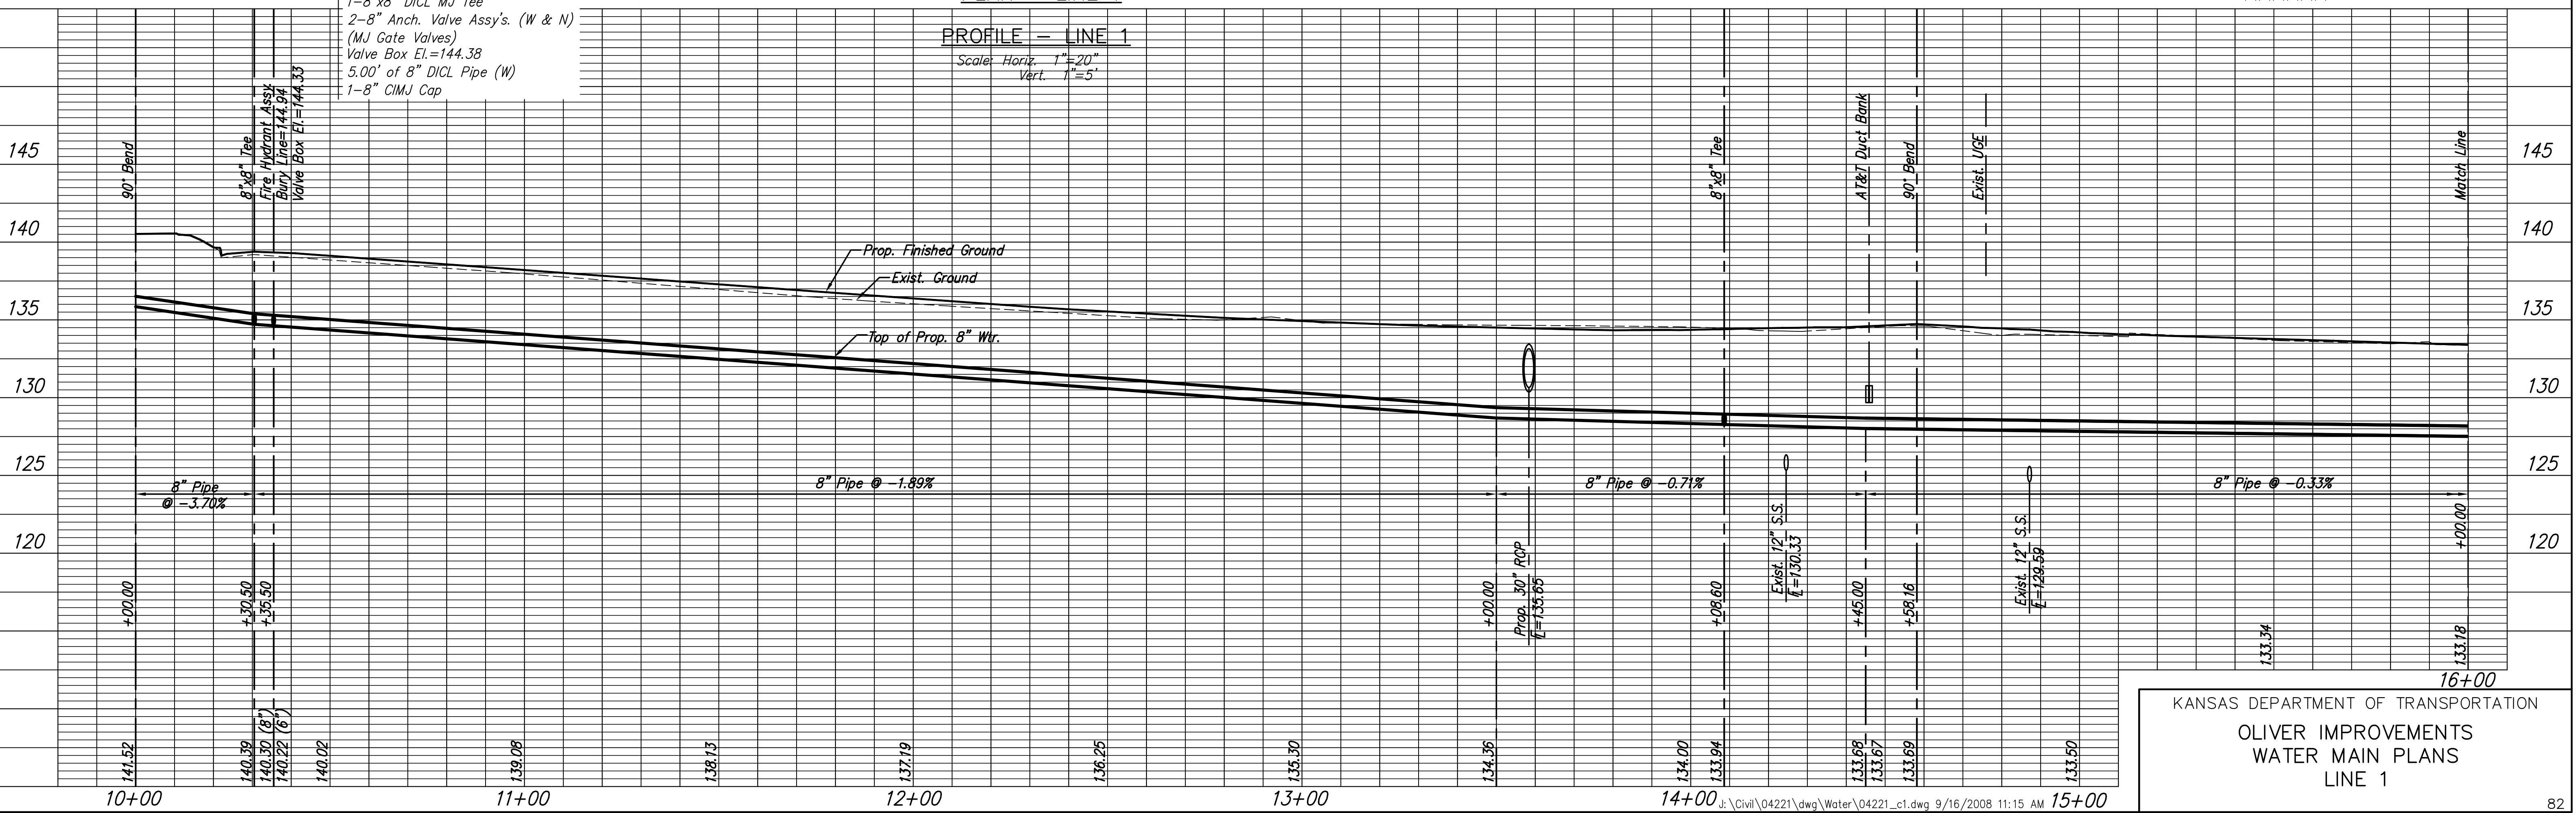

KANSAS DEPARTMENT OF TRANSPORTATION
 OLIVER IMPROVEMENTS
 WATER MAIN PLANS
 LINE 1