


| STATE  | PROJECT NO.  | YEAR | SHEET NO. | SHEETS |
|--------|--------------|------|-----------|--------|
| KANSAS | 87 N-0357-01 | 2008 | 84        | 185    |

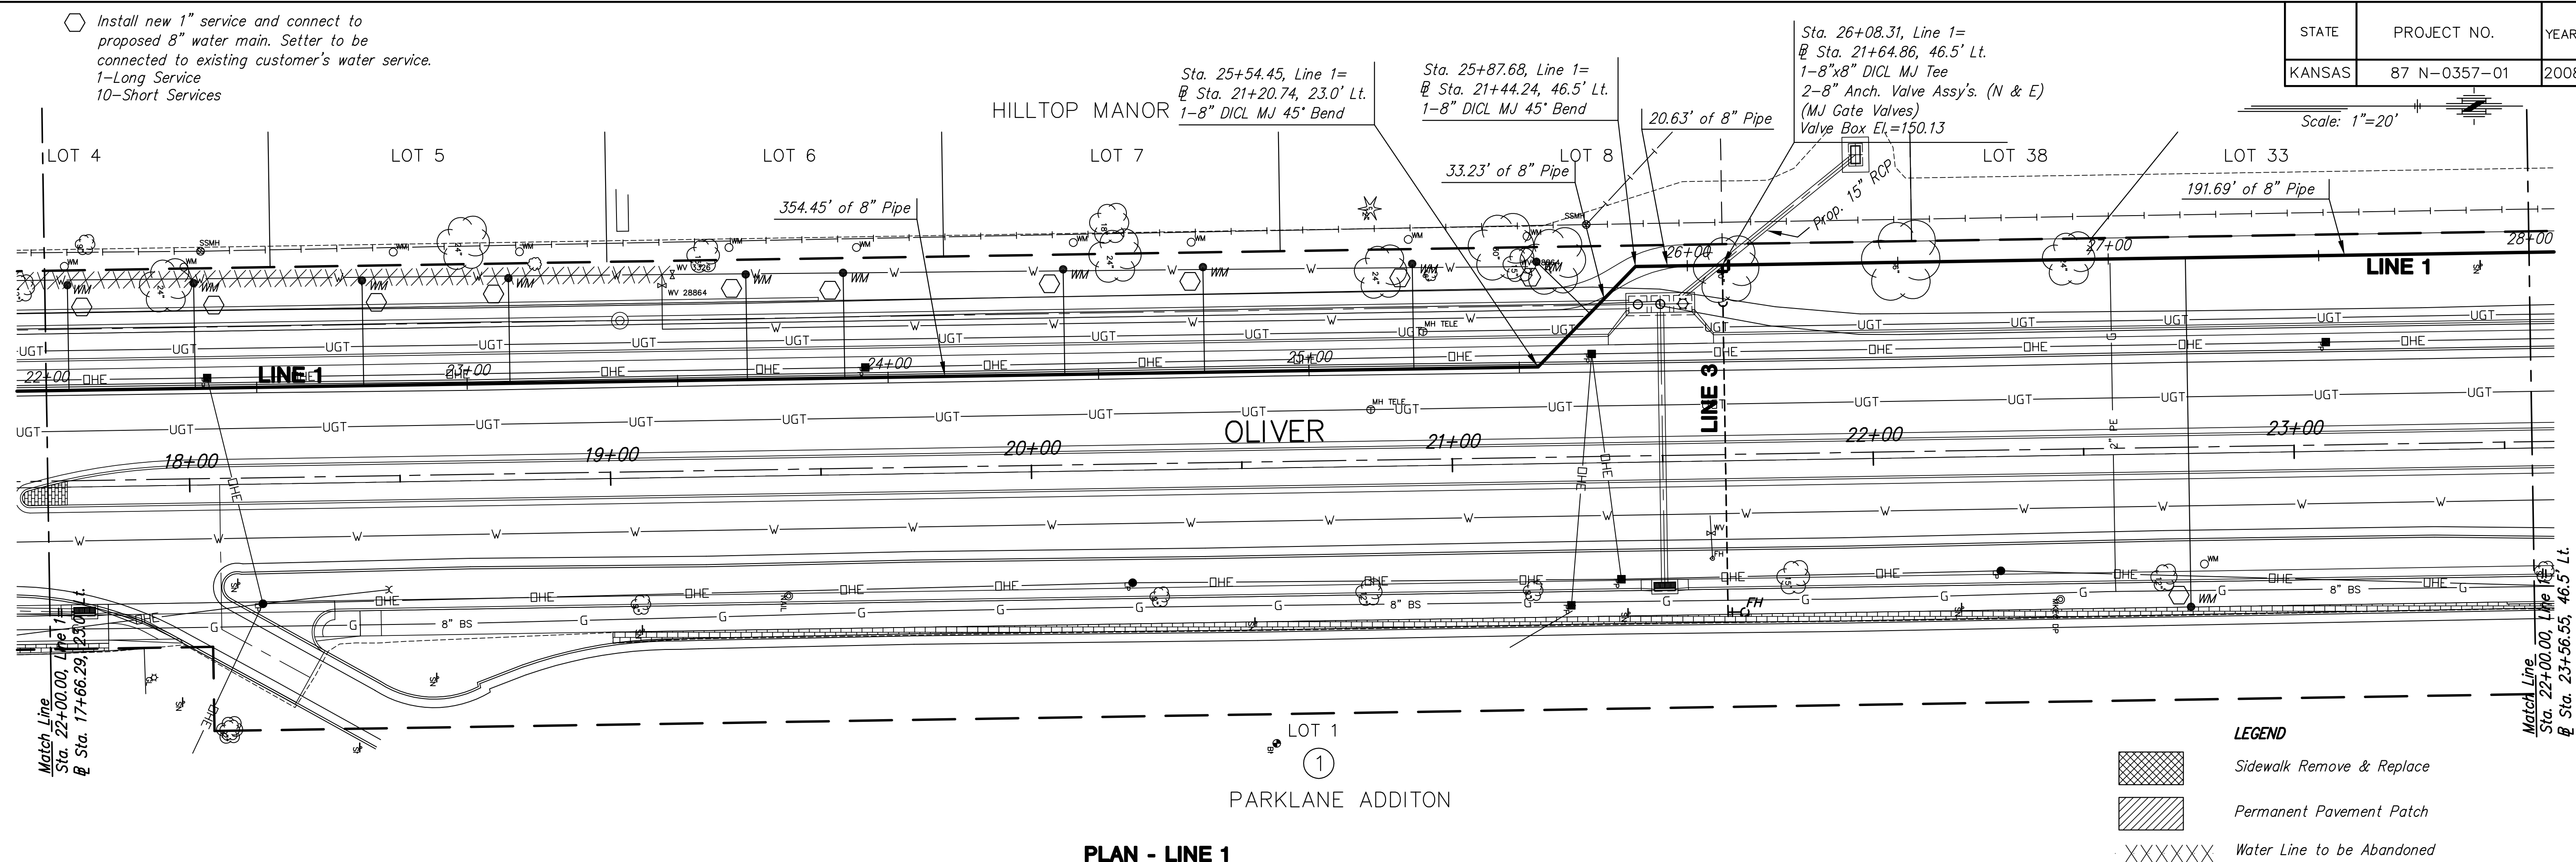

PLAN - LINE 1

PROFILE - LINE 1

Scale: Horiz. 1"=20'  
 Vert. 1"=5'

