


○ Install new 1" service and connect to proposed 8" water main. Setter to be connected to existing customer's water service.
 0-Long Services
 1-Short Services


STATE	PROJECT NO.	YEAR	SHEET NO.	SHEETS
KANSAS	87 N-0357-01	2008	86	185

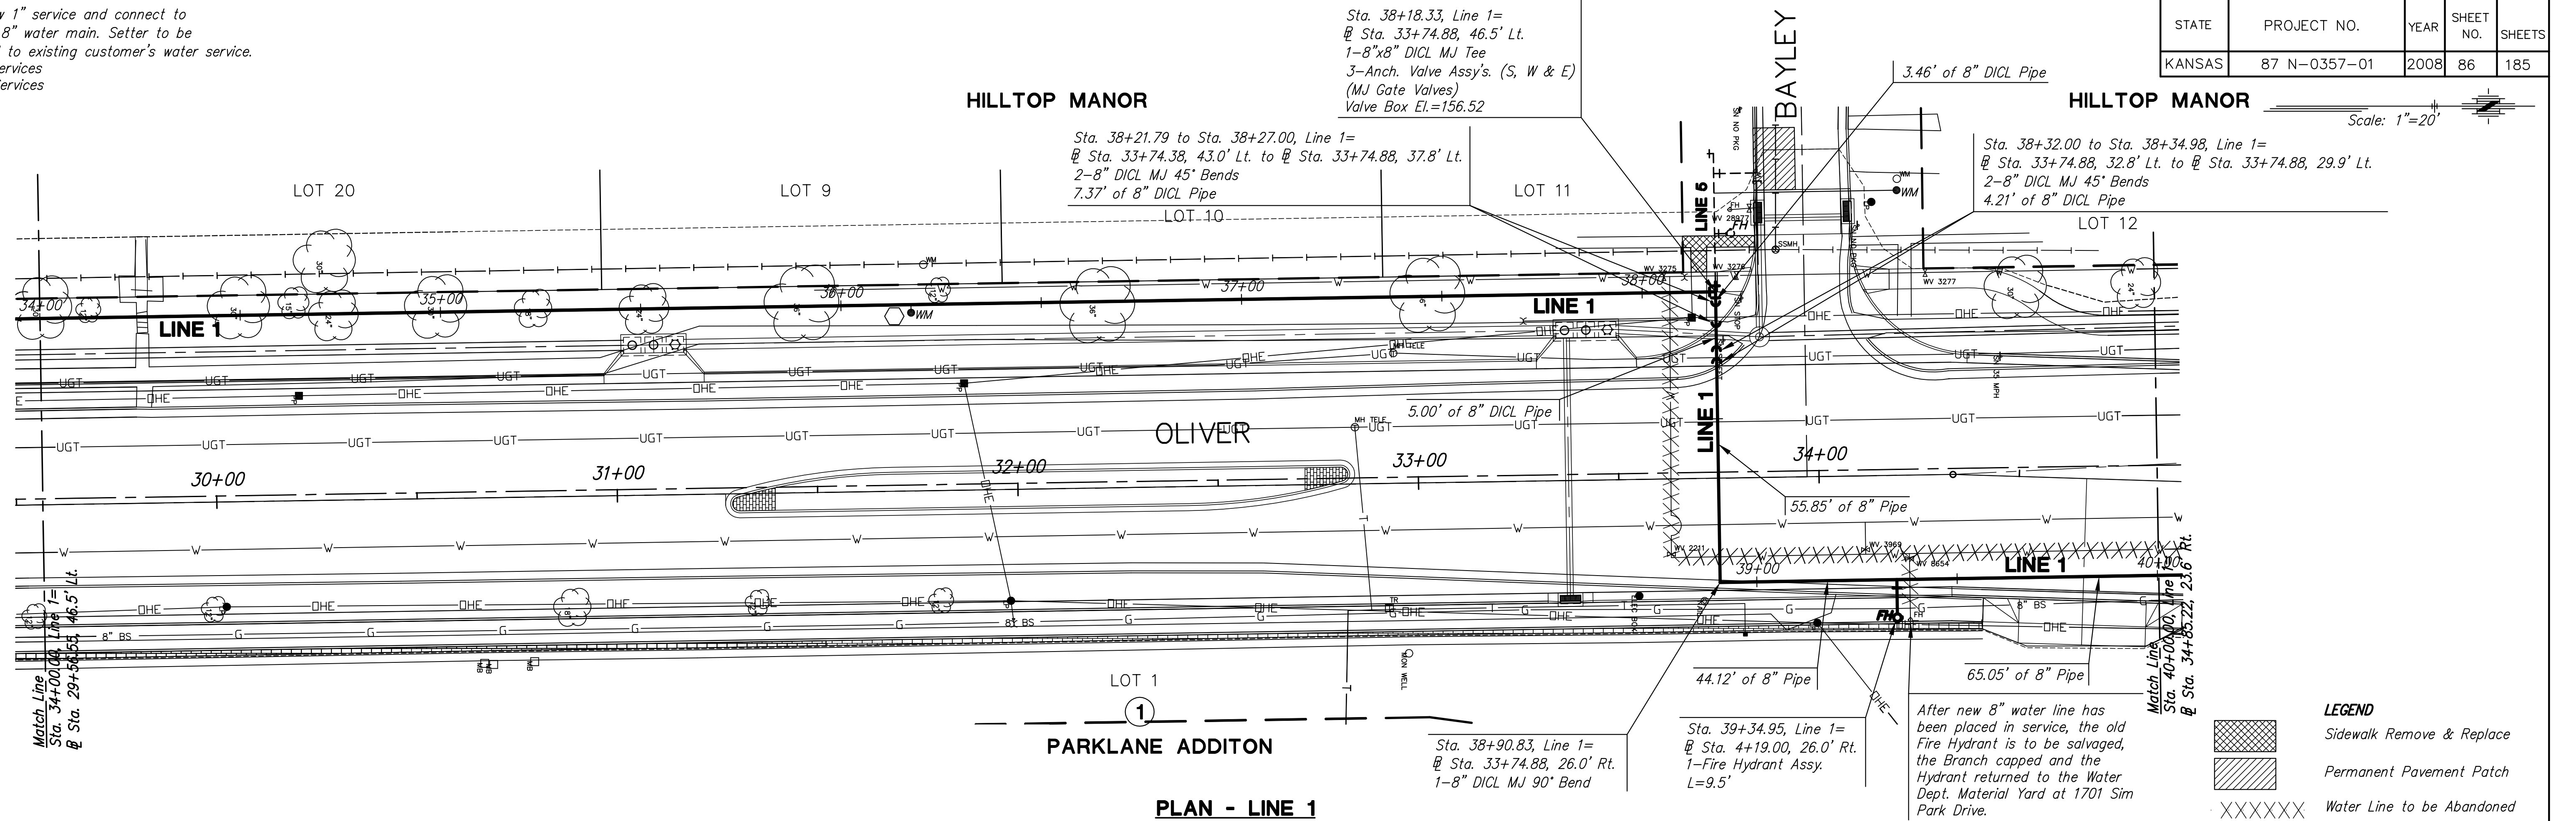

PLAN - LINE 1

PROFILE - LINE 1

Scale: Horiz. 1"=20"
 Vert. 1"=5'

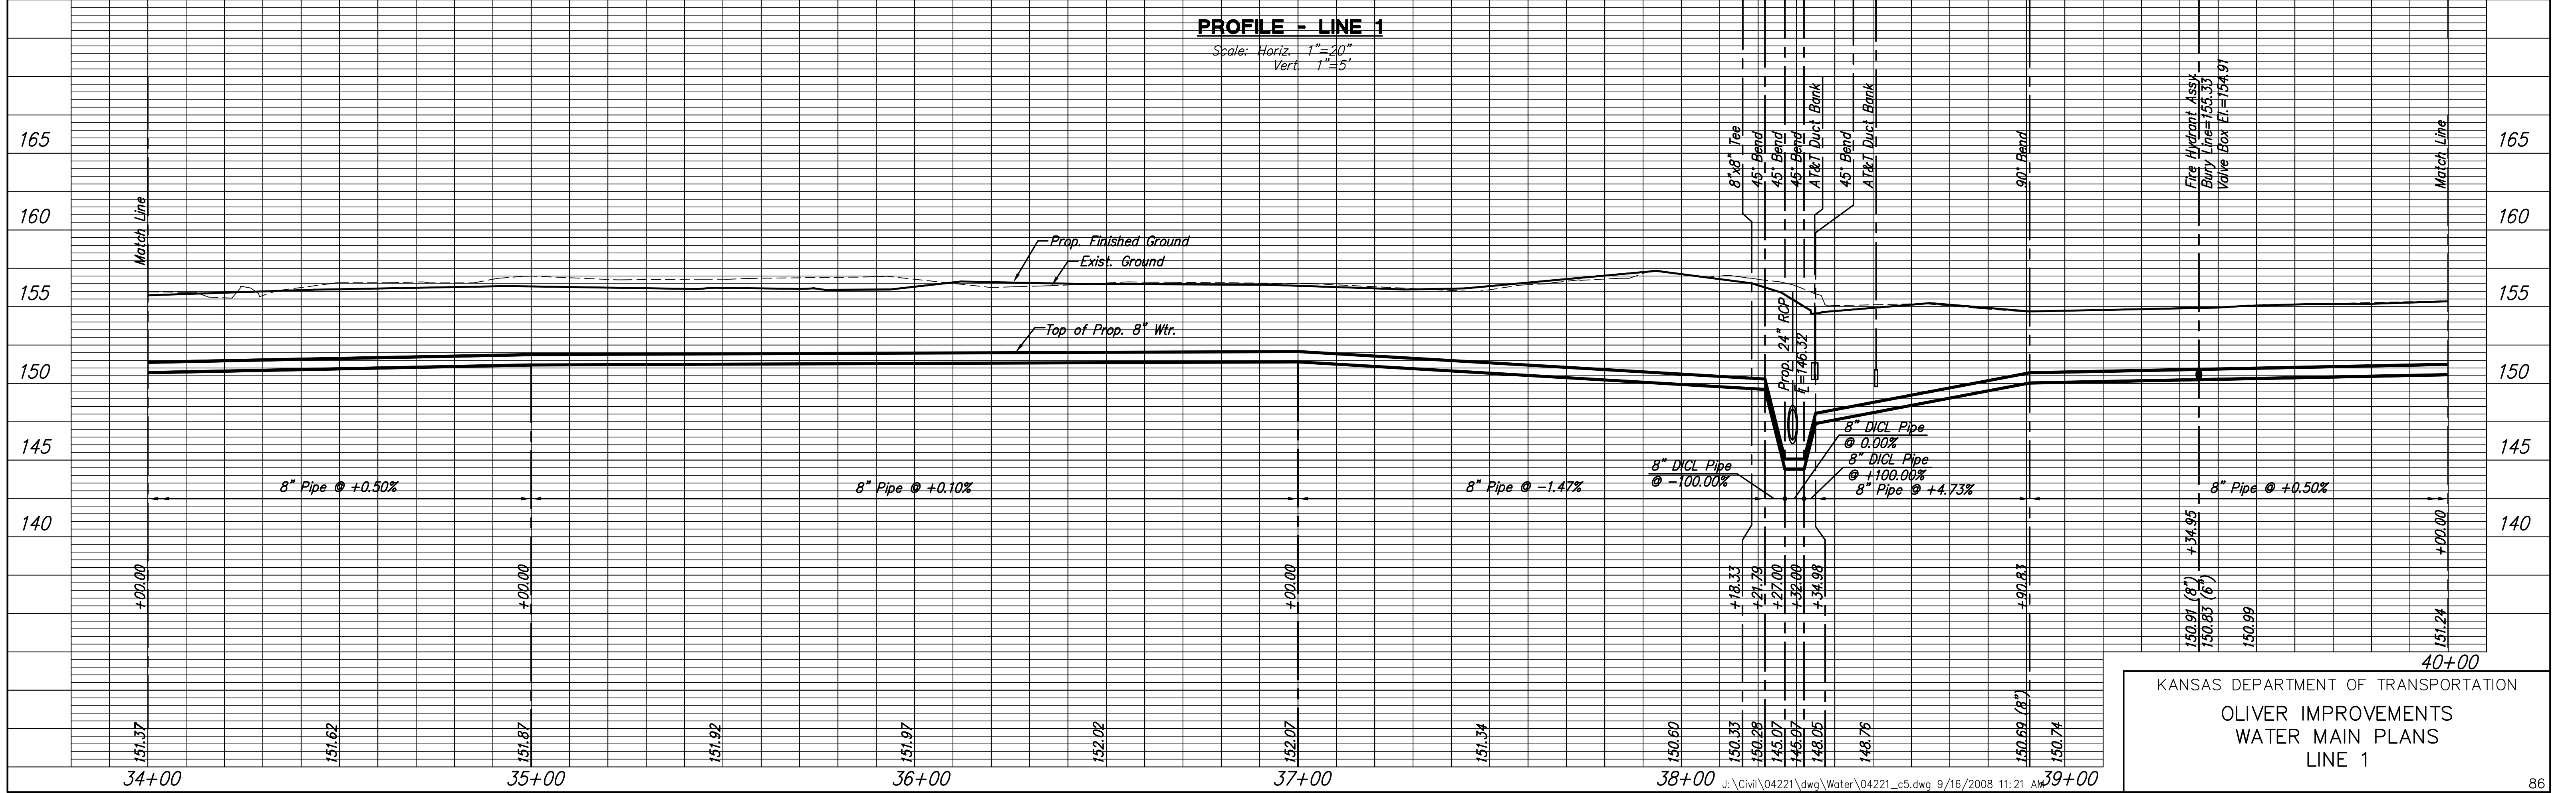

KANSAS DEPARTMENT OF TRANSPORTATION
 OLIVER IMPROVEMENTS
 WATER MAIN PLANS
 LINE 1