



STATE	PROJECT NO.	YEAR	SHEET NO.	SHEETS
KANSAS	87 N-0357-01	2008	93	185

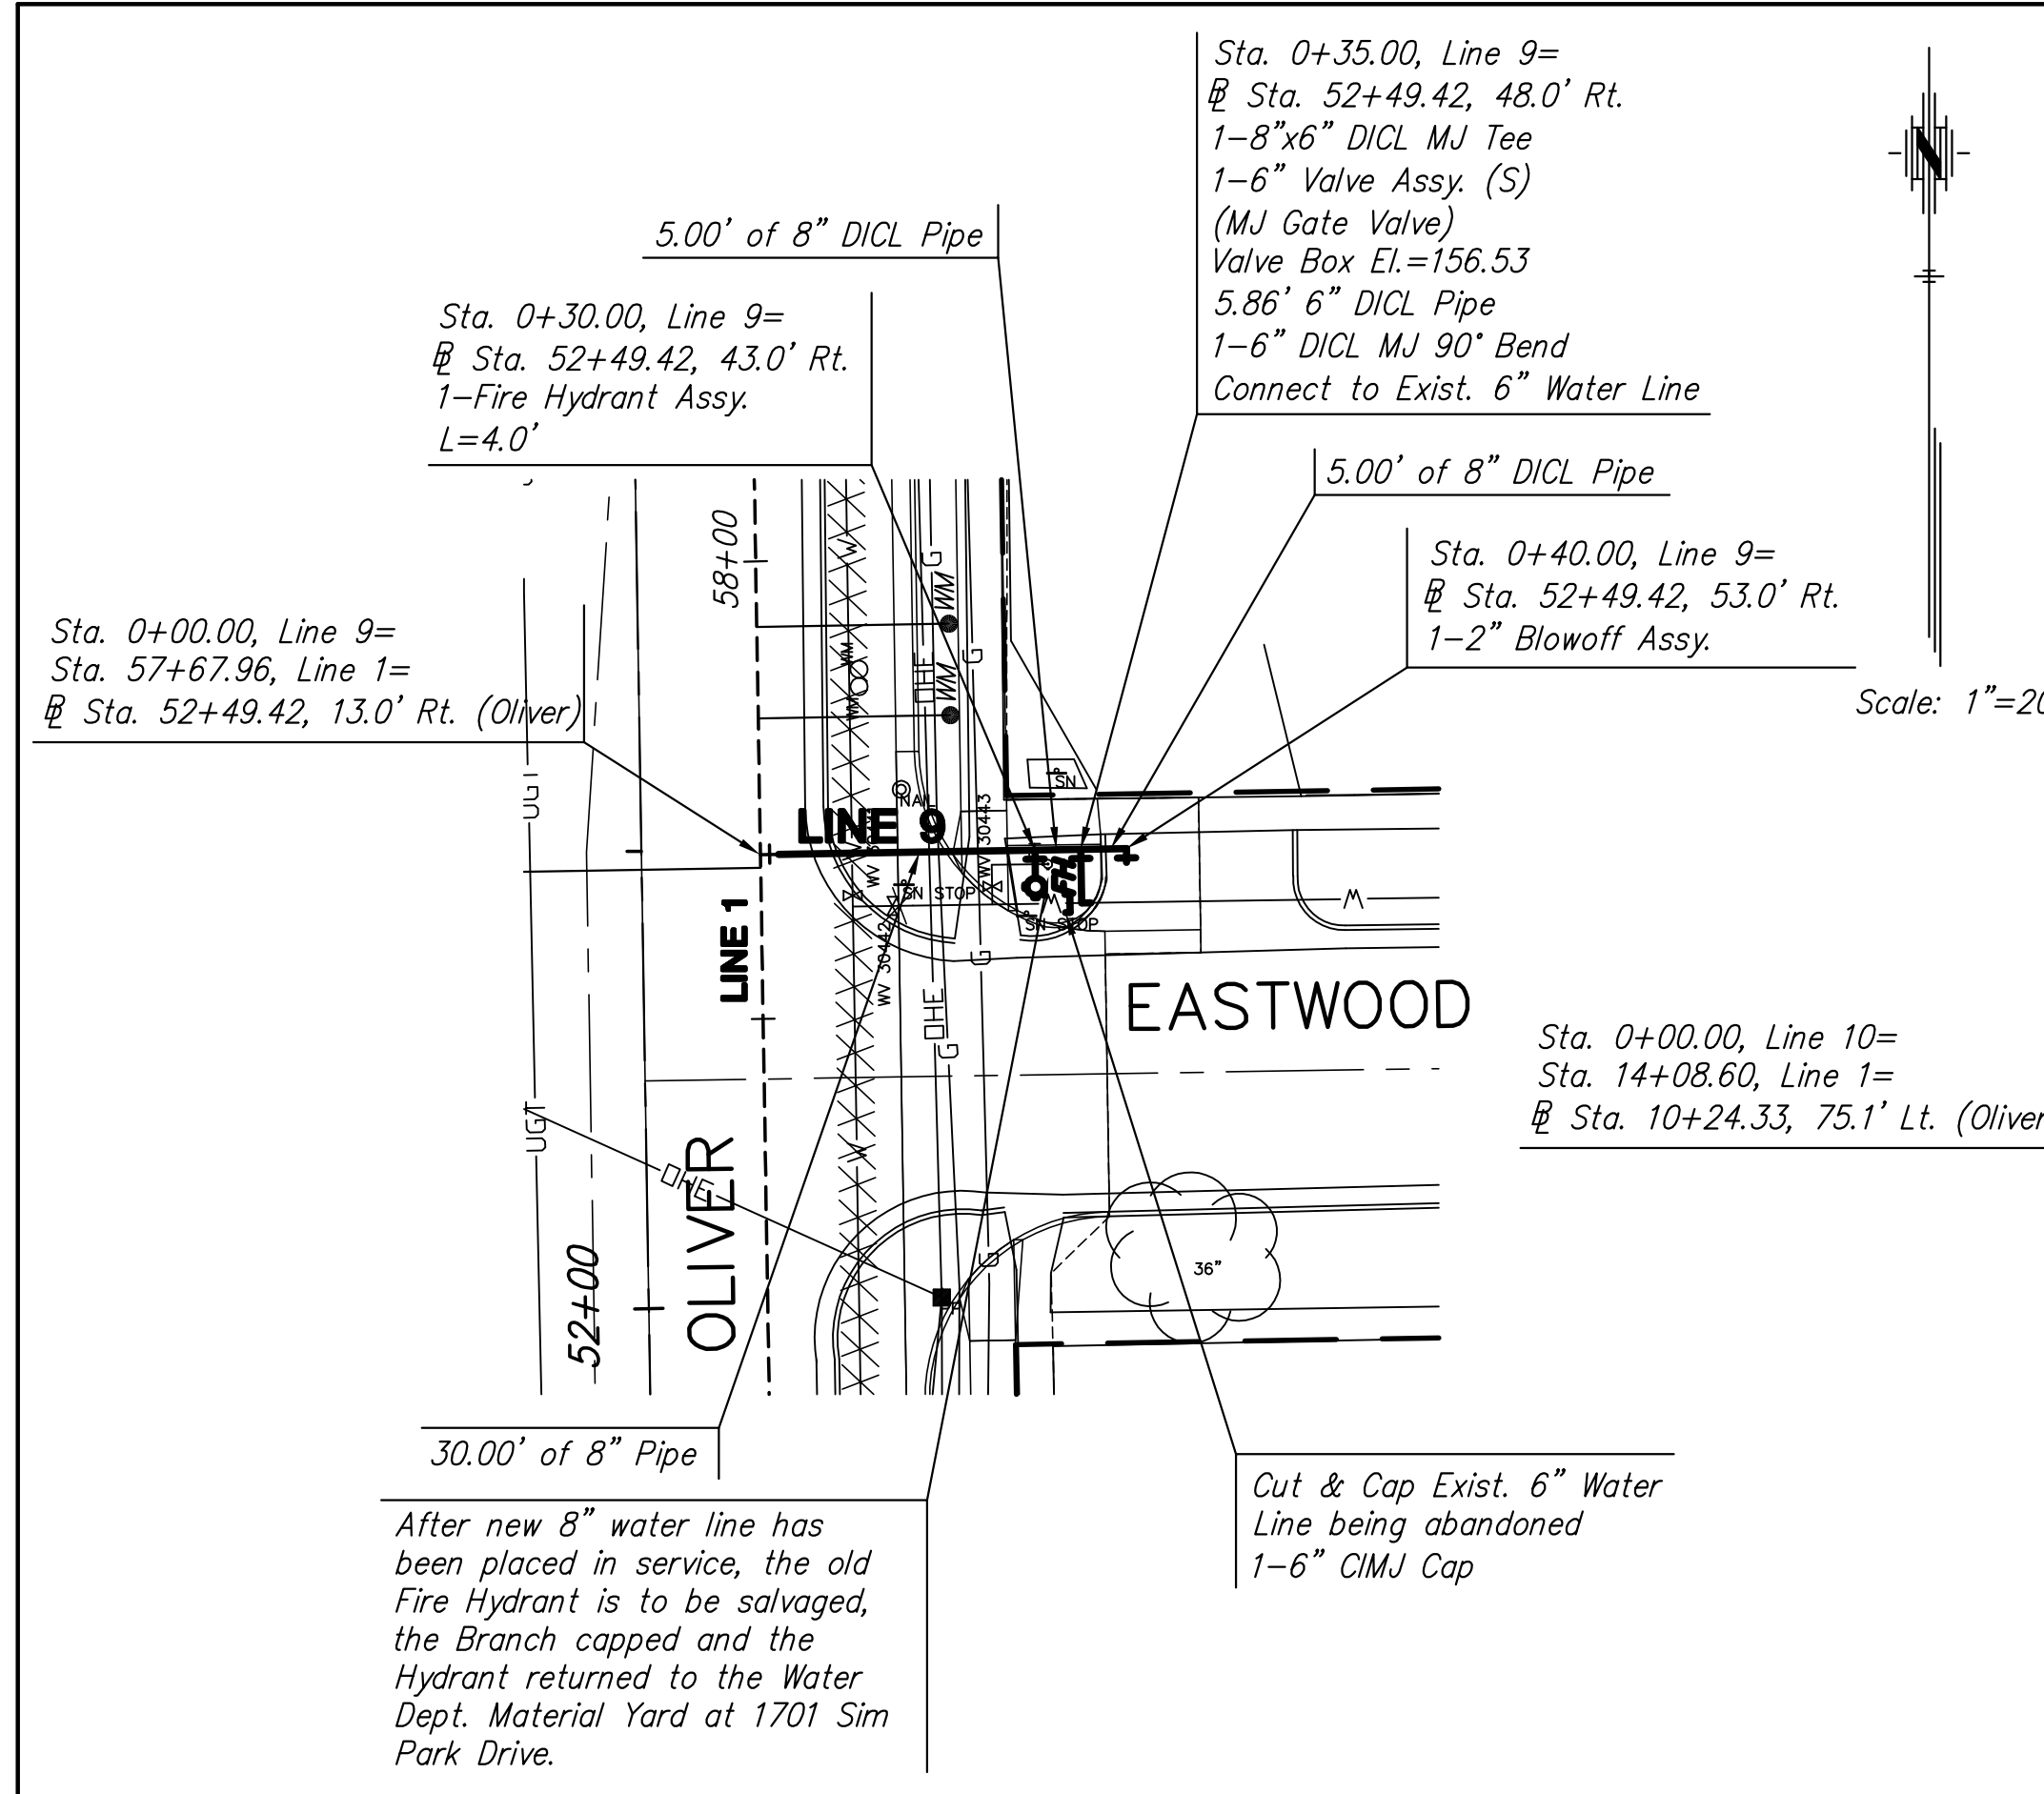

PLAN - LINE 9

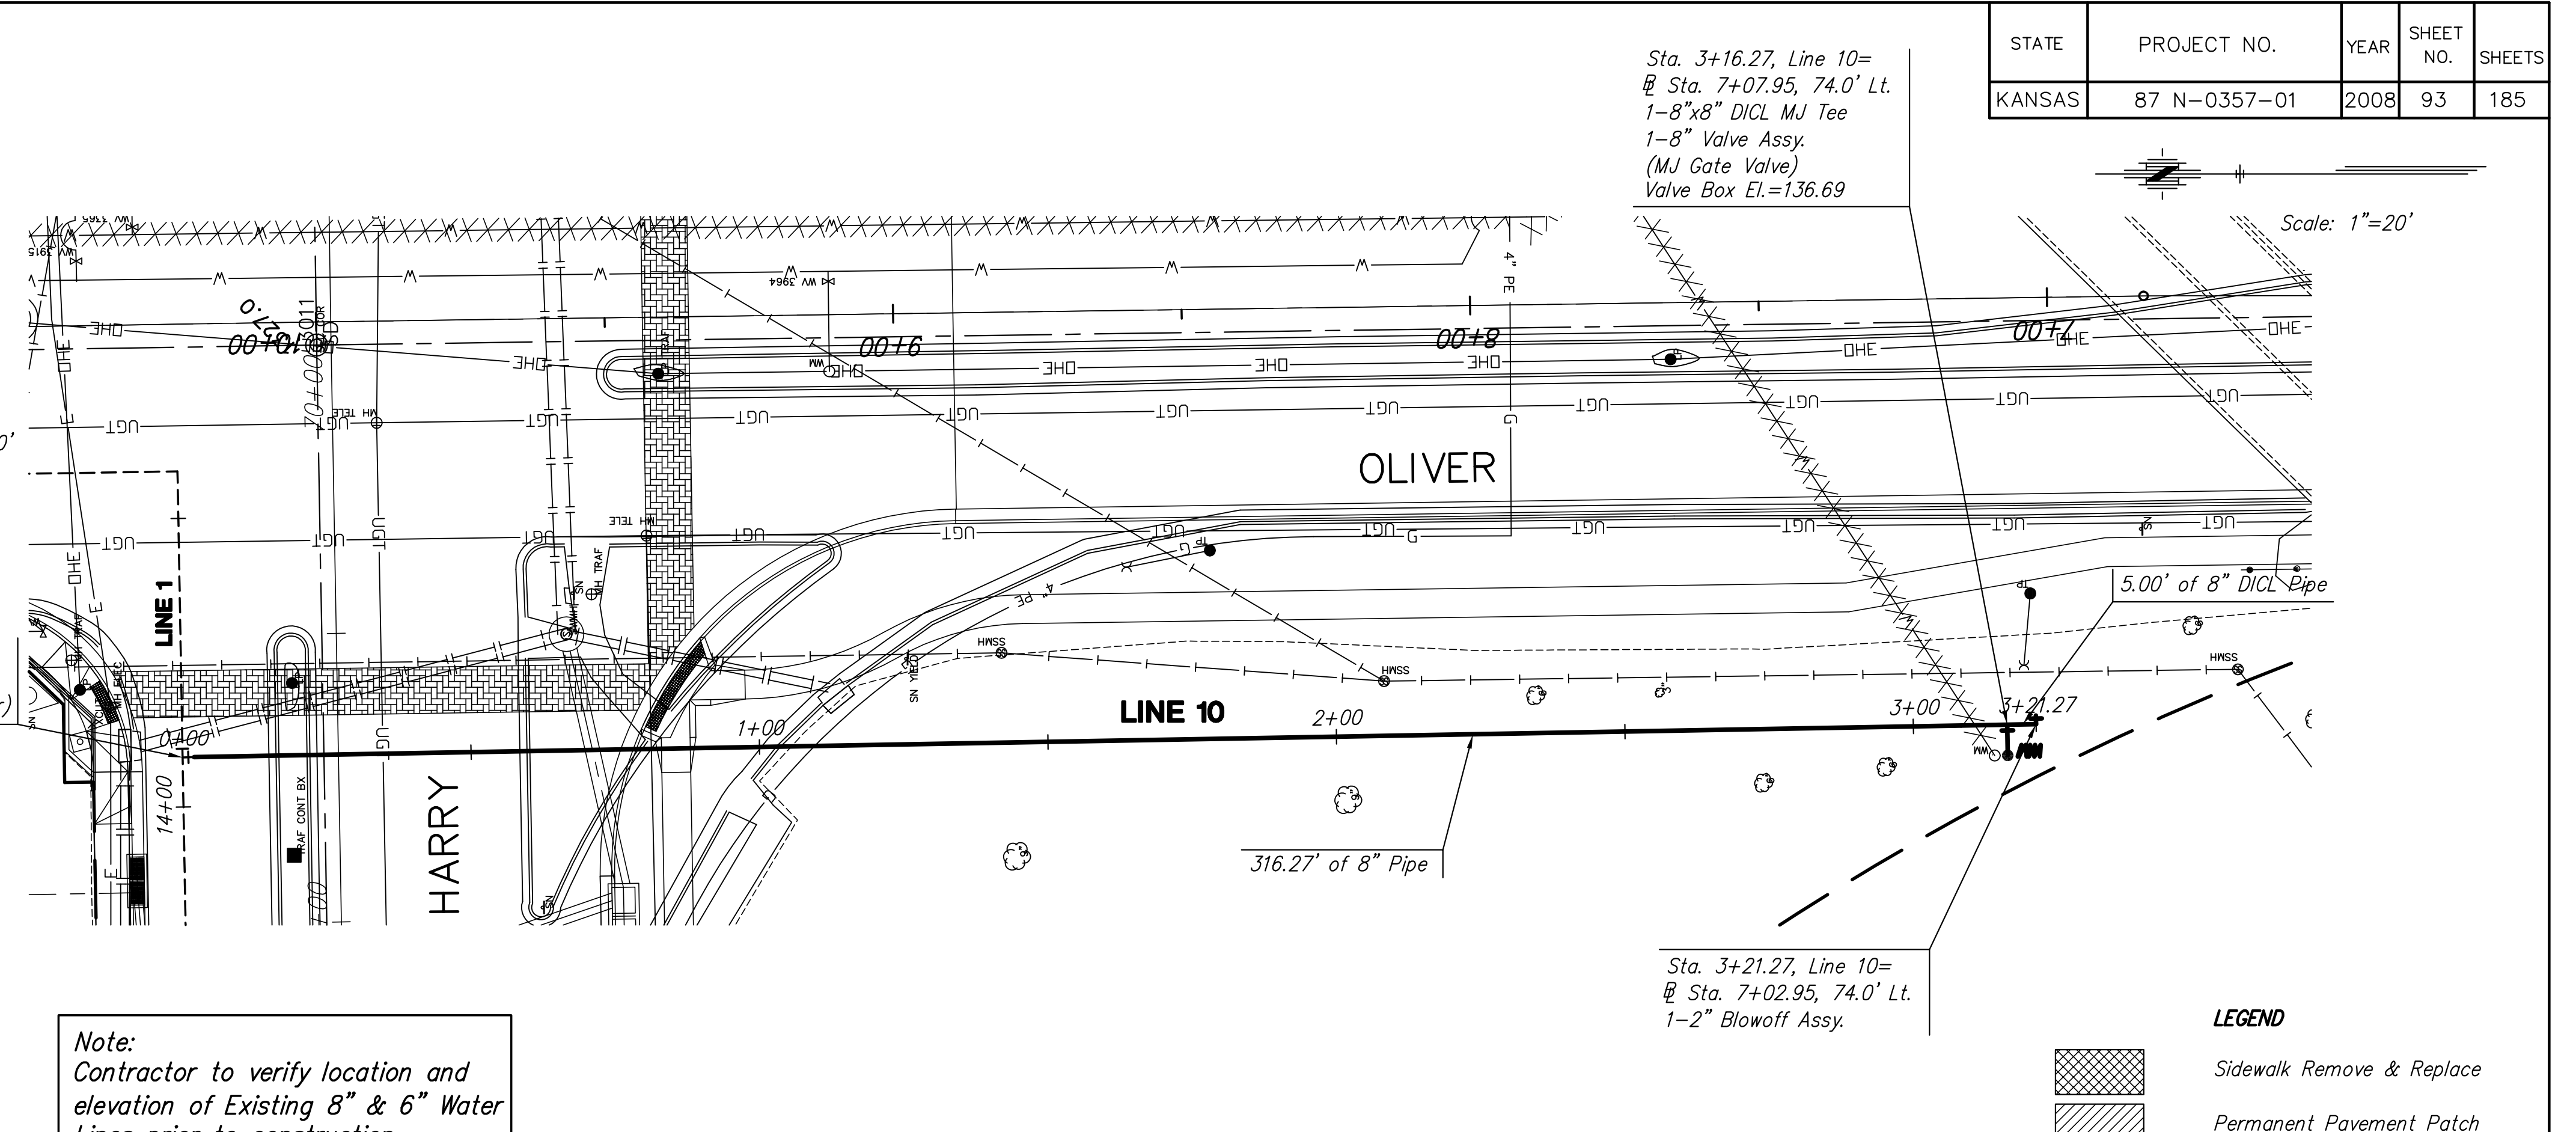

PLAN - LINE 10

