


Sta. 0+15, 22' Lt.  
Install R1-1 Sign (Stop Sign)  
See Detail Sheet 26

**DOUGLAS AVE.**

**VICTOR PL.**

**RUTAN ST.**

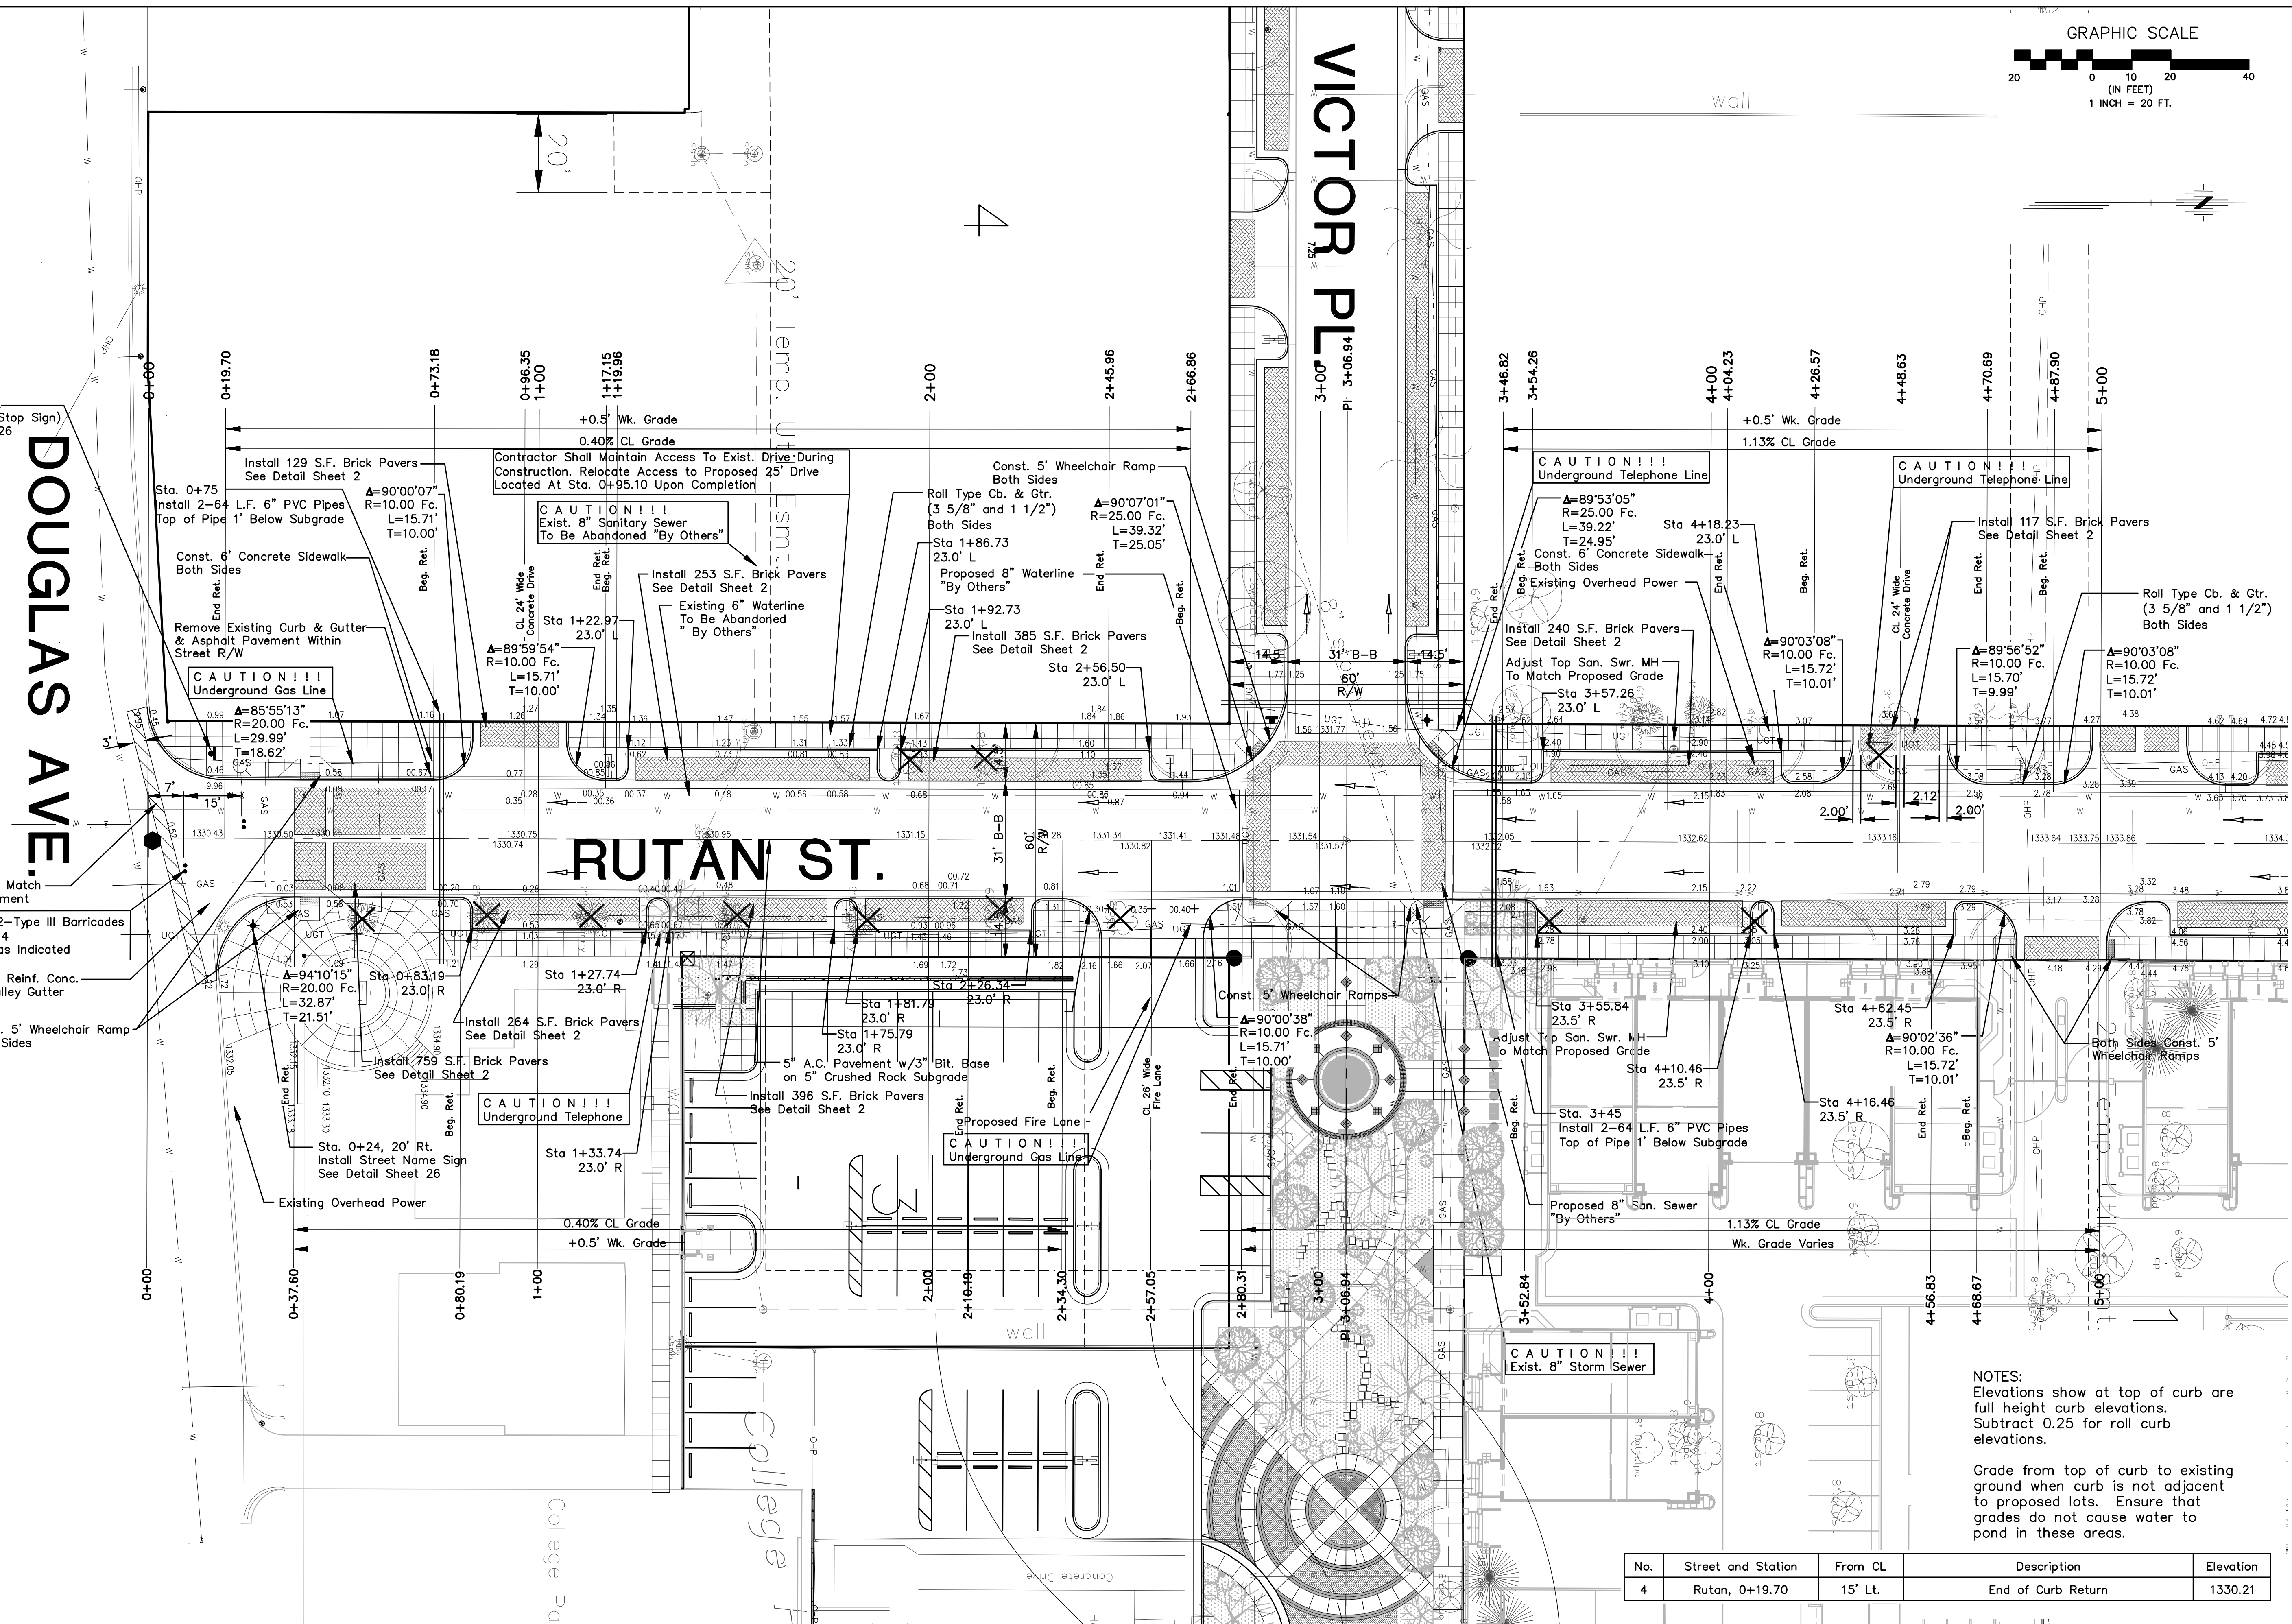

Saw Cut & Match  
Exist. Pavement

Install 2-Type III Barricades  
W/R11-4  
Offset as Indicated

8" Reinf. Conc.  
Valley Gutter

Sta. 0+24, 20' Rt.  
Install Street Name Sign  
See Detail Sheet 26

CAUTION!!!  
Underground Telephone

CAUTION!!!  
Underground Gas Line

CAUTION!!!  
Exist. 8" Storm Sewer

CAUTION!!!  
Underground Telephone Line

CAUTION!!!  
Underground Telephone Line

NOTES:  
Elevations show at top of curb are  
full height curb elevations.  
Subtract 0.25 for roll curb  
elevations.


Grade from top of curb to existing  
ground when curb is not adjacent  
to proposed lots. Ensure that  
grades do not cause water to  
pond in these areas.

No.	Street and Station	From CL	Description	Elevation
4	Rutan, 0+19.70	15' Lt.	End of Curb Return	1330.21

No.	Date	By	Approved	Revision

PARKSTONE ADDITION  
STREET IMPROVEMENTS  
RUTAN STREET  
CITY OF WICHITA, KANSAS  
JAMES L. ARMOUR, P.E. - CITY ENGINEER  
Private Project # 472-85471 O.C.A. # 766166

**POE & ASSOCIATES, INC.**  
CONSULTING ENGINEERS  
5940 E. Central, Suite 200 • Wichita, KS 67208-4242  
Phone 316/685-4114 • FAX 316/685-4444

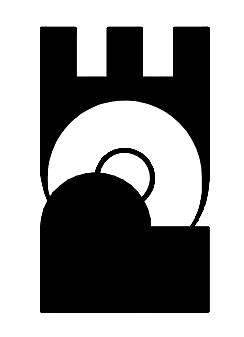

**FINAL**  
Designed By: S. Schmidt/J. Ubert  
Drawn By: A. Moss  
Poe Job No.: 1879A  
Date: September 2008  
Sheet  
5 of 44