


Sta 0+00.00—Line No. 1
 Remove Existing Curb Inlet
 Replace w/Double Drive Inlet
 2—2' x 2' Grates
 Top Grate Elev.=1318.41
 FL Out=1315.65
 N 9983.34
 E 19442.04

Sta 0+87.89—Line No. 1
 Top MH Elev.=1321.56
 FL In=1316.09
 N 10027.40
 E 19517.71

CAUTION!!!
 Underground Gas Line

NOTE:
 Drive Inlet shall be rated for traffic loads. Contractor shall submit shop drawings to the engineer for review and approval.

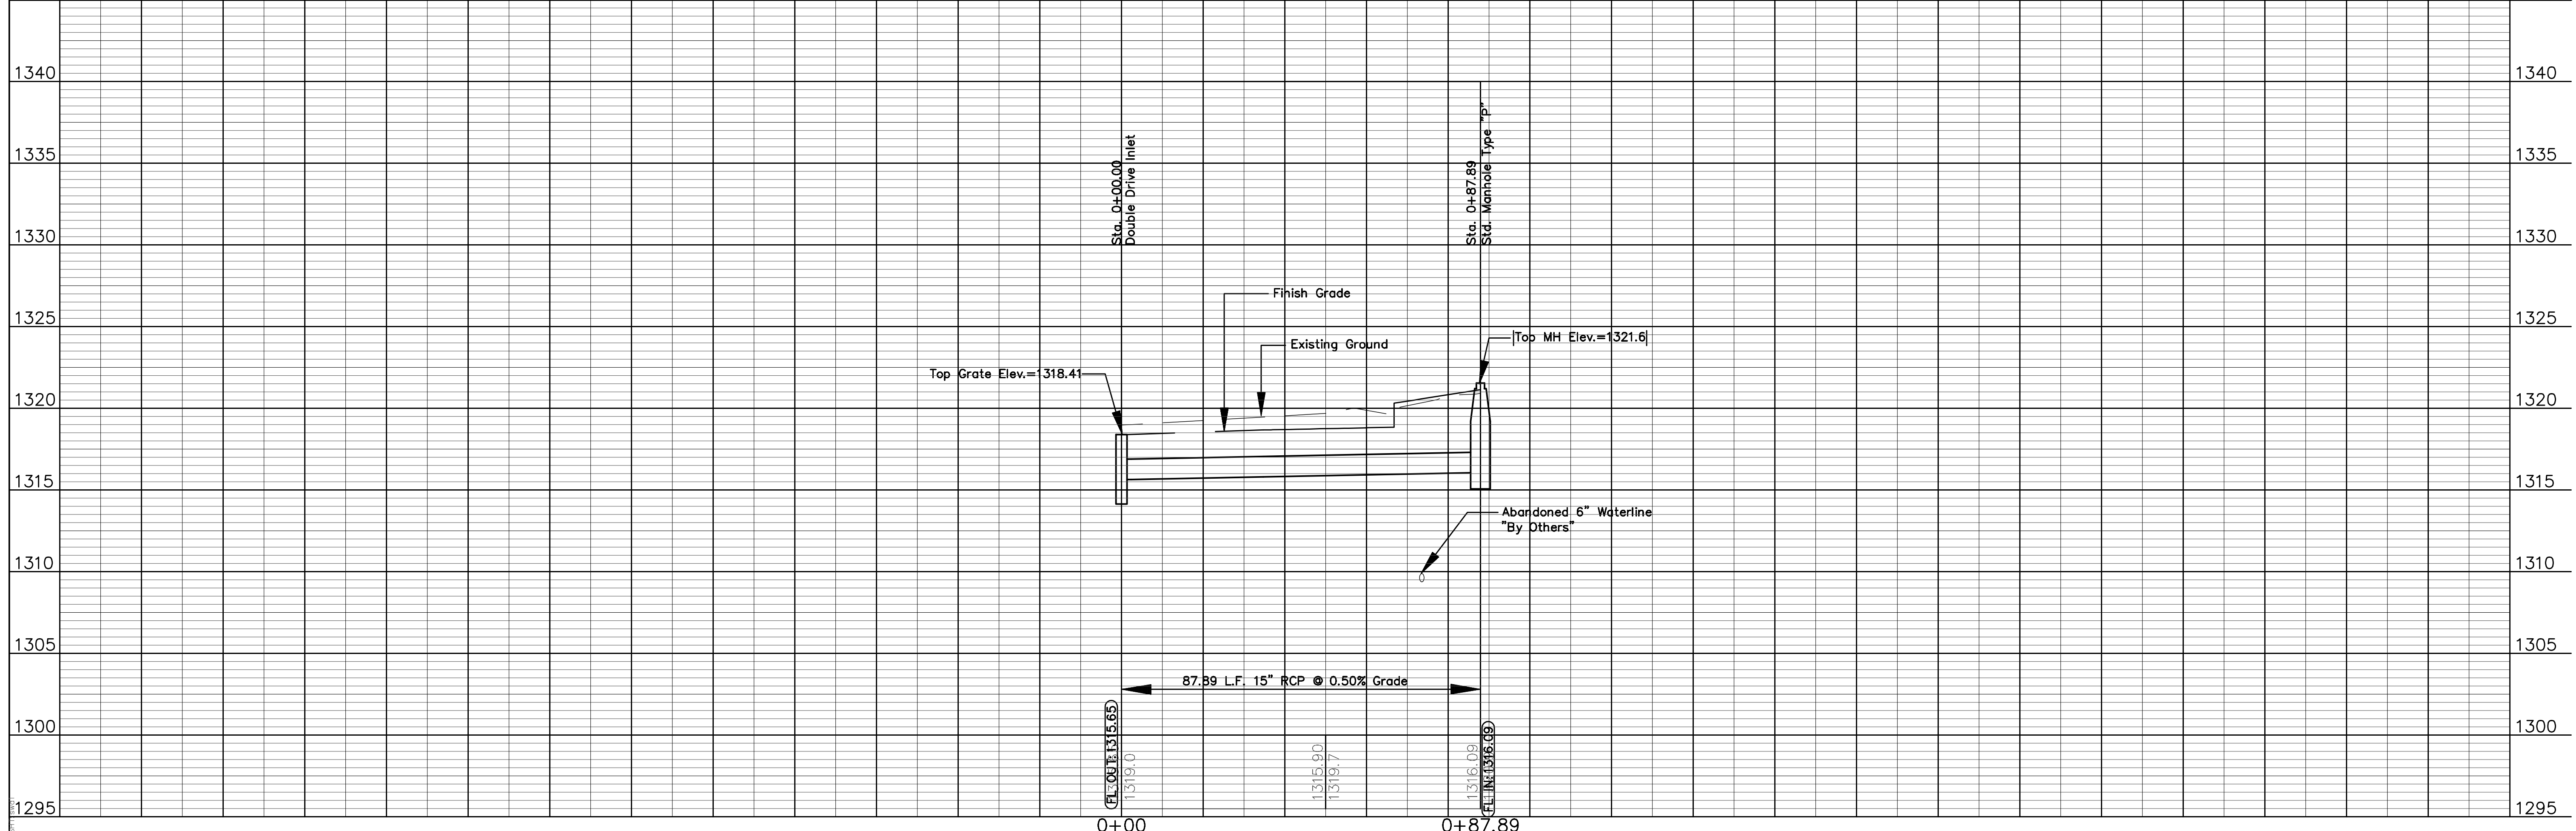

No.	Date	By	Approved	Revision

PARKSTONE ADDITION
 STREET IMPROVEMENTS
 STORM SEWER—LINE NO. 1
 CITY OF WICHITA, KANSAS
 JAMES L. ARMOUR, P.E. — CITY ENGINEER
 Private Project # 472-85471 O.C.A. # 766166

POE & ASSOCIATES, INC.
 CONSULTING ENGINEERS
 5940 E. Central, Suite 200 • Wichita, KS 67208-4242
 Phone 316/685-4114 • FAX 316/685-4444

FINAL
 Designed By: S. Schmidt/J. Ubert
 Drawn By: A. Moss
 P.O. Job No.: 1879A
 Date: September 2008
 Sheet 11 of 44