



**SANITARY SEWER PLANS FOR  
VILLAGE AT GREENWICH  
PHASE**

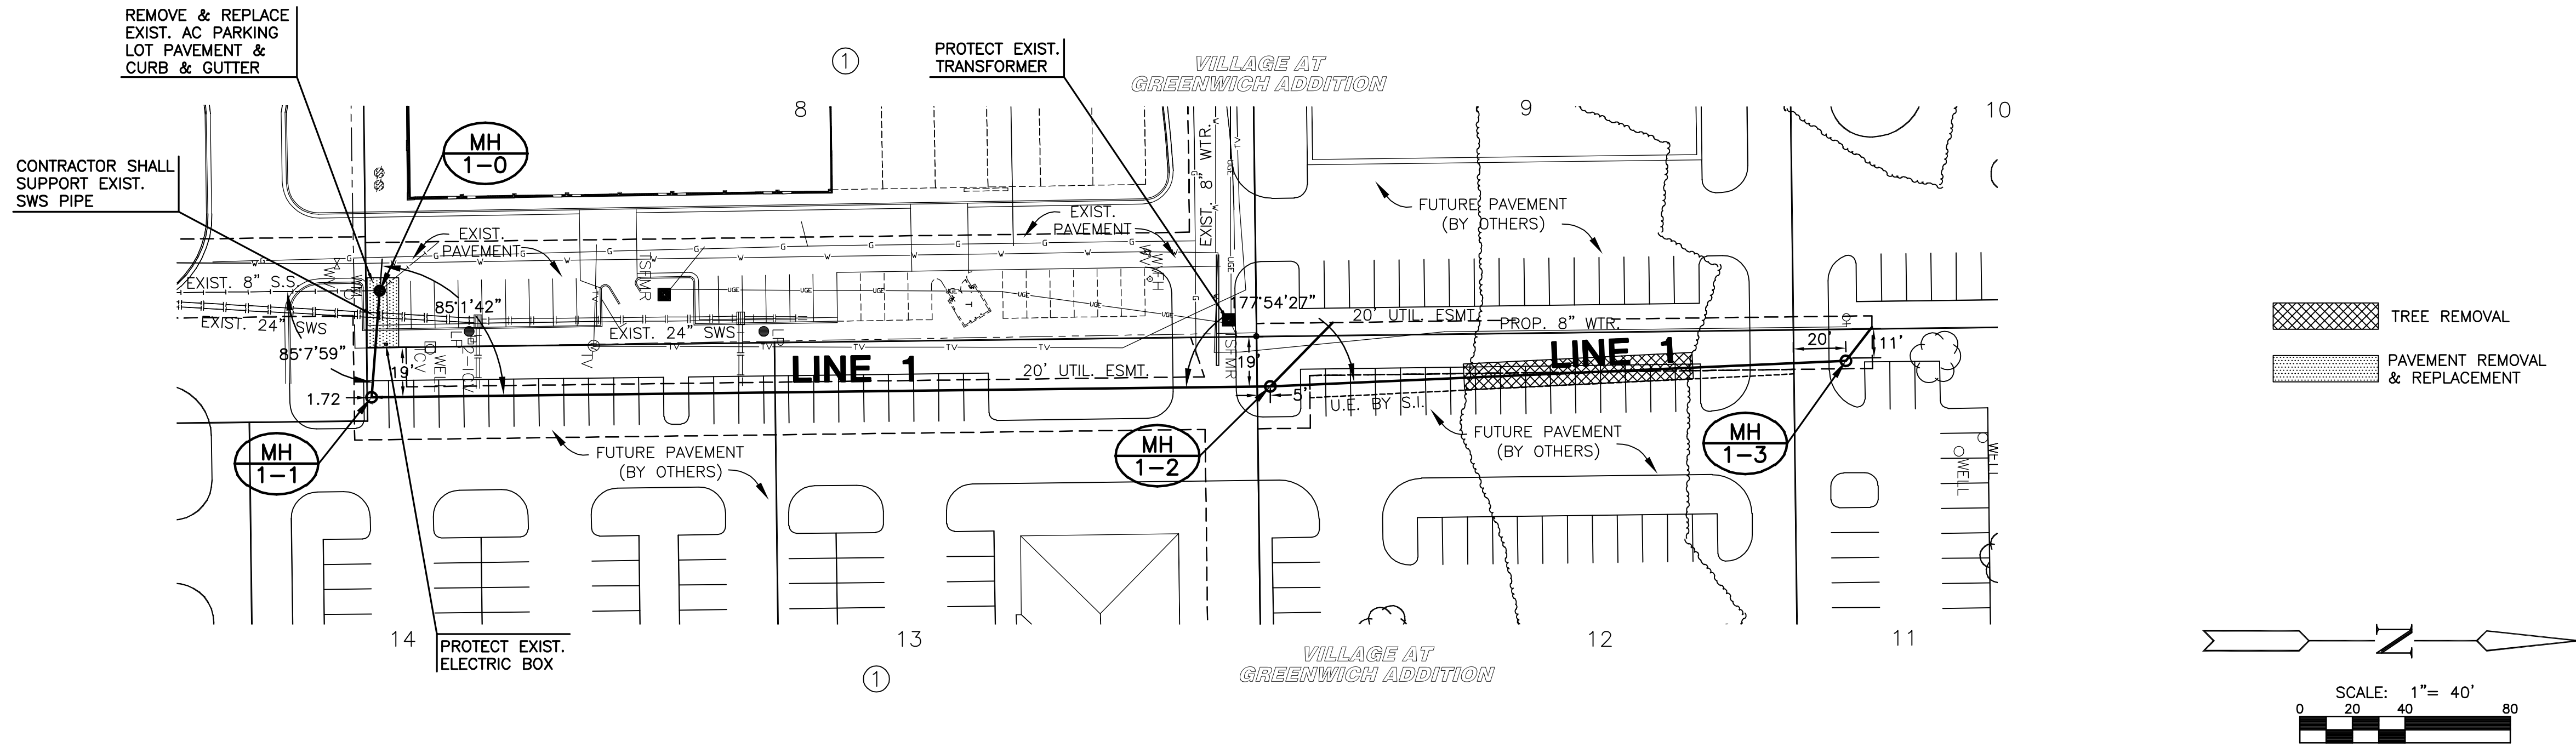

**PLAN LINE**

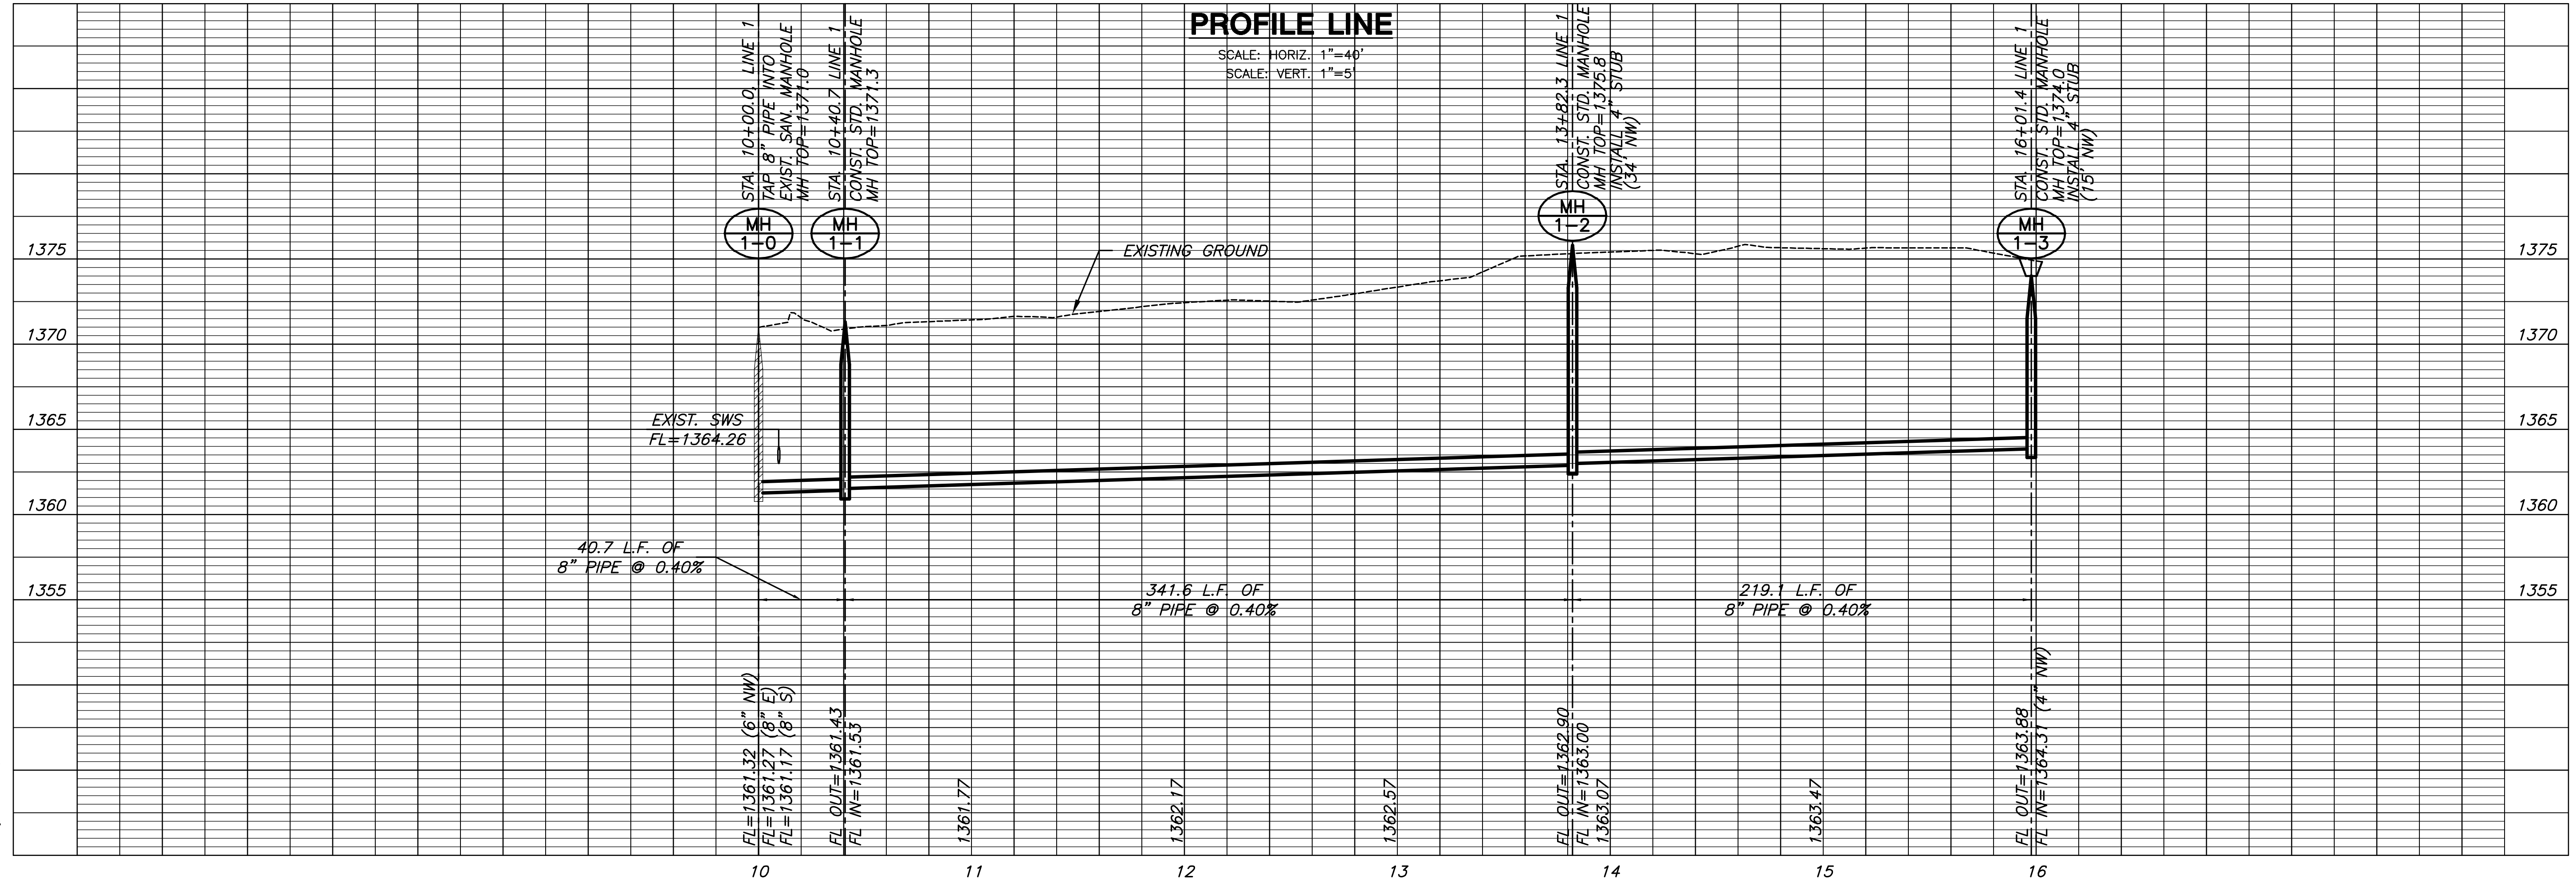

**PROFILE LINE**

SCALE: HORIZ. 1"=40'  
SCALE: VERT. 1"=5'

PLOTED: Tuesday, November 11, 2008 @ 04:05PM

J:\CIVIL\07557\08307\DWG\SAN\08307\_LB1.DWG

**LINE 1**  
SHEET TITLE  
468-84545  
PROJECT NUMBER

DESIGN BY: SRS  
DRAWN BY: TKL  
CHECKED BY: DFL

ISSUED: November 2008  
REVISED:

SHEET NO.  
**3 of 10**