


VILLAGE AT GREENWICH  
 ADDITION

PLAN LINE

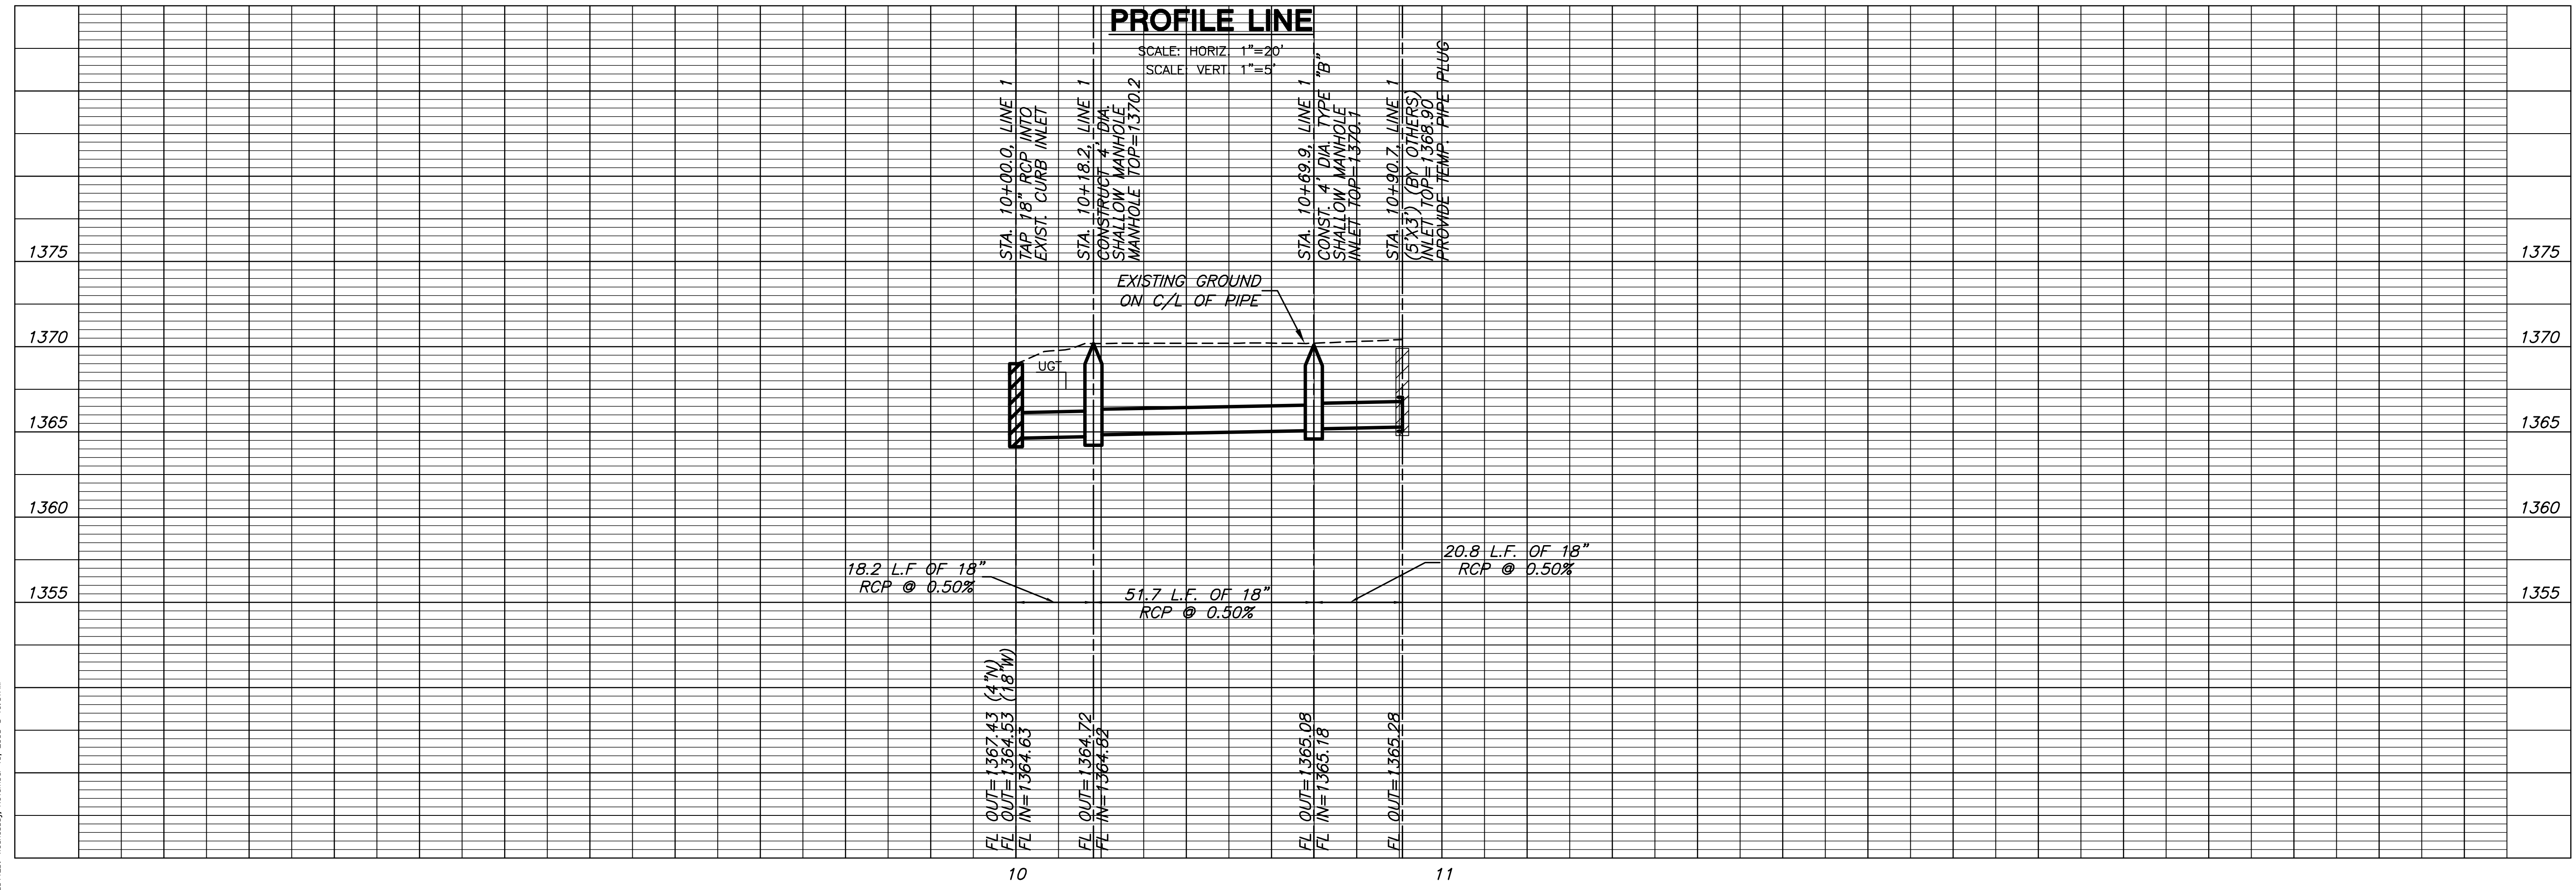

STORM WATER SEWER PLANS FOR  
**VILLAGE AT GREENWICH**

**LINE 1**  
 SHEET TITLE  
 468-84546  
 PROJECT NUMBER

DESIGN BY: SRS  
 DRAWN BY: TKL  
 CHECKED BY: DFL

ISSUED: November 08  
 REVISED:

SHEET NO.  
 5 of 12

PLOTTED: Wednesday, November 19, 2008 @ 10:57AM

J:\CIVIL\07557\08307\DWG\SWS\08307\_D1.DWG