




World Savings 1st Add'n

No Drainage Plan

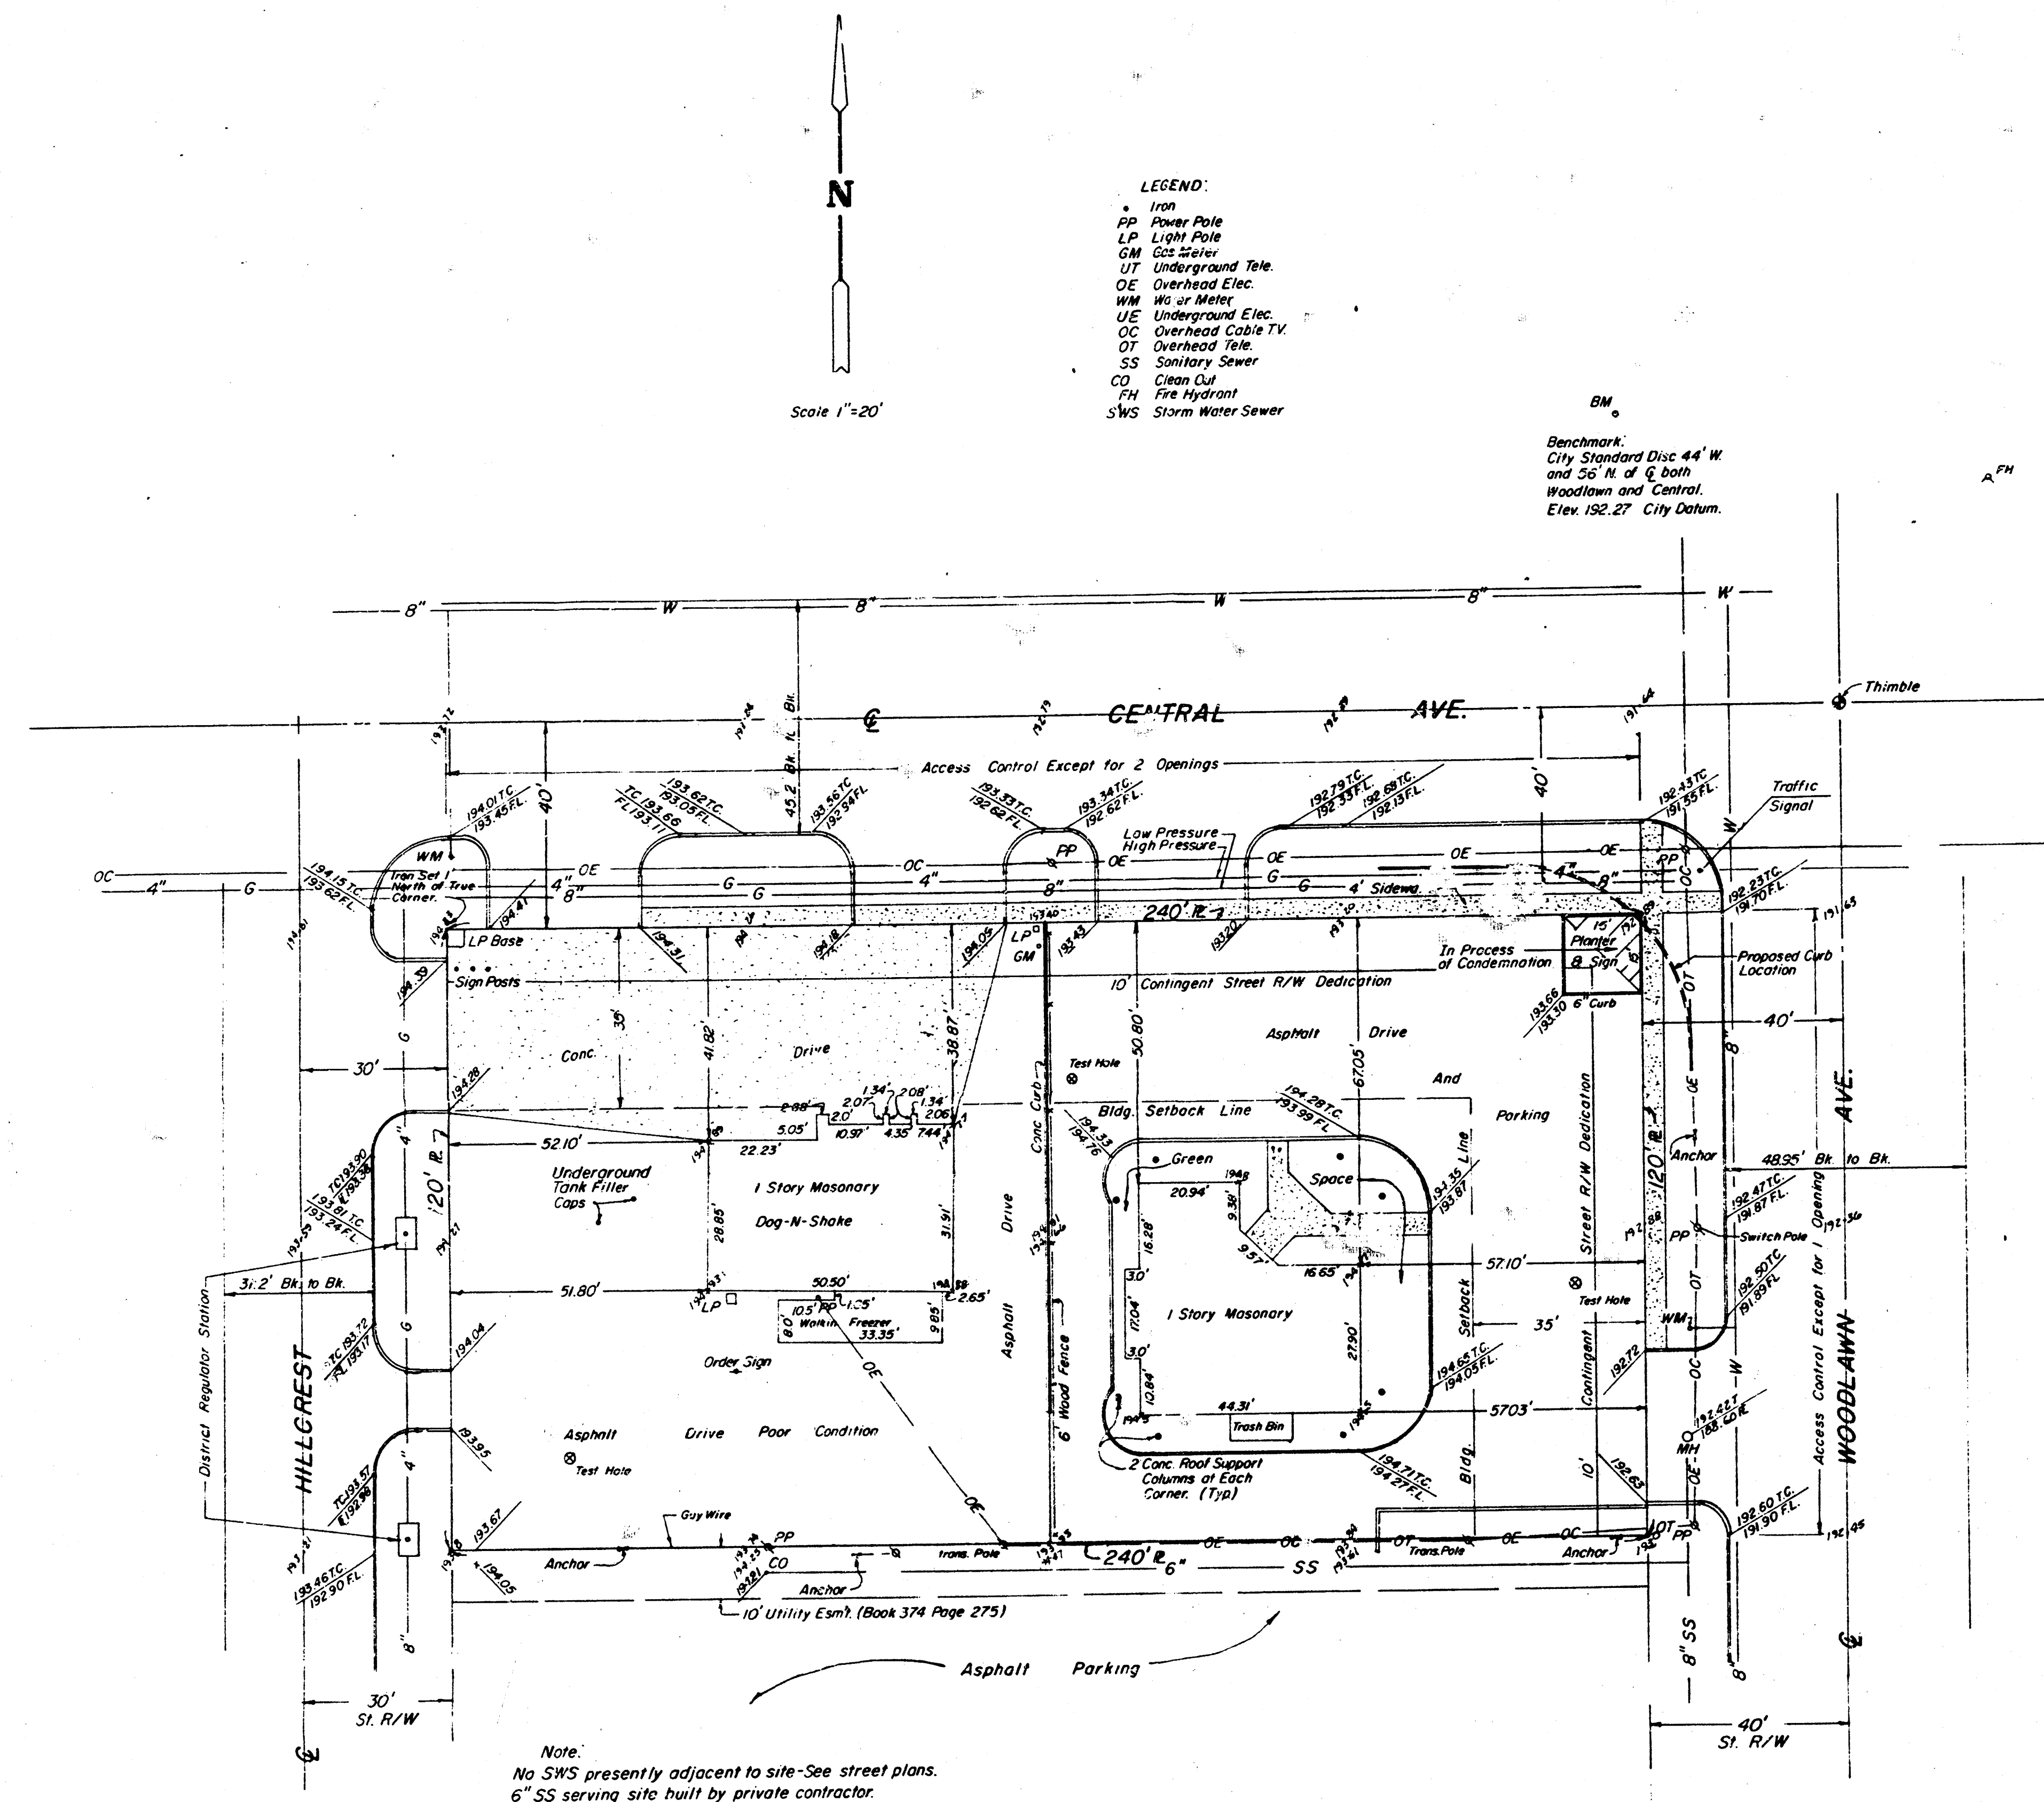

PRELIMINARY PLAT WORLD SAVINGS 1st ADDITION To Wichita, Kansas

The West 120' of the North 120', & The East 120'
of the North 120' of "RESERVE" in Oakwood
Estates Second Addition to Wichita, Kansas

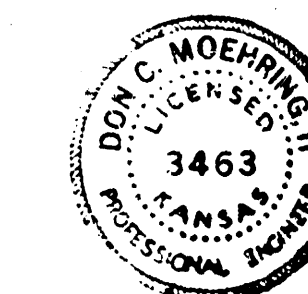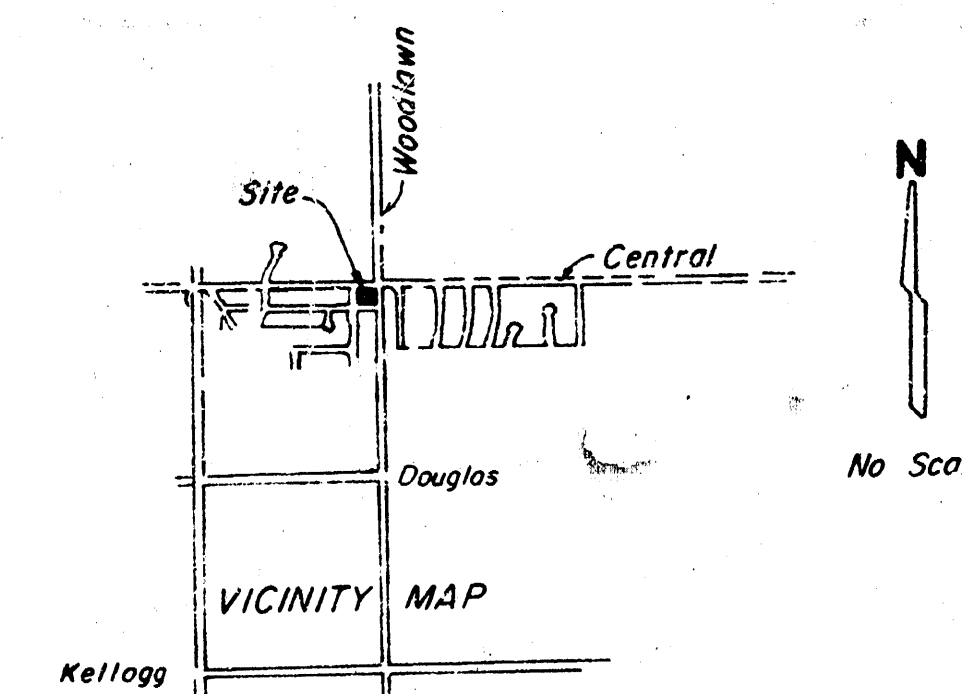

Moehring & Associates
Consulting Engineers
Wichita

May 18, 1983 83-035-AS