
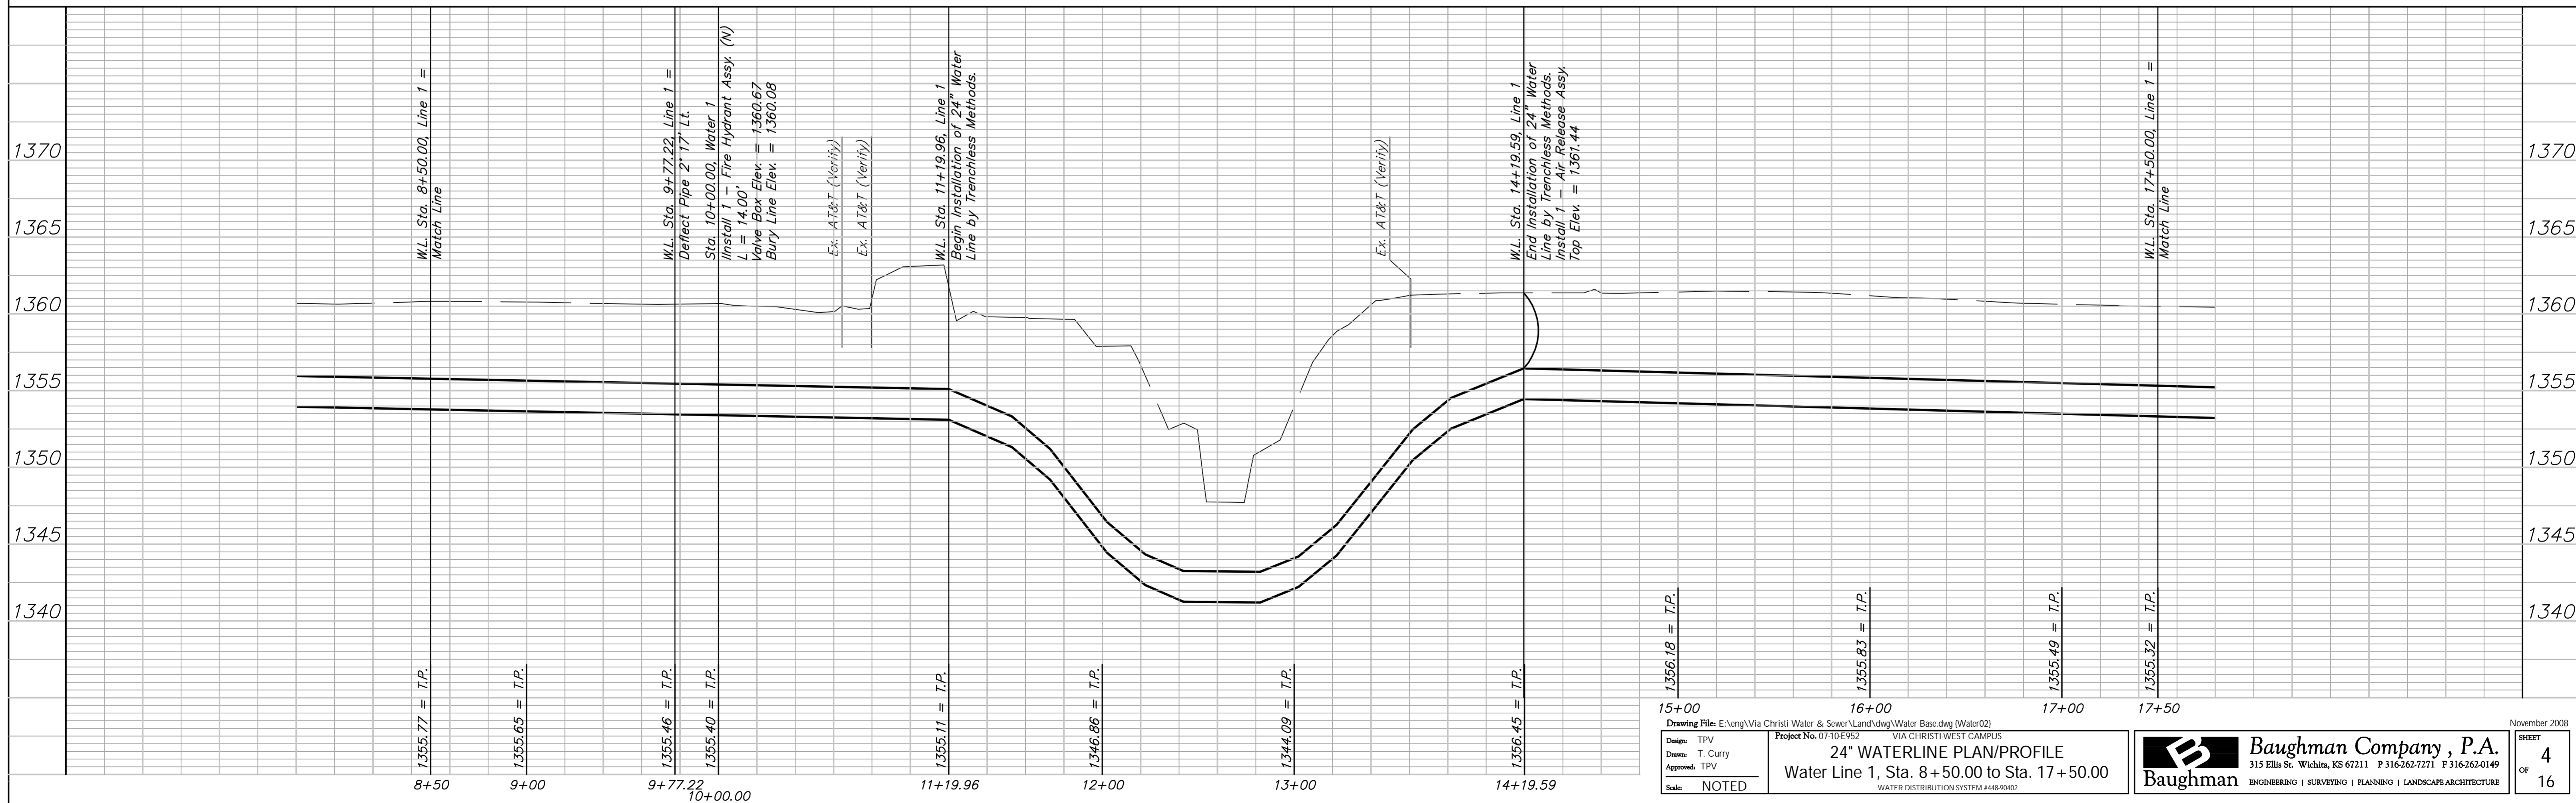
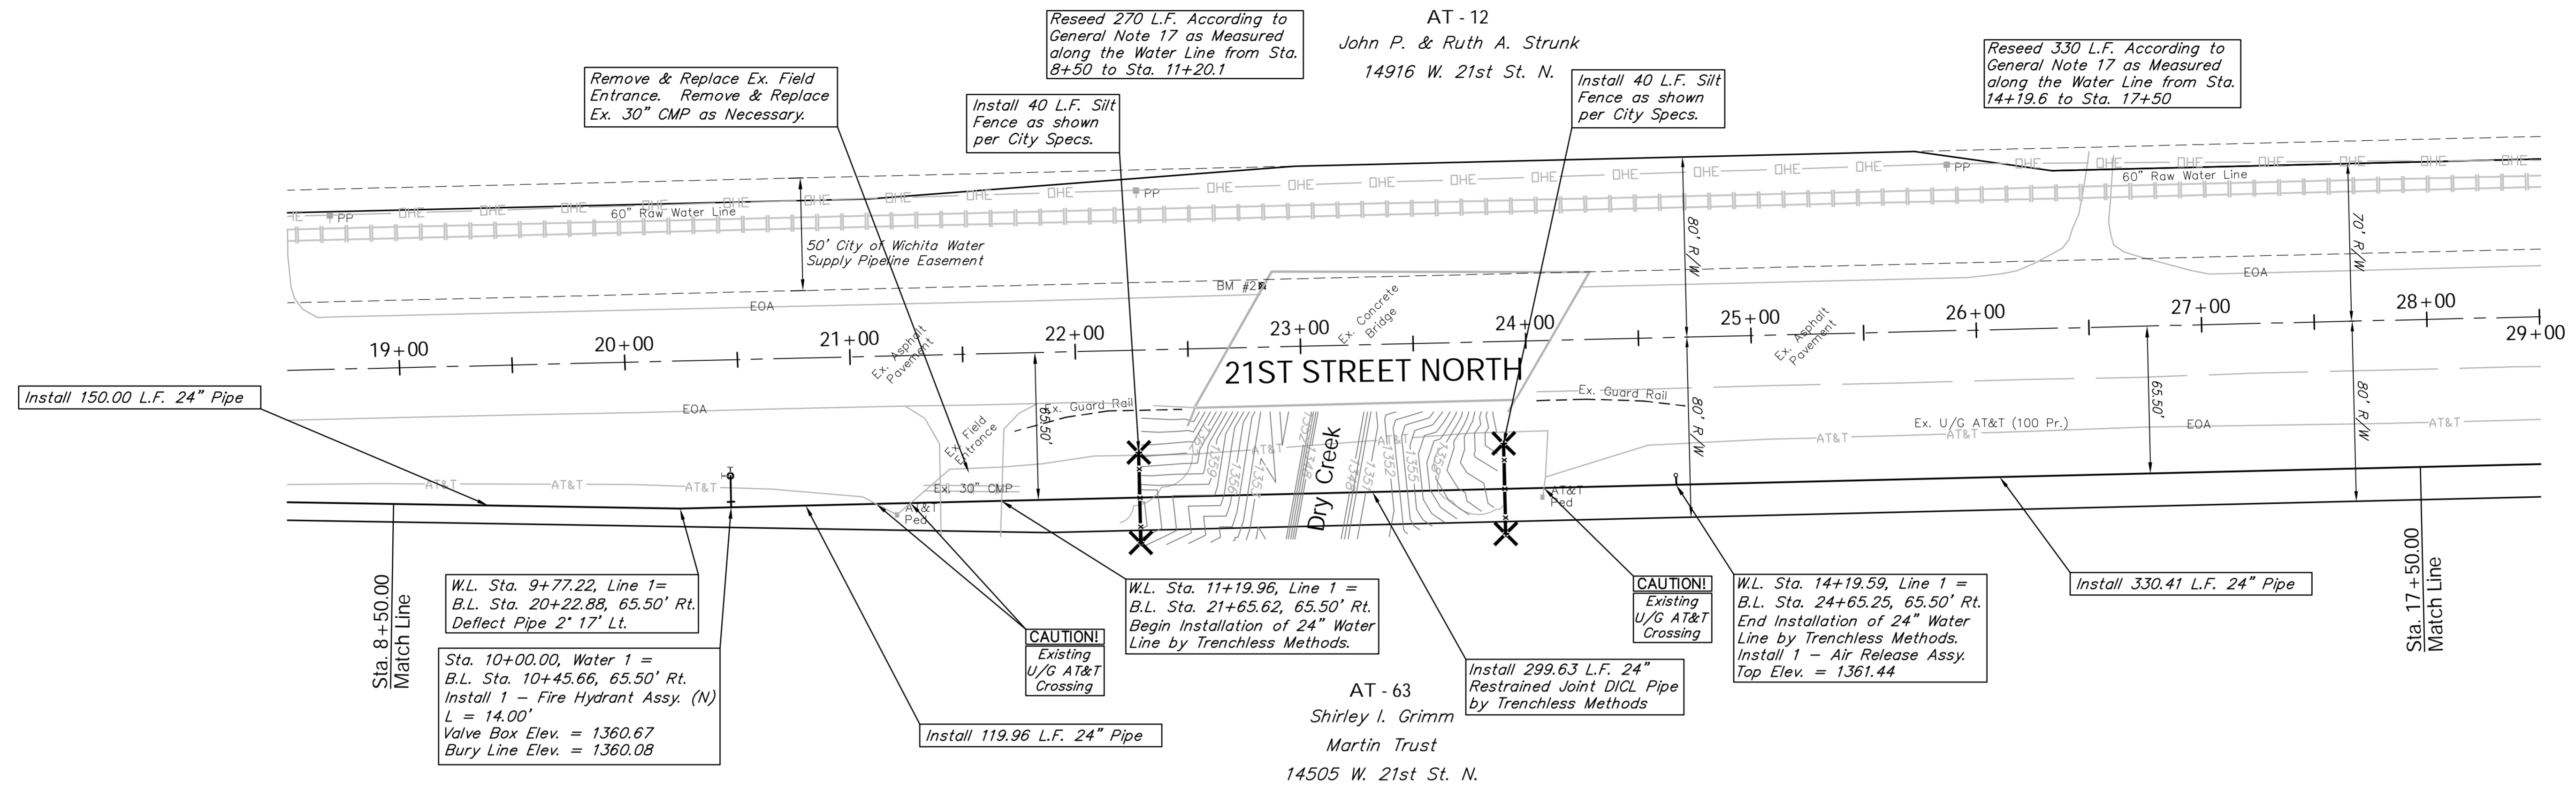


BENCHMARK:
 BM #2 - Square cut "□" on Northwest wingwall of the 21st St. N bridge over Dry Creek.
 Sta. 22+83.6, 27.3' Lt.
 Elev. = 1335.26 (NGVD 88)

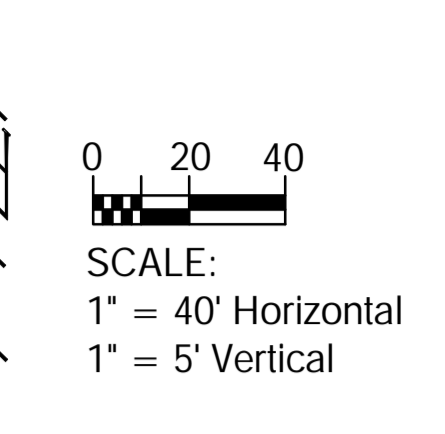

Drawing File: E:\eng\Via Christi Water & Sewer\Land\dwg\Water Base.dwg (Water02) Design: TPV Drawn: T. Curry Approved: TPV Scale: NOTED	Project No. 0710E952 VIA CHRISTI WEST CAMPUS 24" WATERLINE PLAN/PROFILE Water Line 1, Sta. 8+50.00 to Sta. 17+50.00 WATER DISTRIBUTION SYSTEM #448-90402	 Baughman Company, P.A. 315 Ellis St., Wichita, KS 67211 P 316-262-7171 F 316-262-0149 ENGINEERING SURVEYING PLANNING LANDSCAPE ARCHITECTURE	November 2008 SHEET 4 OF 16
---	---	--	---