
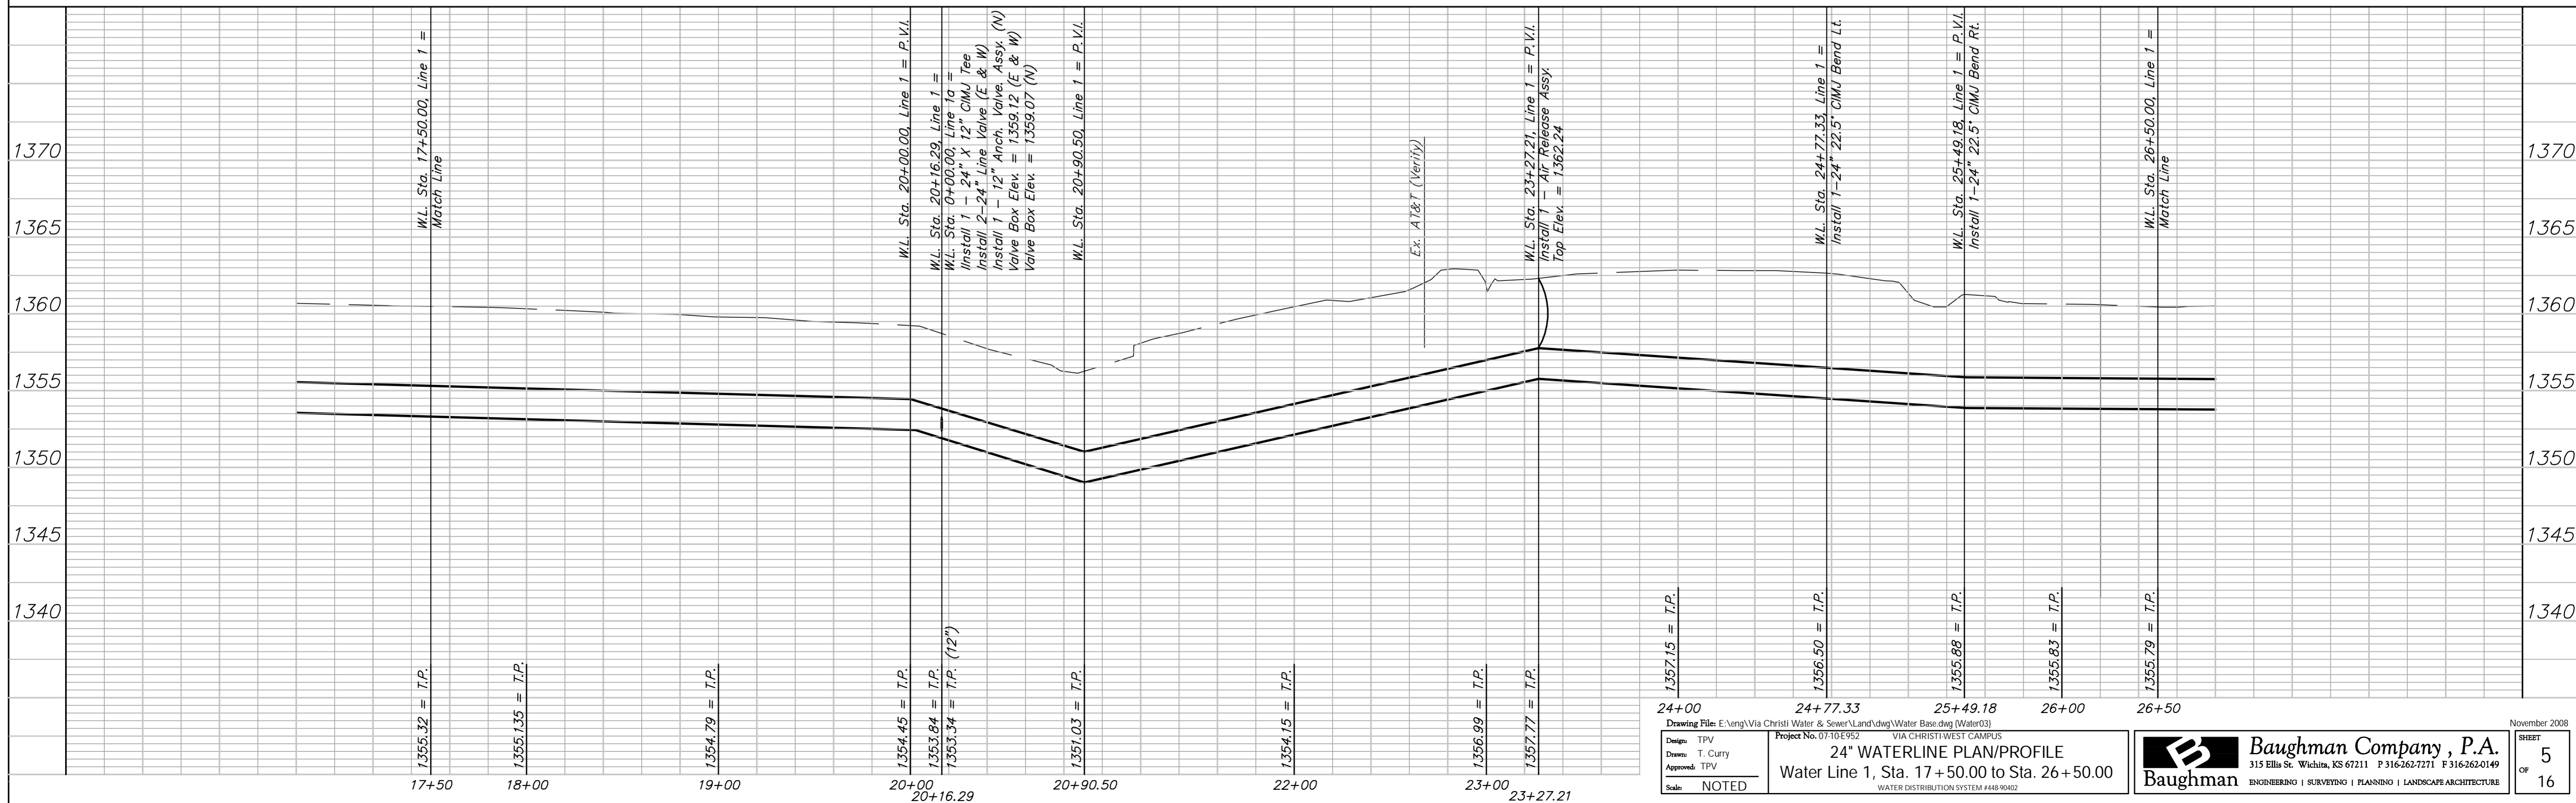
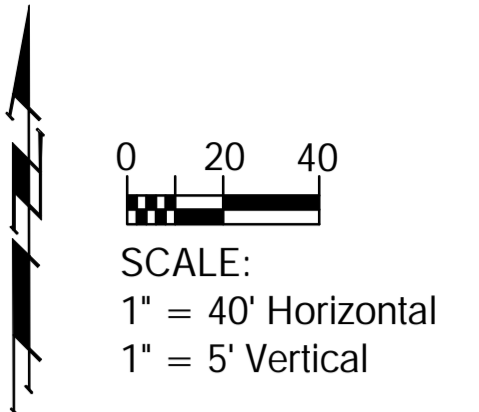


BENCHMARK:
 BM #3 - Square cut "□" on South headwall of RCBC under 21st Street North
 Sta. 31+49, 46.3' Rt.
 Elev. = 1358.31 (NGVD 88)

VIA CHRISTI - WEST CAMPUS ADDITION

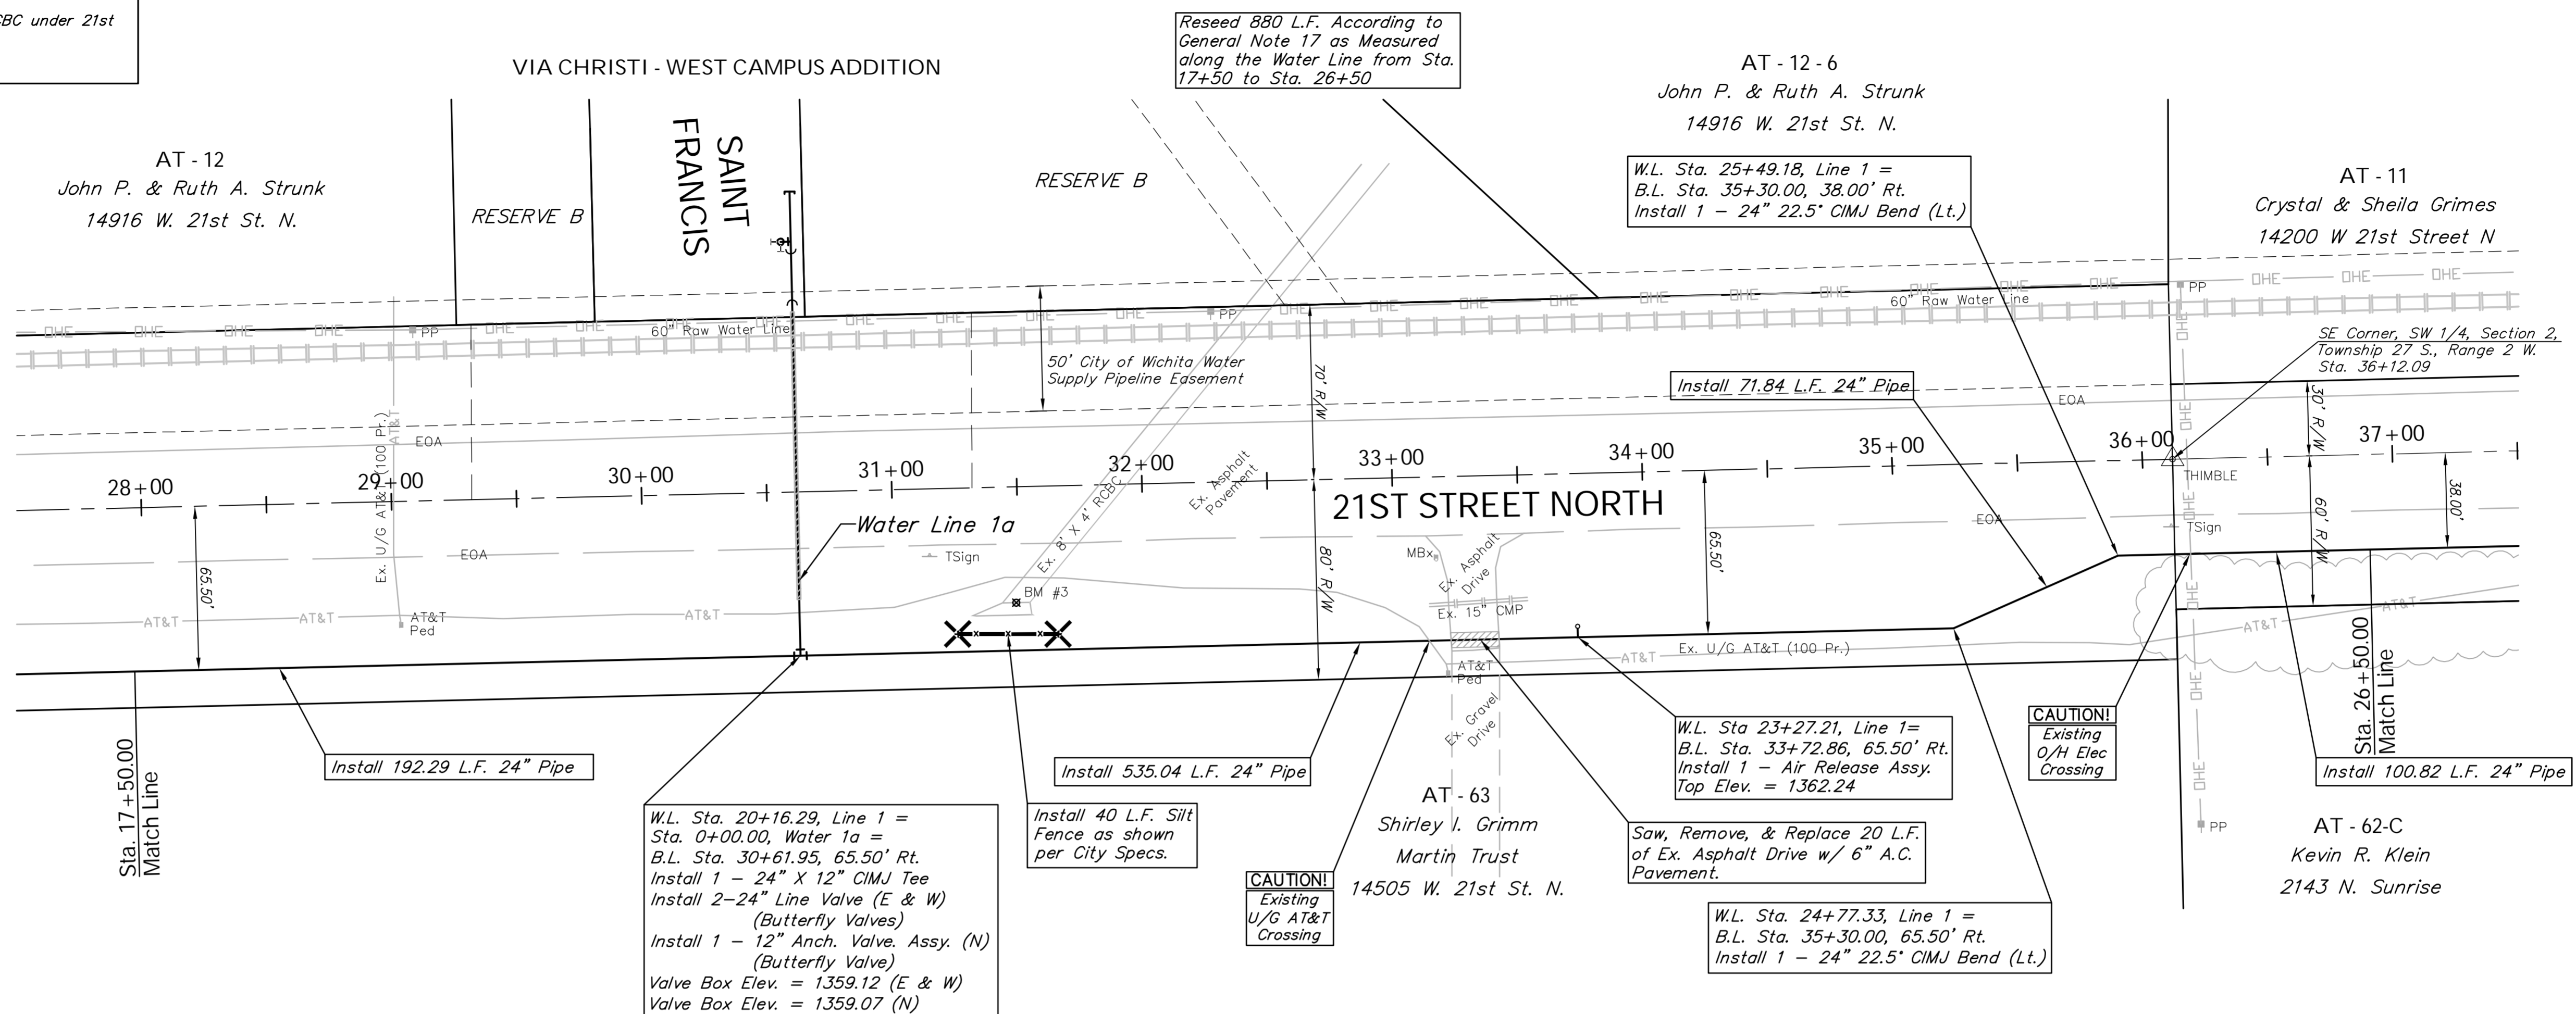

24" WATERLINE PLAN/PROFILE
 Water Line 1, Sta. 17 + 50.00 to Sta. 26 + 50.00
 WATER DISTRIBUTION SYSTEM #448-90402

Baughman Company, P.A.
 315 Ellis St., Wichita, KS 67211 P 316-262-0149
 ENGINEERING | SURVEYING | PLANNING | LANDSCAPE ARCHITECTURE