

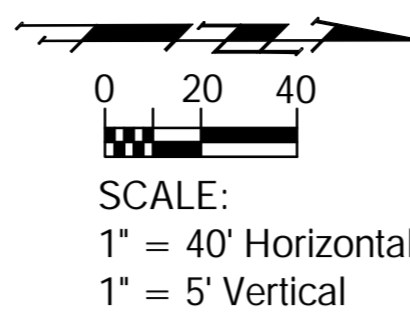
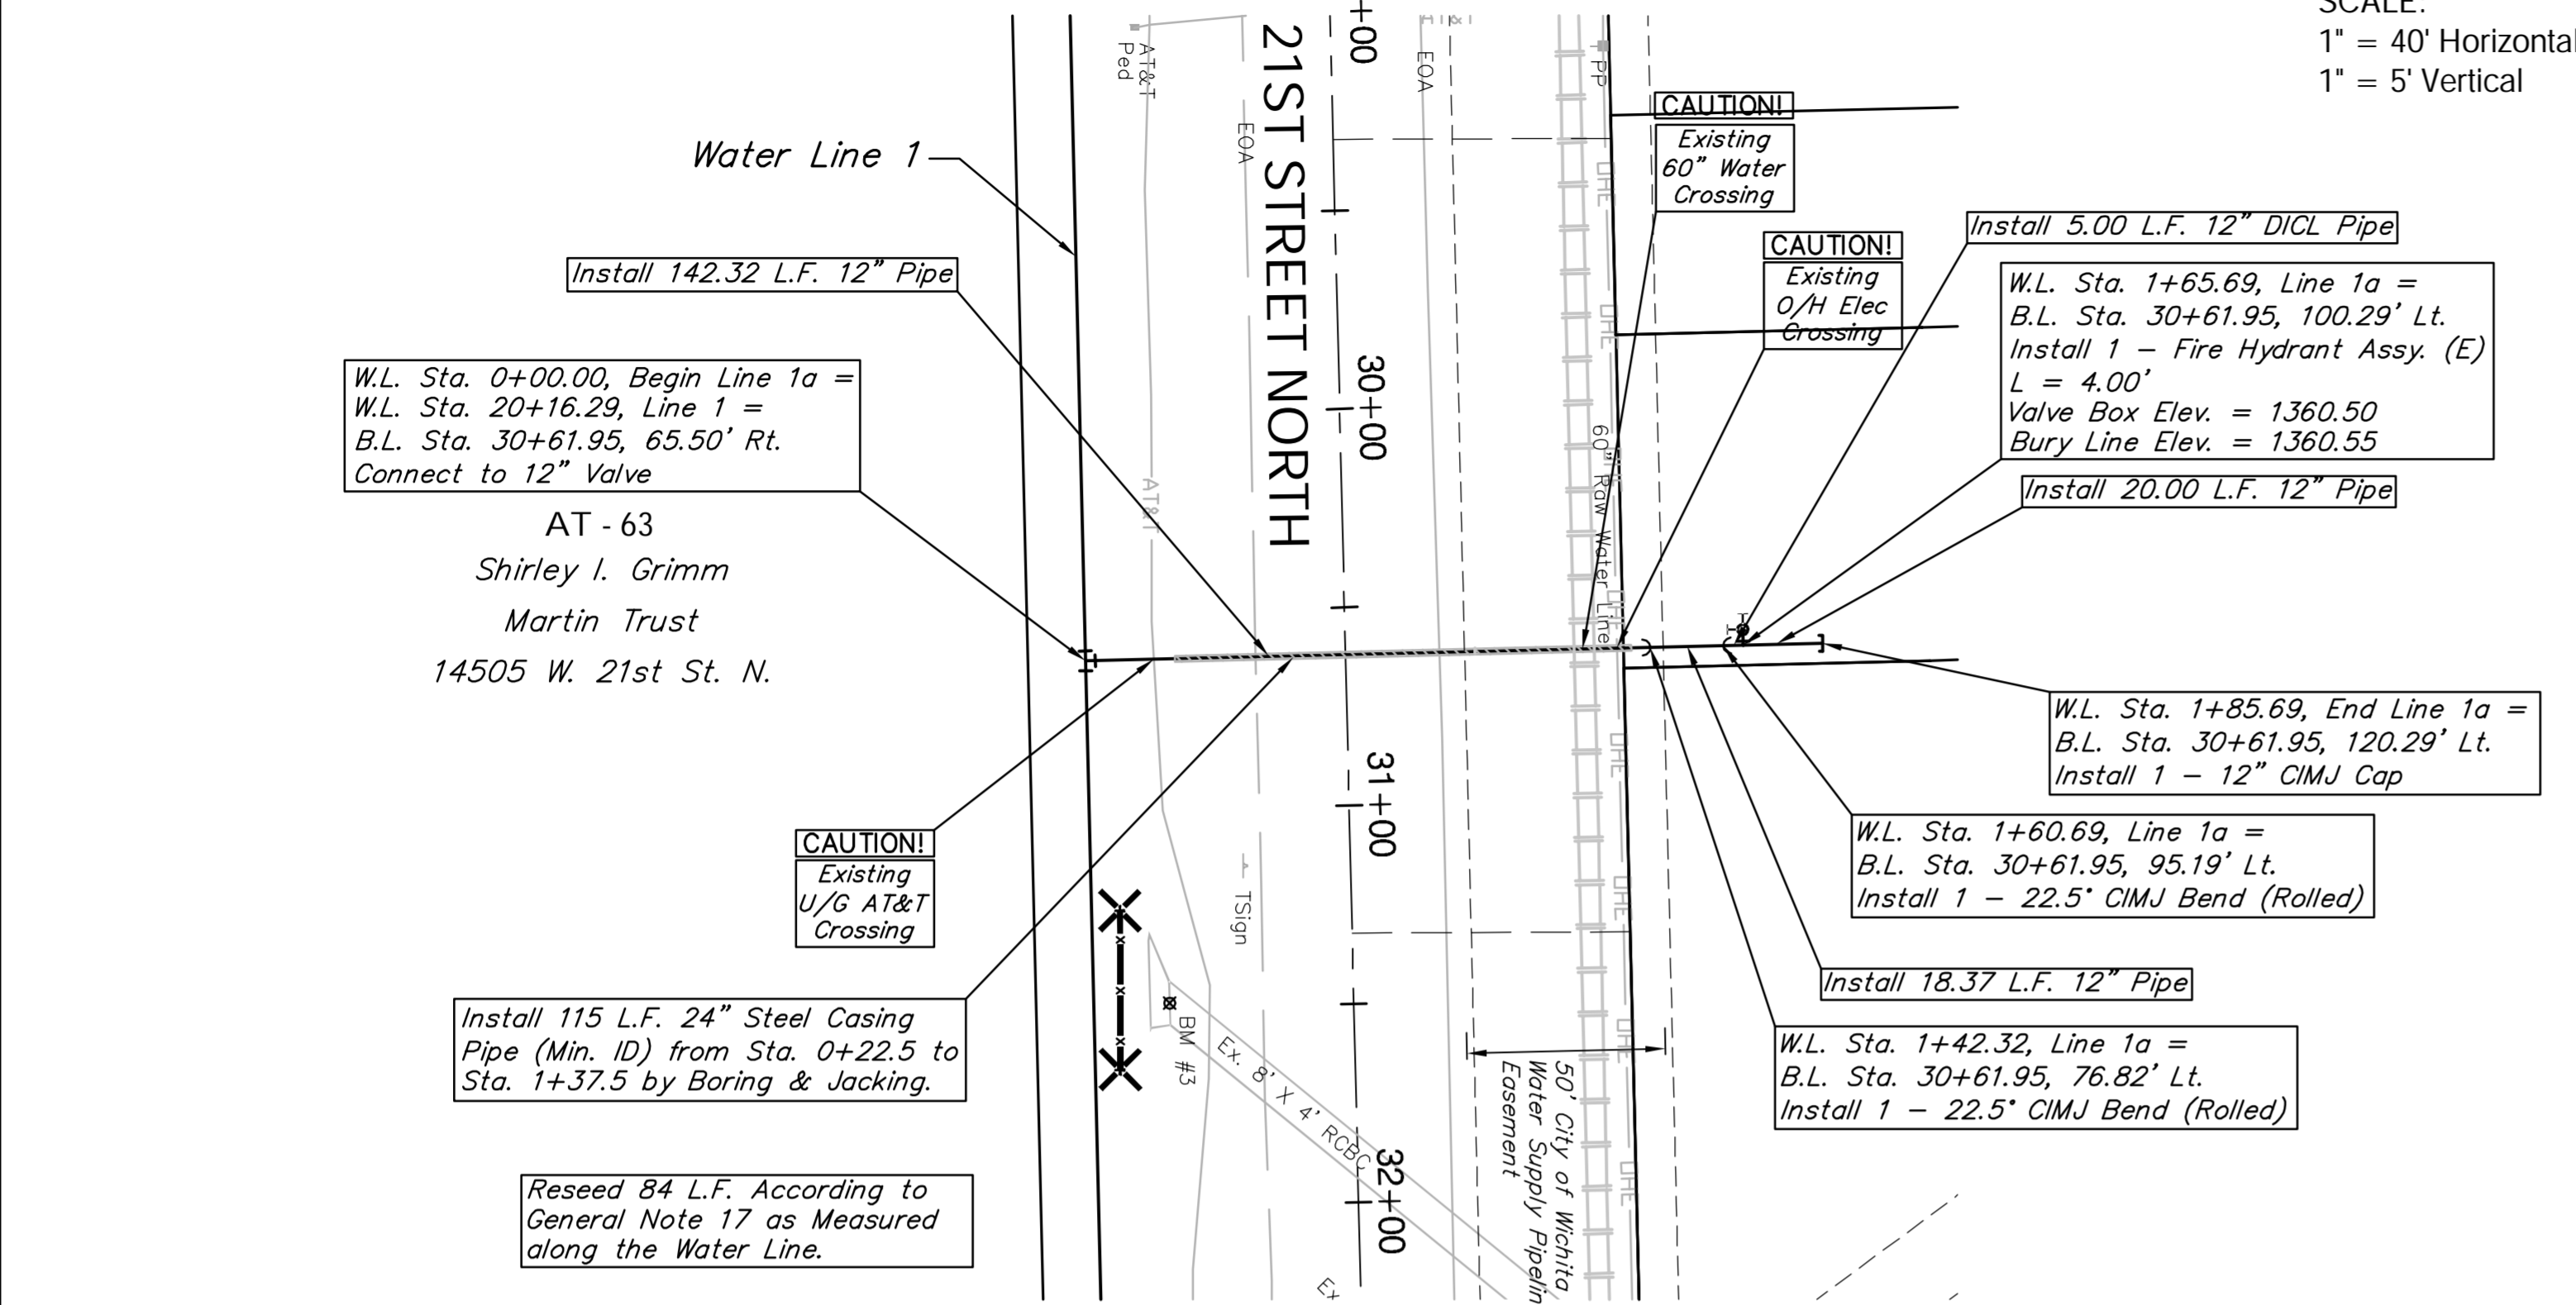
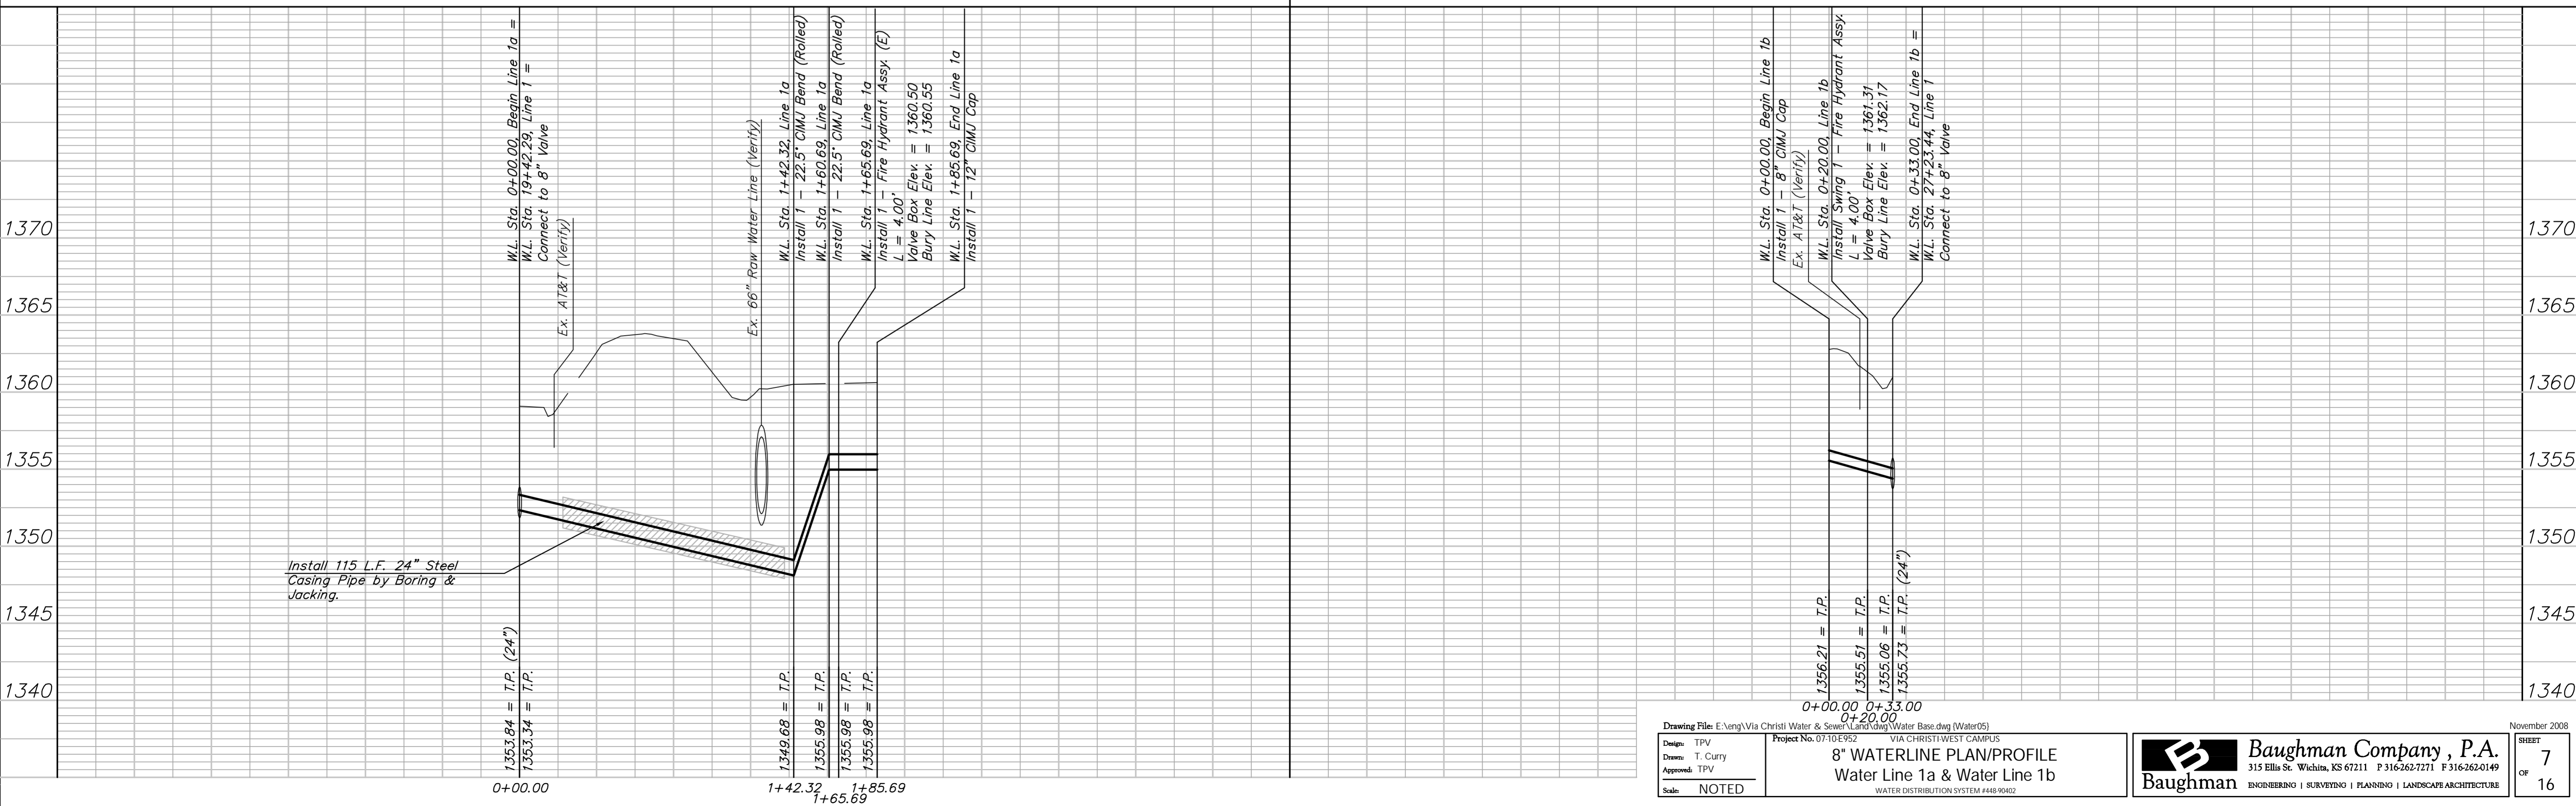


BENCHMARK:  
 BM #3 - Square cut "□" on South headwall of RCBC under 21st Street North  
 Sta. 31+49, 46.3' Rt.  
 Elev. = 1358.31 (NGVD 88)

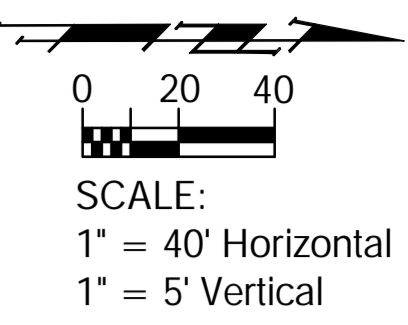

BENCHMARK:  
 BM #4 - Square cut "□" on concrete base of "N Sunrise Ave"  
 Street Sign south of 21st St. N  
 Sta. 38+11, 53.3' Rt.  
 Elev. = 1333.68 (NGVD 88)

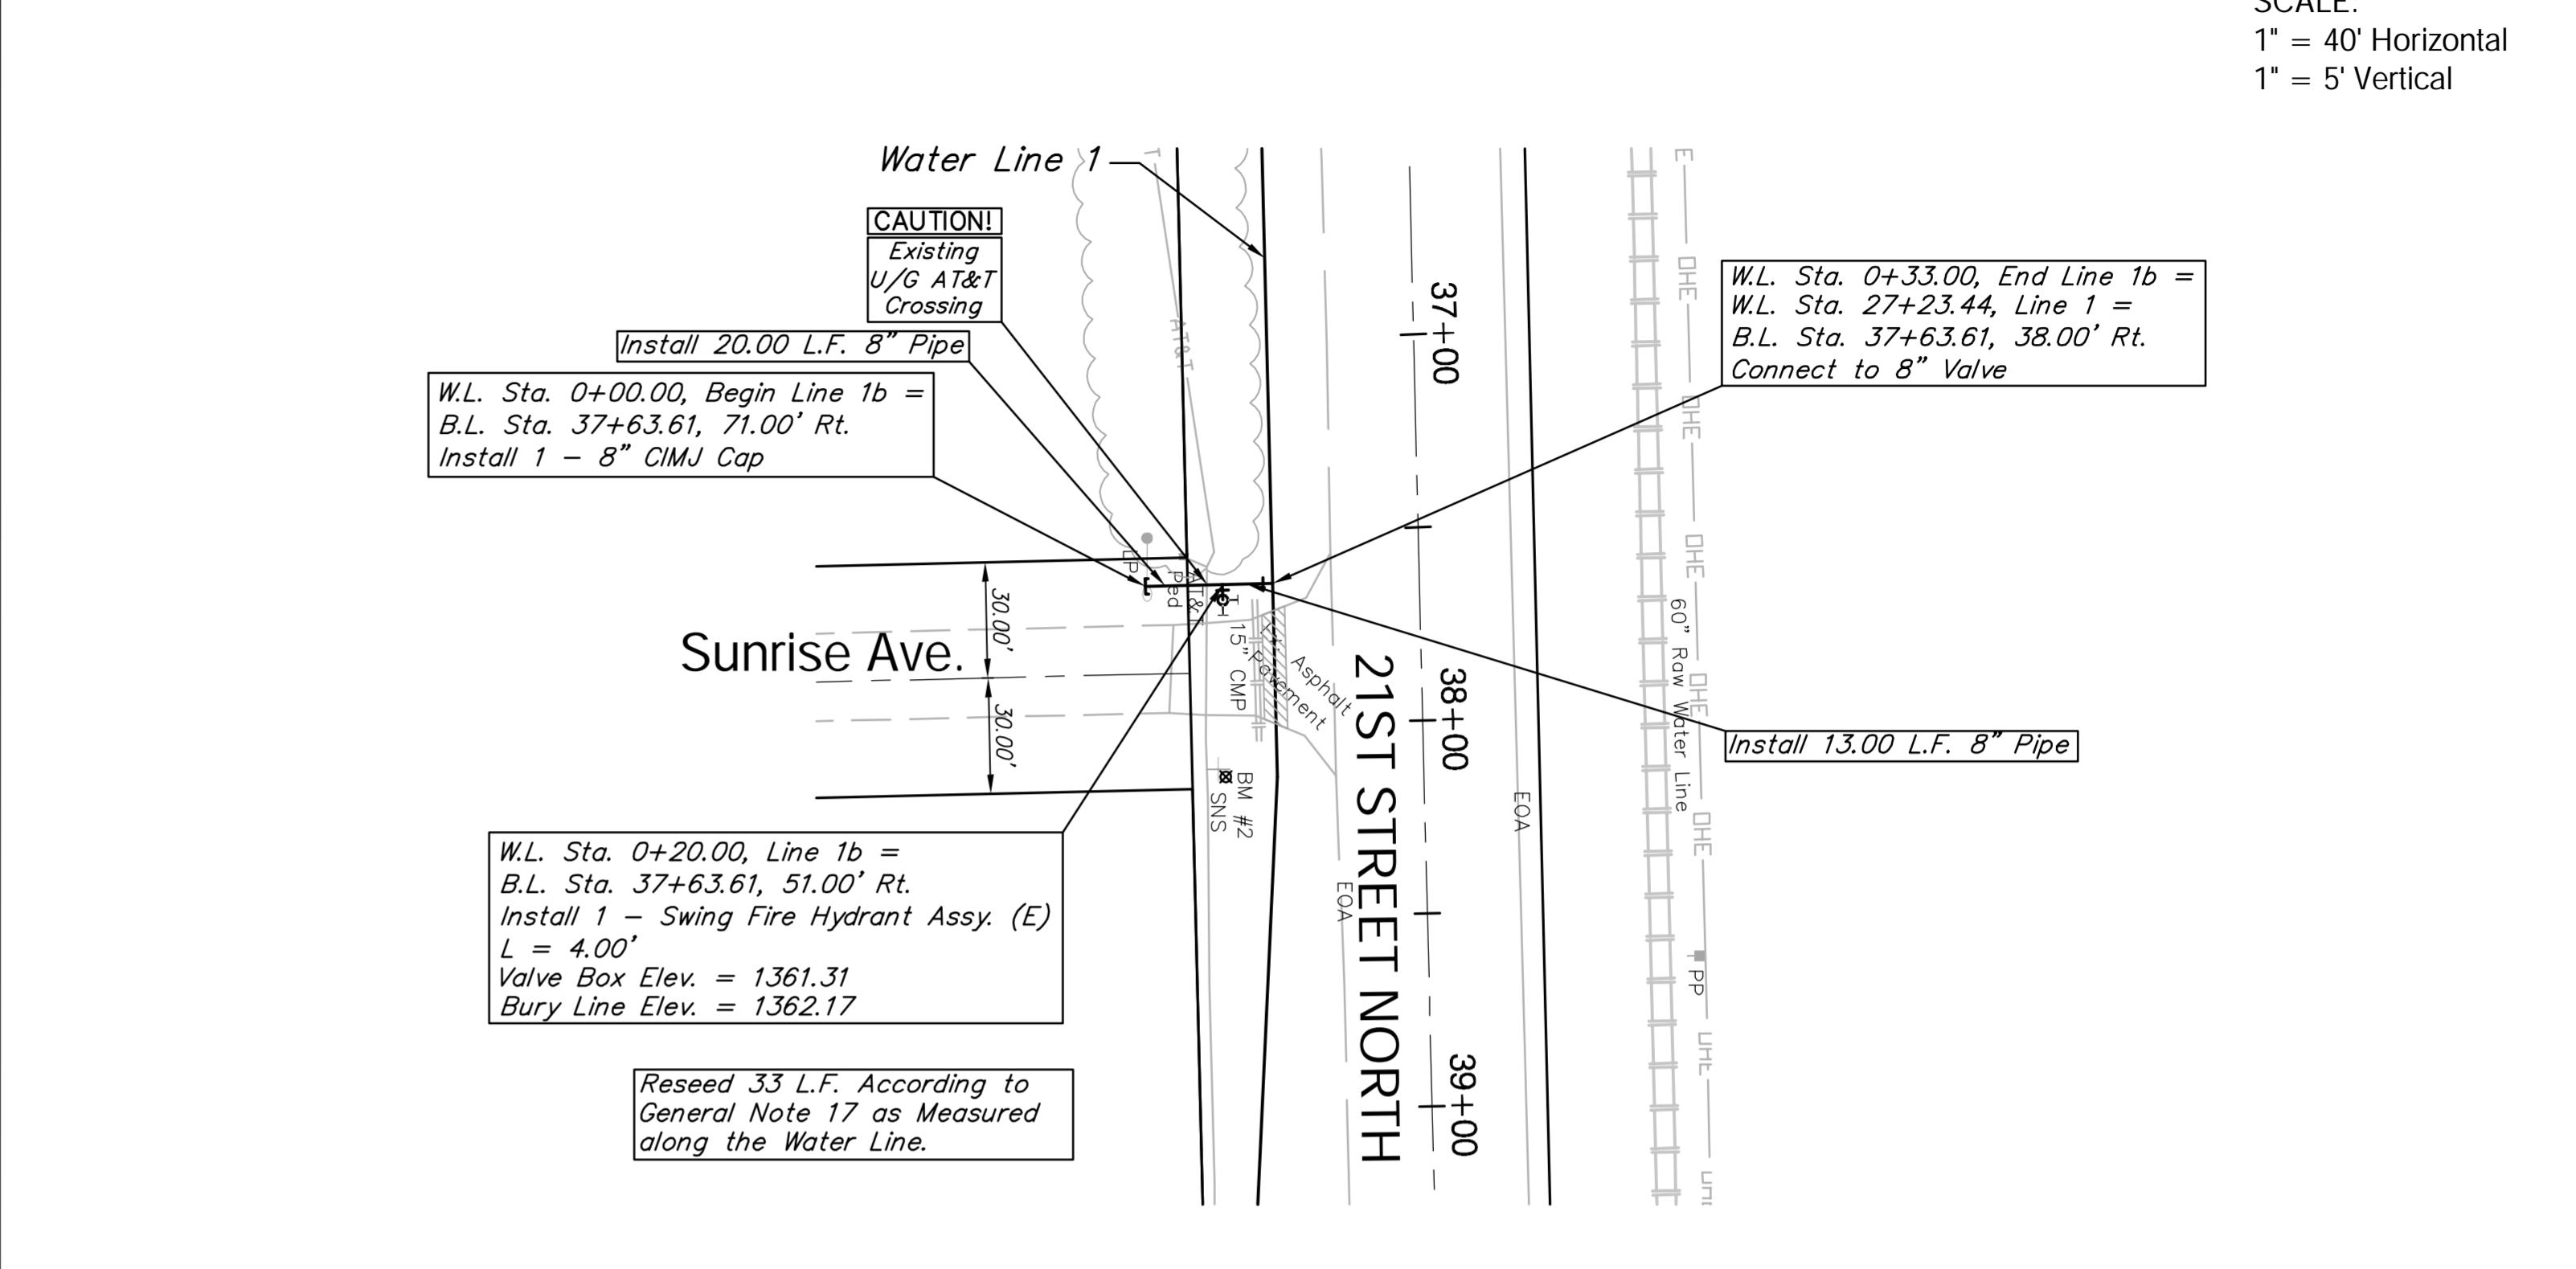

Drawing File: E:\eng\Via Christi Water & Sewer\Land\dwg\Water Base.dwg (Water05)  
 Project No. 0710E952 VIA CHRISTI WEST CAMPUS  
**8" WATERLINE PLAN/PROFILE**  
**Water Line 1a & Water Line 1b**  
 WATER DISTRIBUTION SYSTEM #448-90402


**Baughman Company, P.A.**  
 315 Ellis St., Wichita, KS 67211 P 316-262-7171 F 316-262-0149  
 ENGINEERING | SURVEYING | PLANNING | LANDSCAPE ARCHITECTURE

November 2008  
 SHEET  
**7**  
 OF  
**16**